


PROPOSED GROUND FLOOR PLAN

Scale 1:100

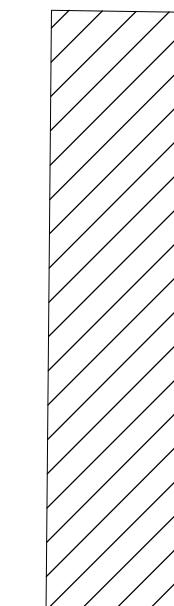

Rev	Description

**Project**

104 Broadwood Avenue  
Ruislip  
HA4 7XT

**Drawing**

PROPOSED GROUND FLOOR  
PLAN

SCALE As Shown	Date	Drawing no. 25_18_03