


EXISTING GROUND FLOOR PLAN
Scale 1:100

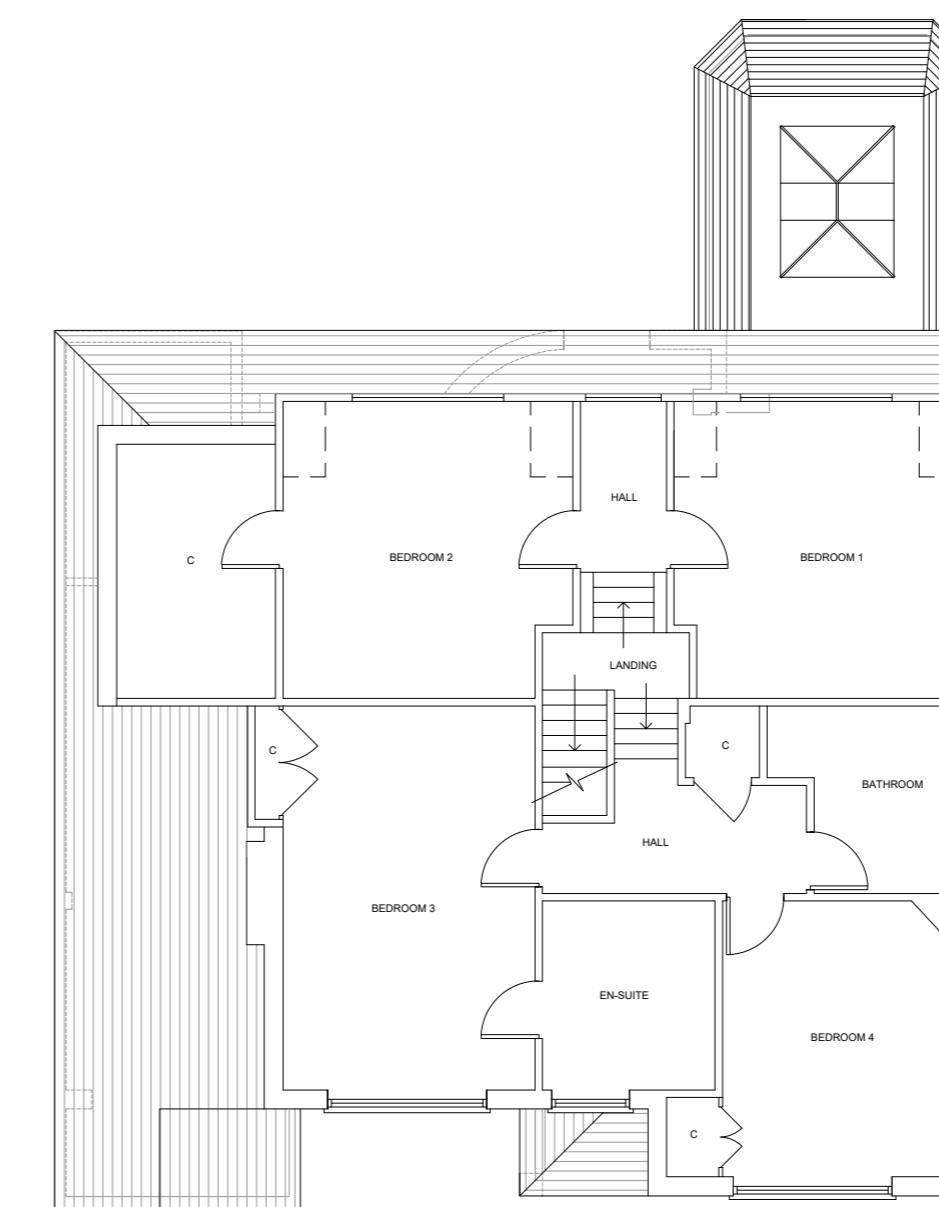

EXISTING FIRST FLOOR PLAN
Scale 1:100

These drawings should be approved by local Authority
No dimensions to be scaled from this drawing. All dimensions to be checked on site.
This drawing is copyright and should not be reproduced without permission of the Architects

Rev	Description

Project
104 Broadwood Avenue
Ruislip
HA4 7XT

Drawing
EXISTING FLOOR PLANS

0 2 4 6 8
SCALE: 1:100

SCALE As Shown	Rev	Drawing no. 25_18_06
-------------------	-----	-------------------------