





LOCATION PLAN
Scale 1:1250

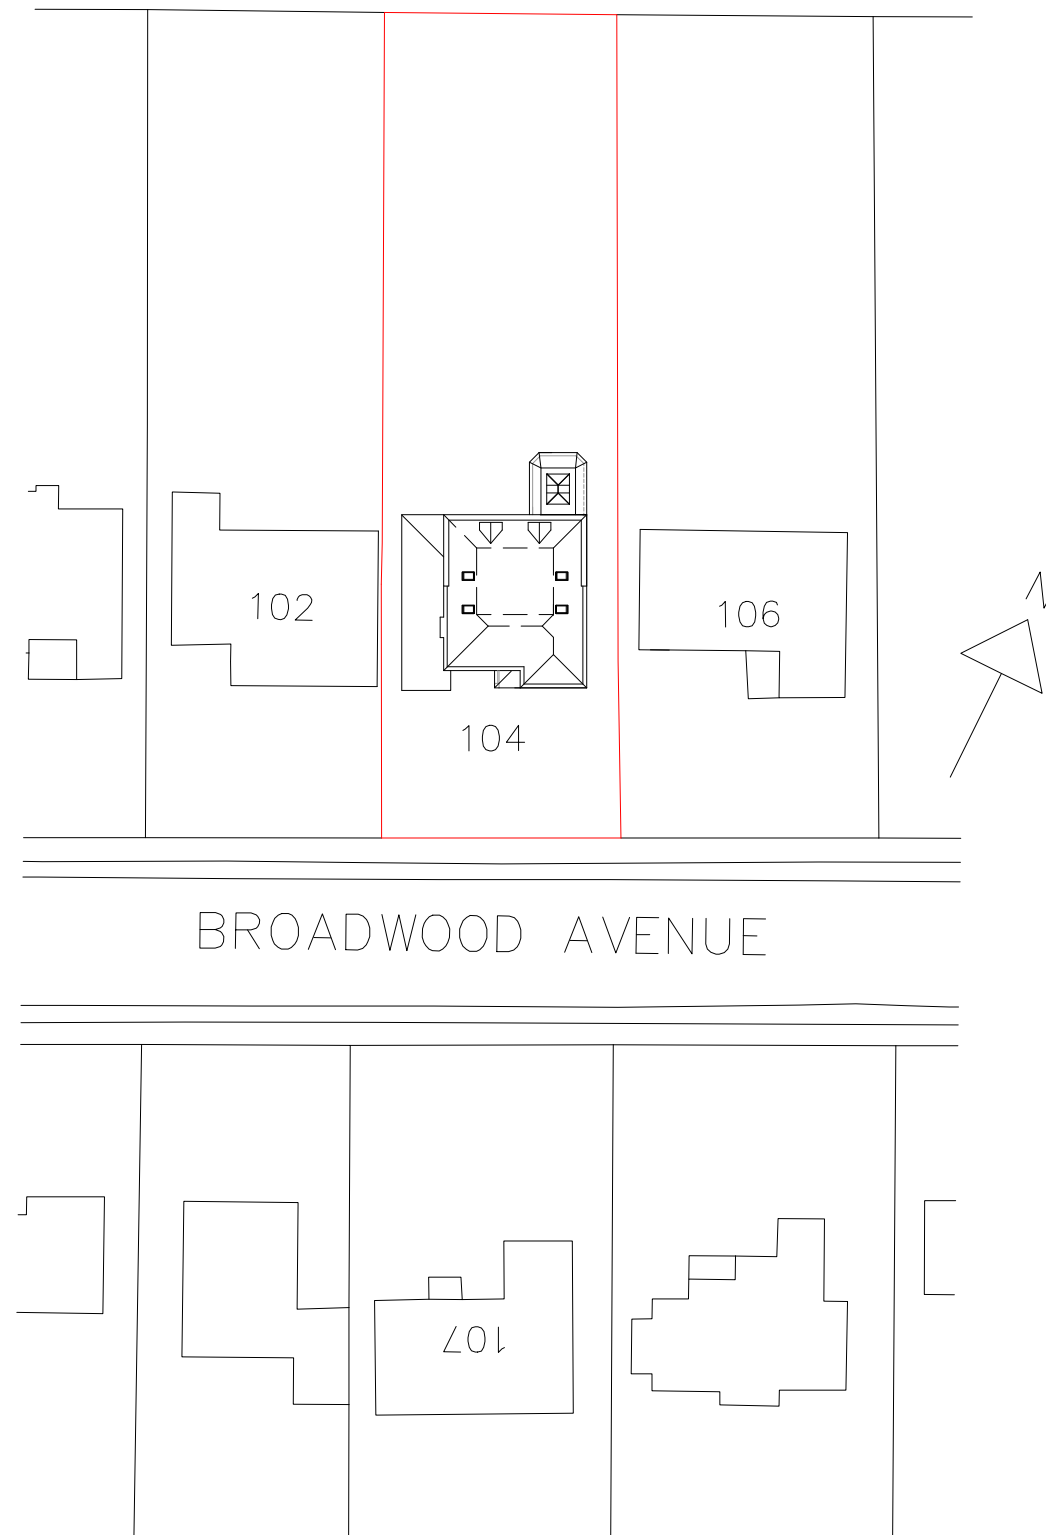

SITE PLAN
Scale 1:500

 

Rev	Description
Project	
104 Broadwood Avenue Ruislip HA4 7XT	
Drawing	
SITE AND LOCATION PLANS	
SCALE As Shown	Date
	Drawing no. 25_18_09