

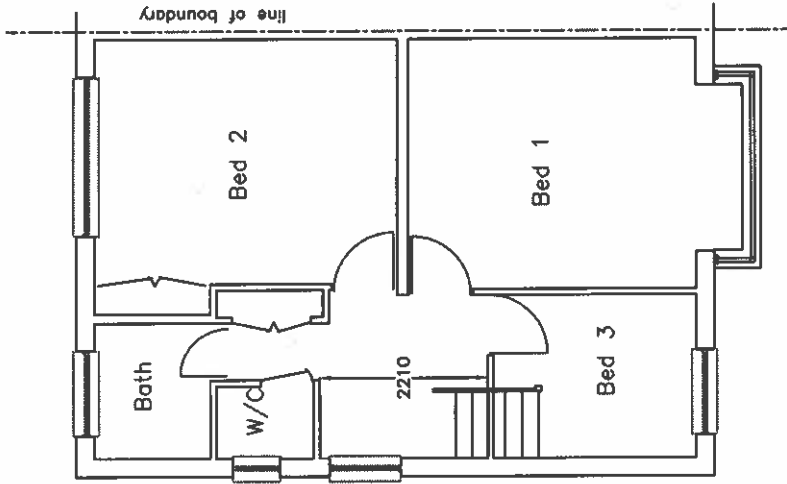


FOR PLANNING PURPOSES ONLY


ADDRESS 27Brickwall Lane Ruislip HA4 8JS	
DRAWING TITLE Plans / elevations extg	
PROPOSAL loft conversion	
SCALE 1:100	DATE Jun 21
REV	
DRAWING NUMBER L.01	

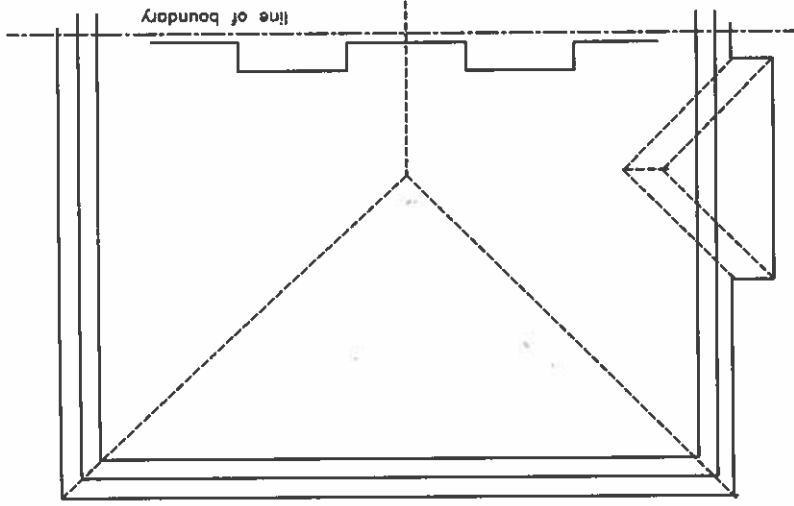


First floor plan

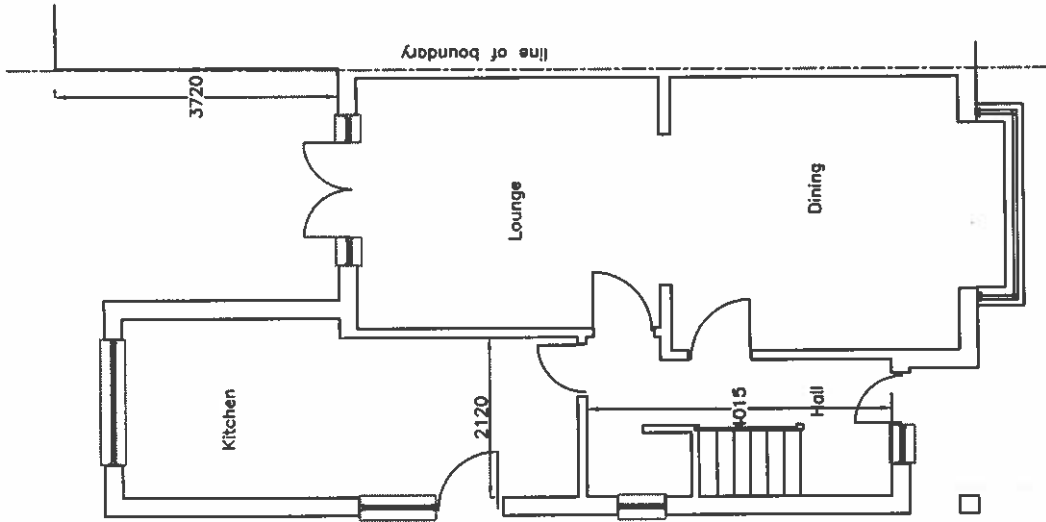


Ground floor plan

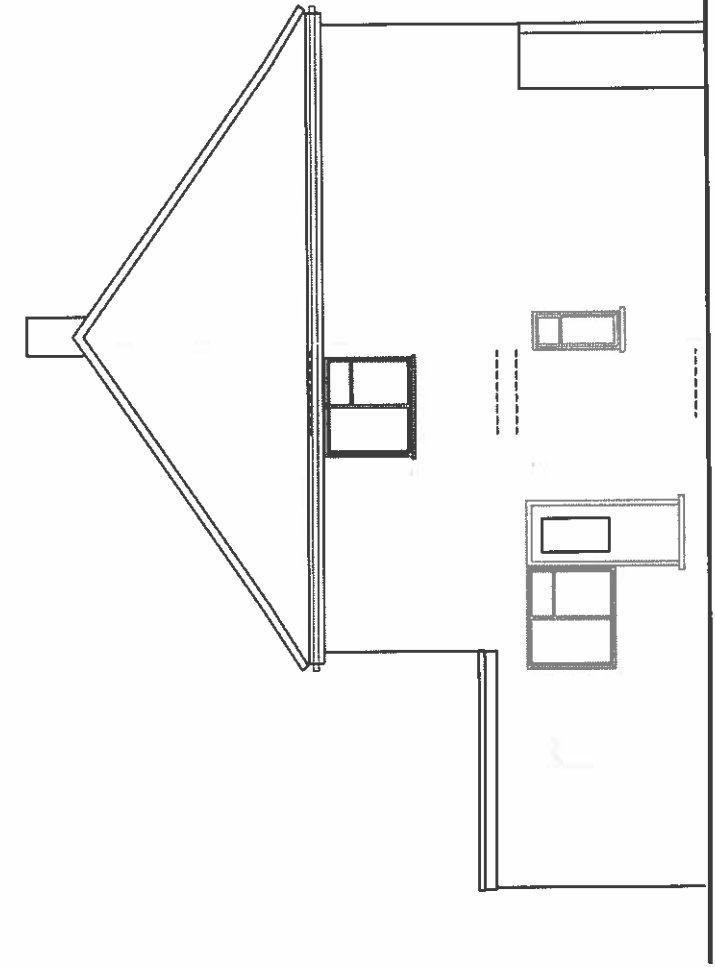

Side elevation 1:100

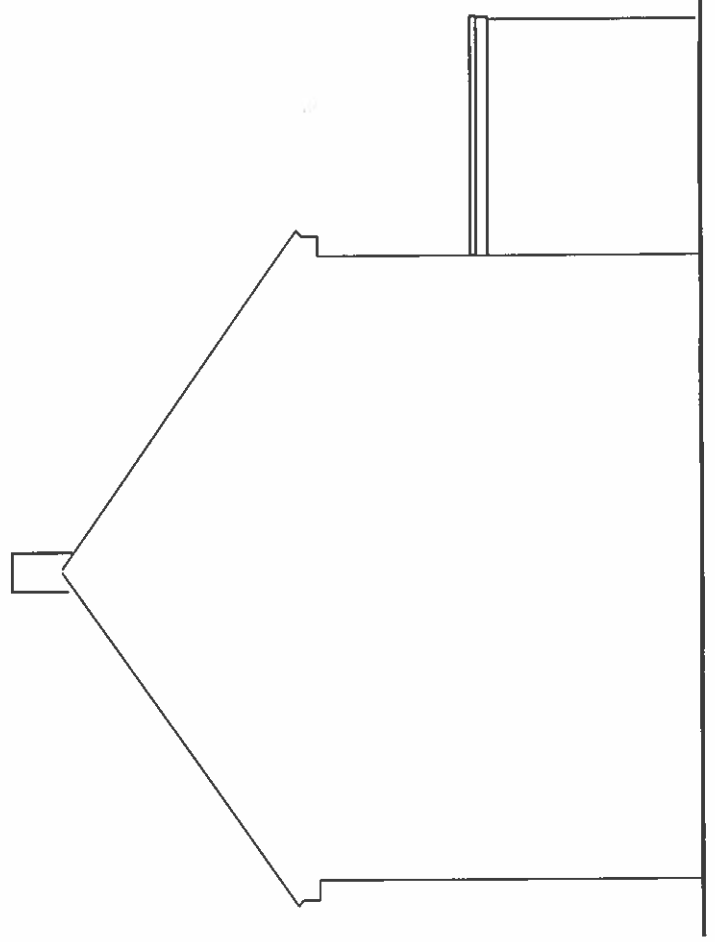

side elevation

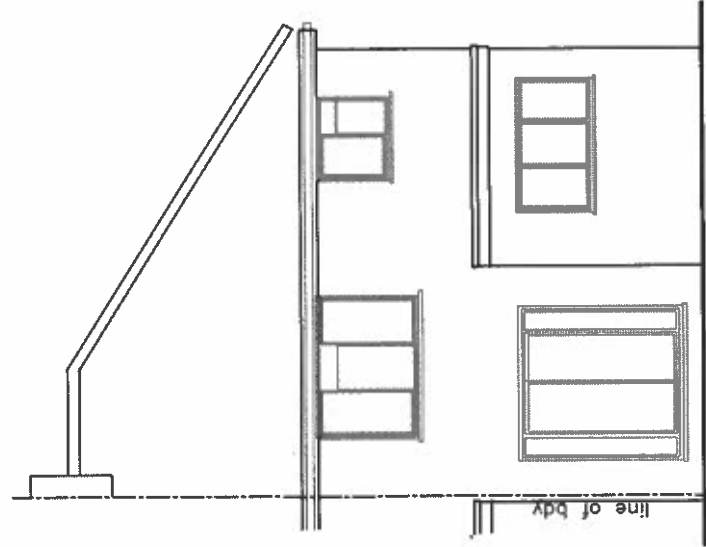

Rear Elevation 1:100