


Notes:
 © 2024 Blue Architecture Limited.
 All rights reserved.
 All drawings are for the purpose of gaining
 Planning Permission approval only.
 All written dimensions to be taken in
 preferences to scaled dimensions.

Existing Ground floor Plan

Scale: 1:100



Up

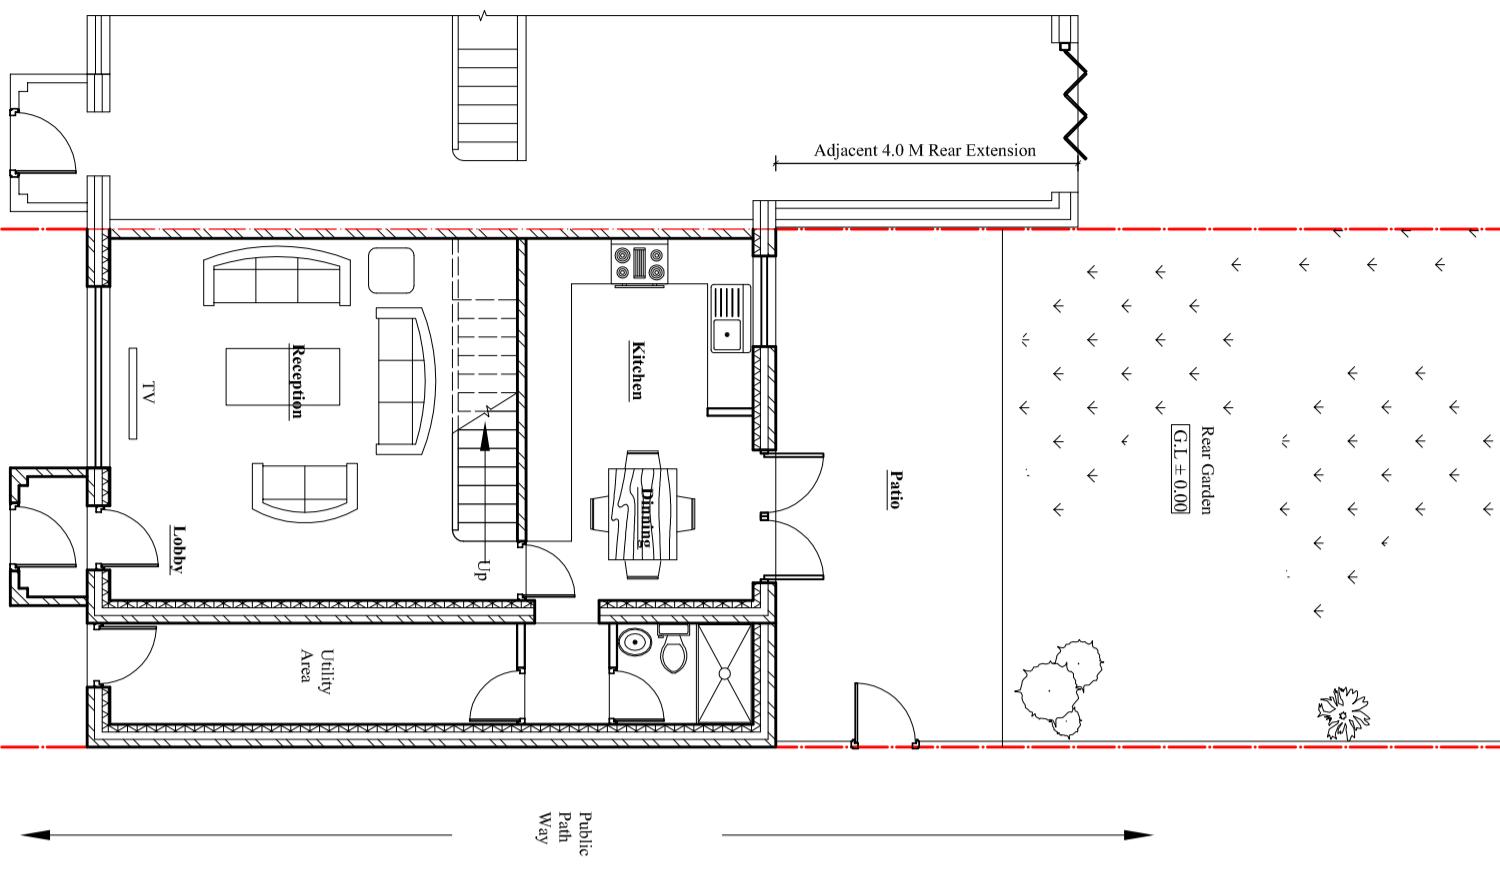


Proposed Ground floor Plan

Scale: 1:100



Up

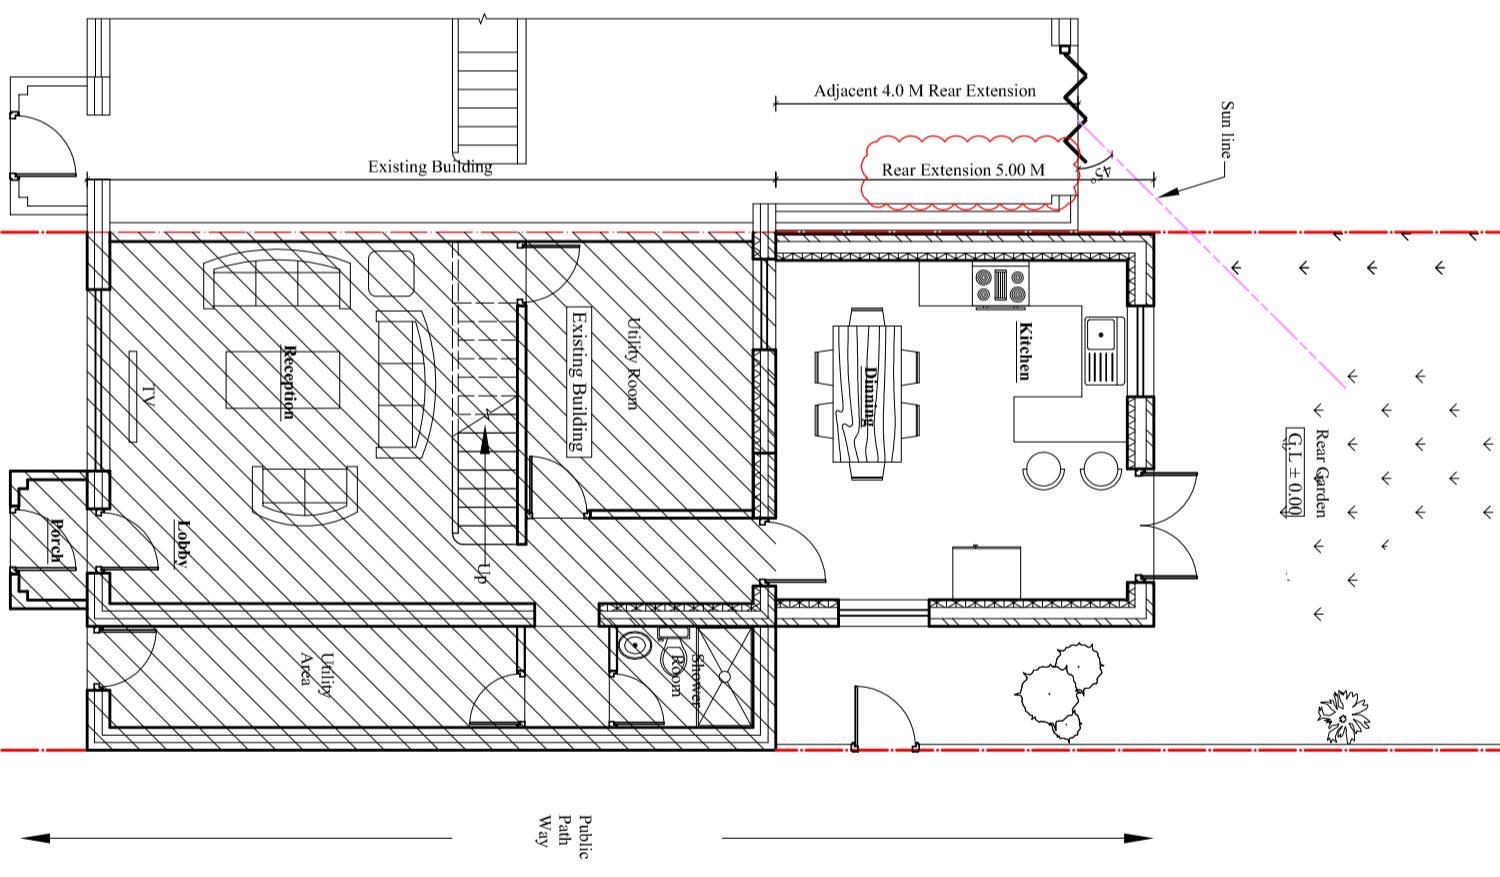

Client:
Mr. Dilbag Singh

Project:
 Proposed Single and part Double storey
 Rear Extension.

Location:
 95 Bedford Ave, Hayes,
 Middlesex, UB4 0DS.

Status:
PLANNING

Title:
 Existing and proposed Ground floor plans.

Drawn by:	Str. Er.	Checked by:
L.P	---	R.K
Project no: BAL-1743	Sheet Size A3	Sheet no.
Date: 27/05/2024	Scale: 1:100	1R