

Contact:
Email: info@bluearchdesign.co.uk,
Cell: 044 + 078 3293 8374
Web site: www.bluearchdesign.co.uk

Notes:
© 2024 Blue Architecture Limited.
All rights reserved.
All drawings are for the purpose of gaining
Planning Permission approval only.
All written dimensions to be taken in
preferences to scaled dimensions.

Rev.	Description	By	Ckd	Date
01.	FF Rear extension off and single storey rear ext. Reduced by 500	L.p	R.k	15/07/24

Client:
Mr. Dilbag Singh

Project:
Proposed Single and part Double storey
Rear Extension.


Location:
95 Bedford Ave, Hayes,
Middlesex, UB4 0DS.

Status:
PLANNING



Title:
Existing and proposed First floor plans.

Drawn by:	Str. Er.	Checked by:	Sheet no.
L.p	---		
Project no:	Sheet Size		
BAL-1743	A3		
Date:	Scale:		
27/05/2024	1:100		



 


Scale bar 1:100 (Meter)

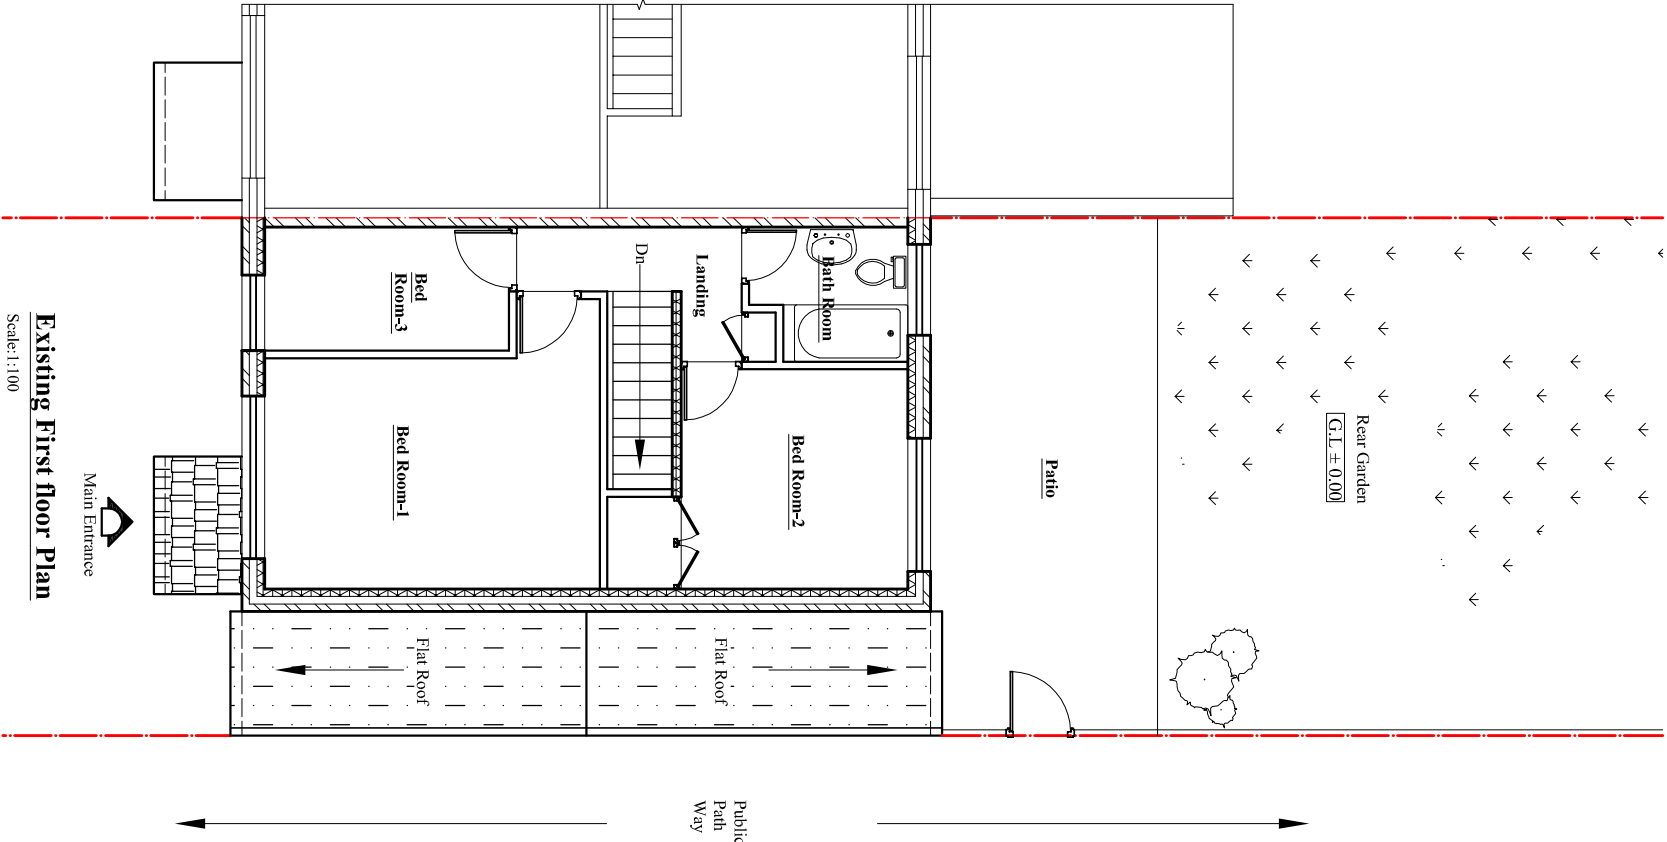 

Existing First floor Plan

Scale:1:100

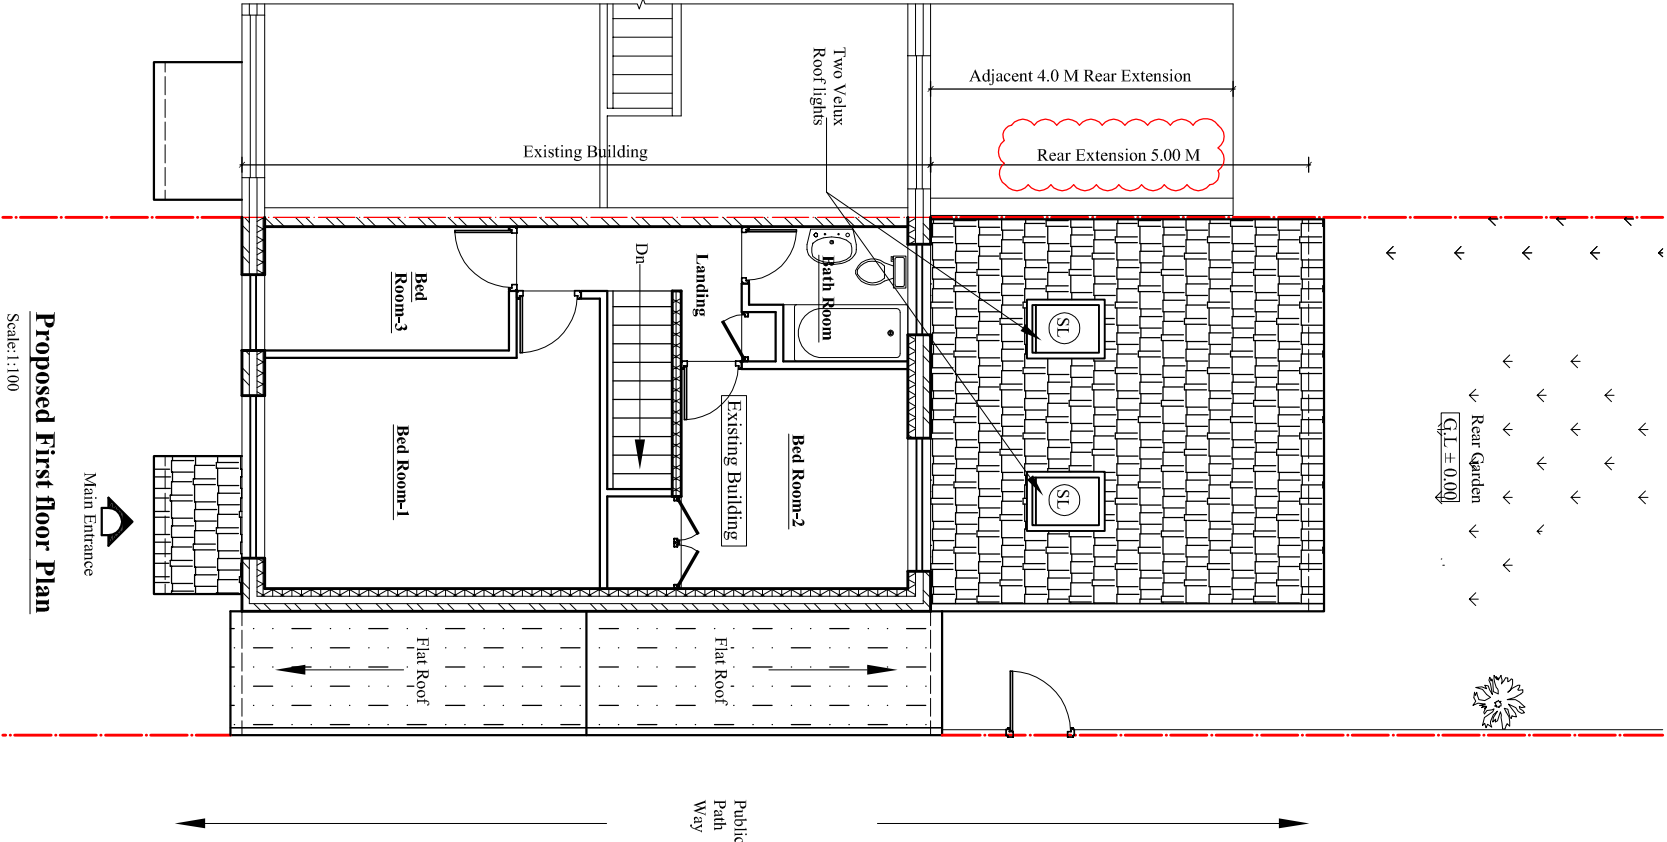

Proposed First floor Plan

Scale:1:100