



Scale bar 1:100 (Meter)

 

Notes:  
 © 2024 Blue Architecture Limited.  
 All rights reserved.  
 All drawings are for the purpose of gaining  
 Planning Permission approval only.  
 All written dimensions to be taken in  
 preferences to scaled dimensions.

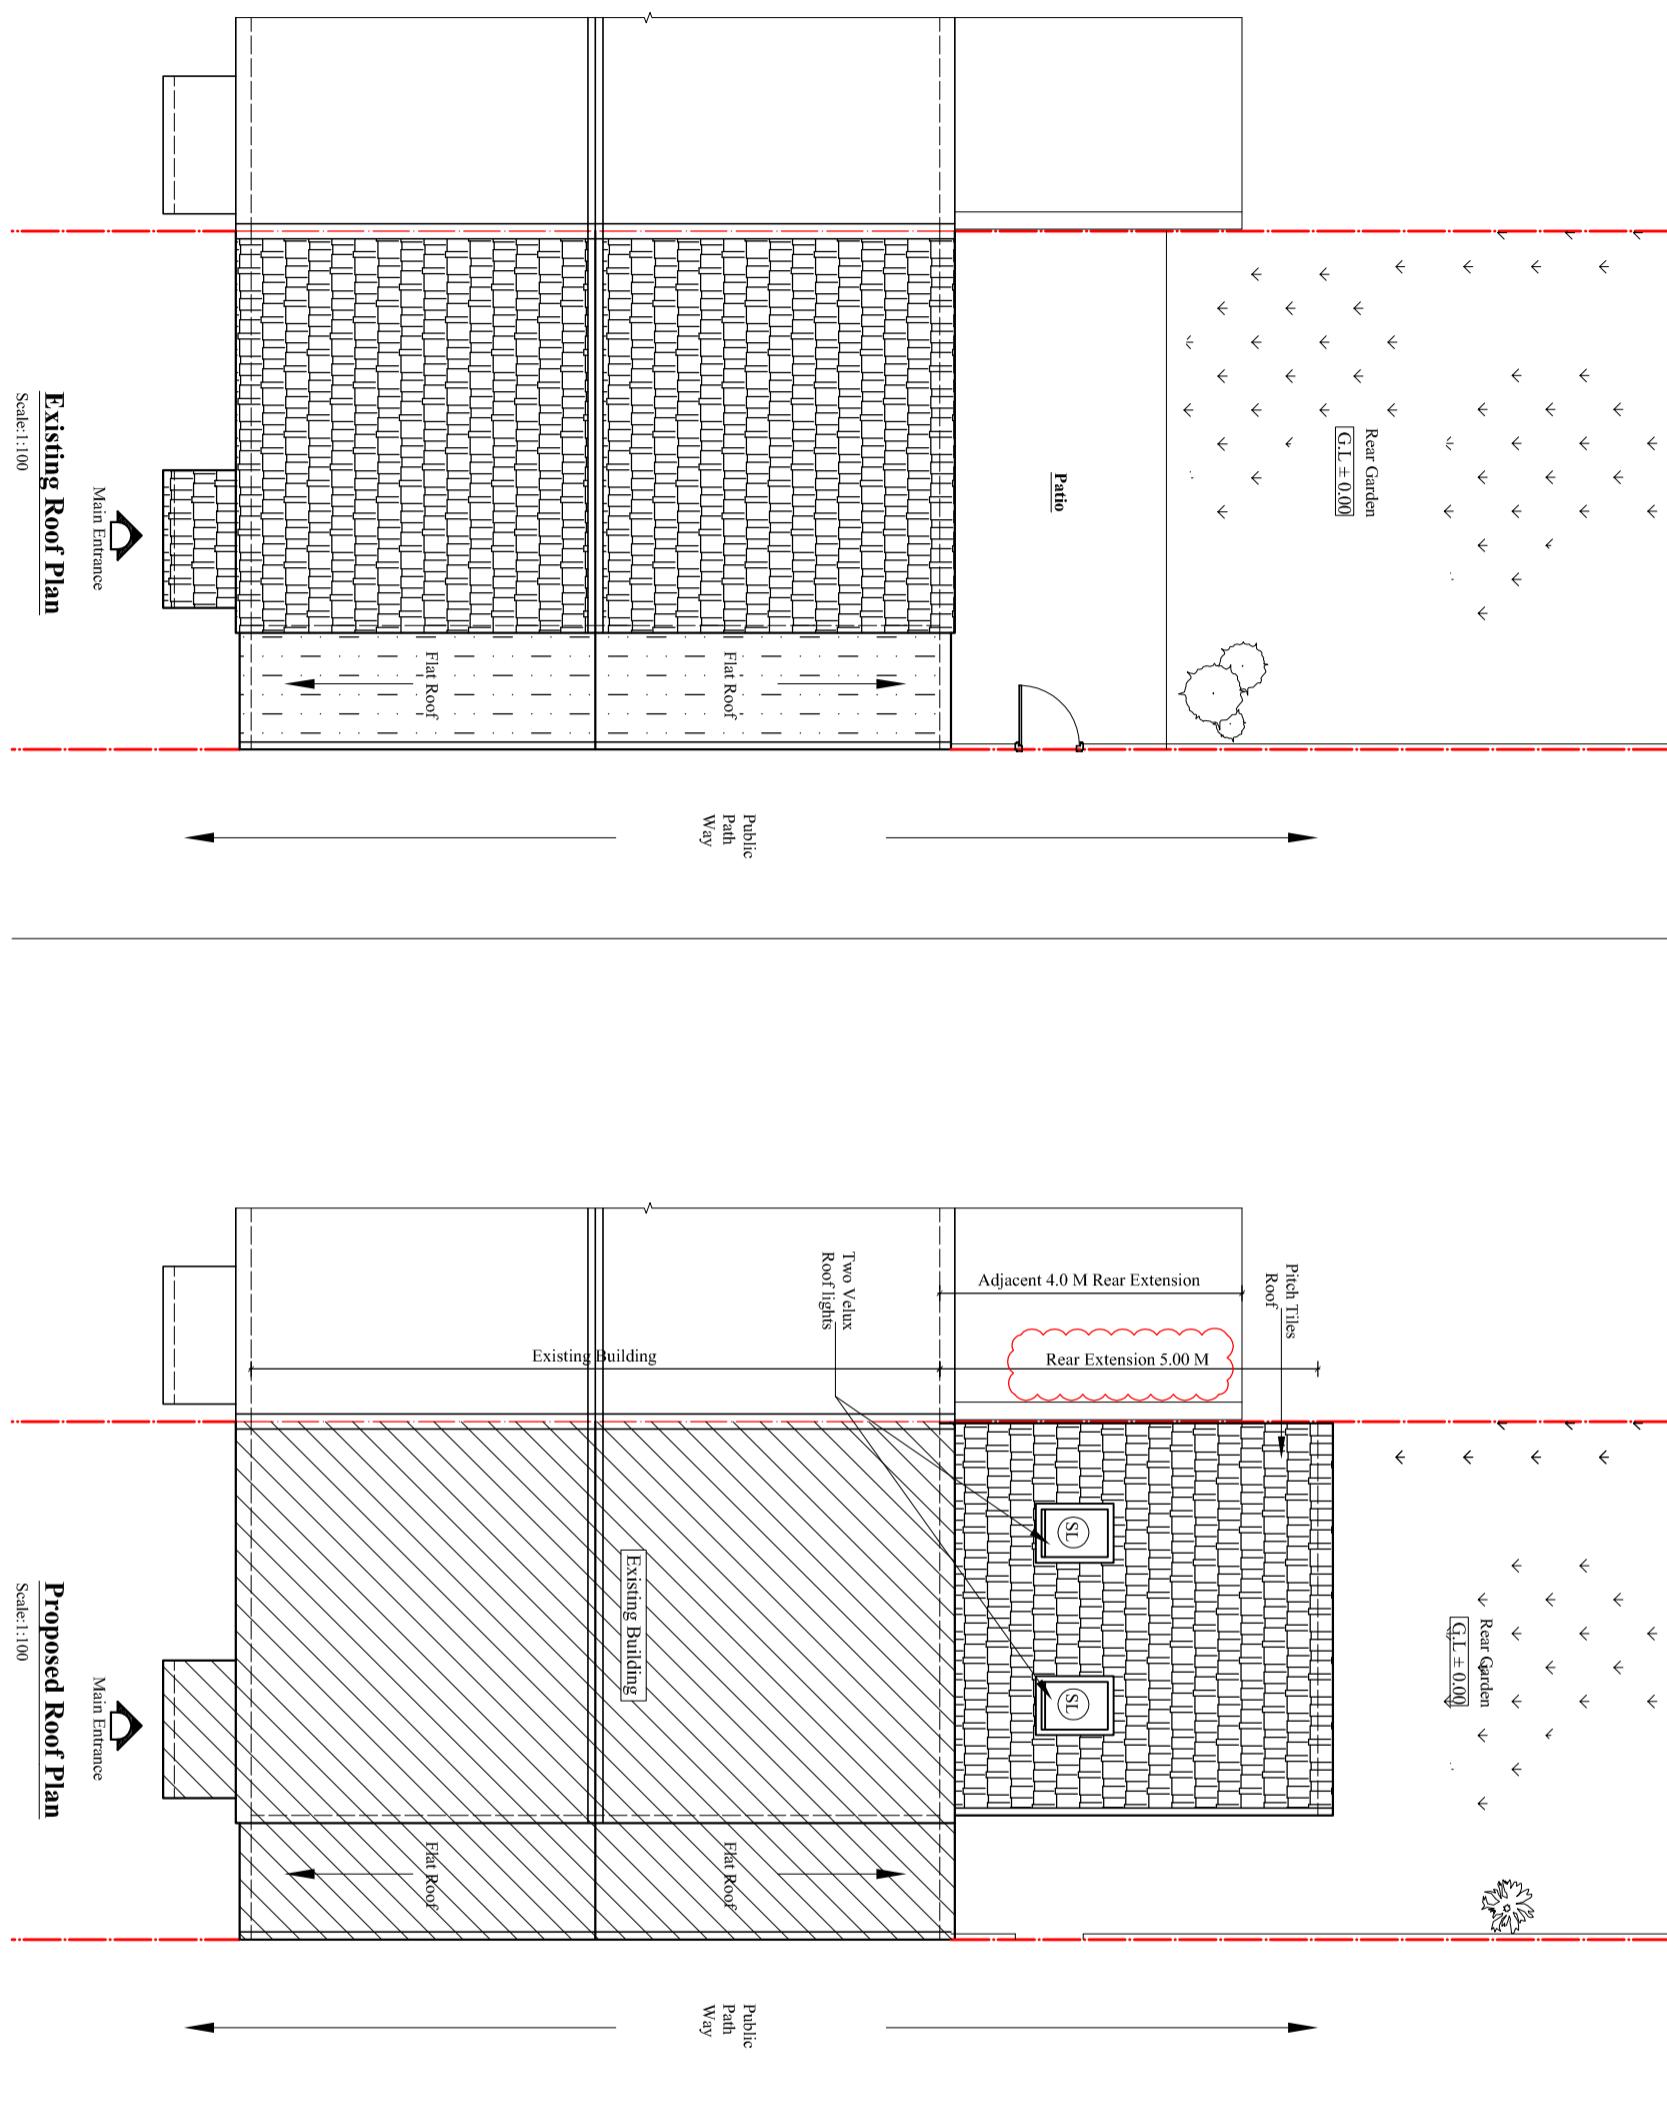

<b>Title:</b> Existing and proposed Roof plans.		<b>Status:</b> PLANNING	
Drawn by: <b>L.P</b>	Str. Er. ---	Checked by: <b>R.K</b>	
Project no: <b>BAL-1743</b>	Sheet Size <b>A3</b>	Sheet no.	
Date: 27/05/2024	Scale: 1:100		<b>3R</b>