


**Existing Roof Plan**  
Scale: 1:100

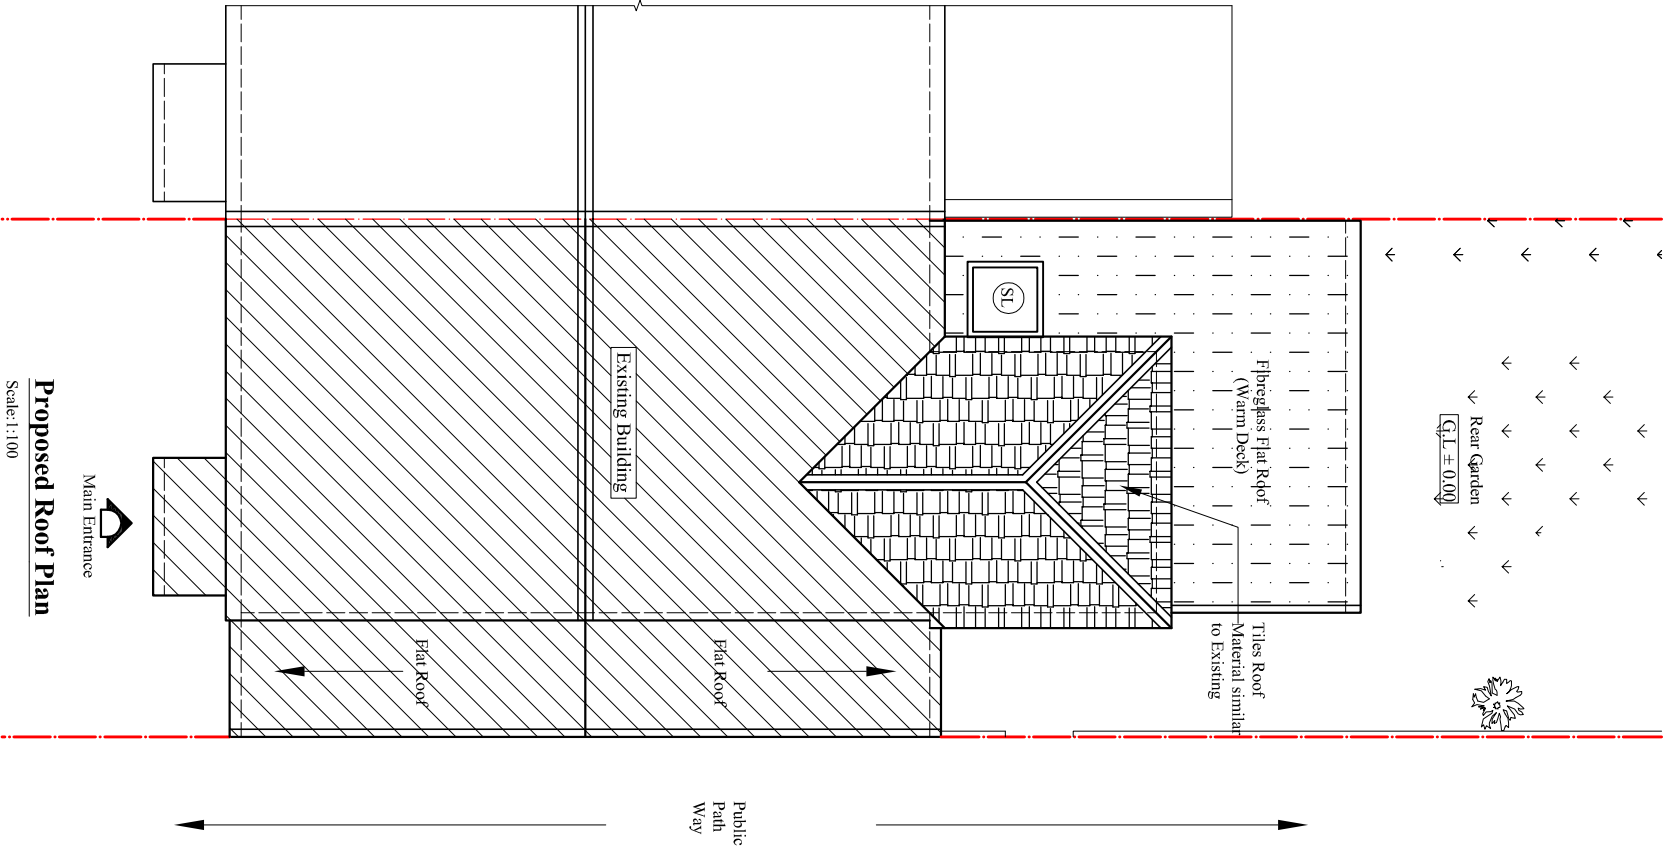

**Proposed Roof Plan**  
Scale: 1:100

Rev.	Description	By	Ckd	Date

Client:  
**Mr. Dilbag Singh**

**Project:**  
Proposed Single and part Double storey  
Rear Extension.

**Location:**  
95 Bedford Ave, Hayes,  
Middlesex, UB4 0DS.

**Status:**  
PLANNING

**Title:**  
Existing and proposed Roof plans.

Drawn by: <b>L.p</b>	Str. Etr. <b>---</b>	Checked by: <b>R.k</b>	Sheet no. <b>03</b>
Project no: <b>BAL-1743</b>	Sheet Size <b>A3</b>		
Date: 27/05/2024	Scale: 1:100		