



C.L.

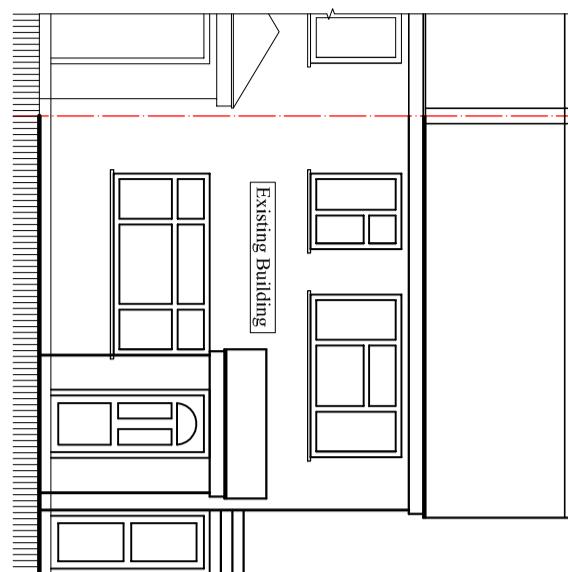

Proposed South Elevation


Scale:1:100

Notes:
 © 2024 Blue Architecture Limited.
 All rights reserved.
 All drawings are for the purpose of gaining
 Planning Permission approval only.
 All written dimensions to be taken in
 preferences to scaled dimensions.

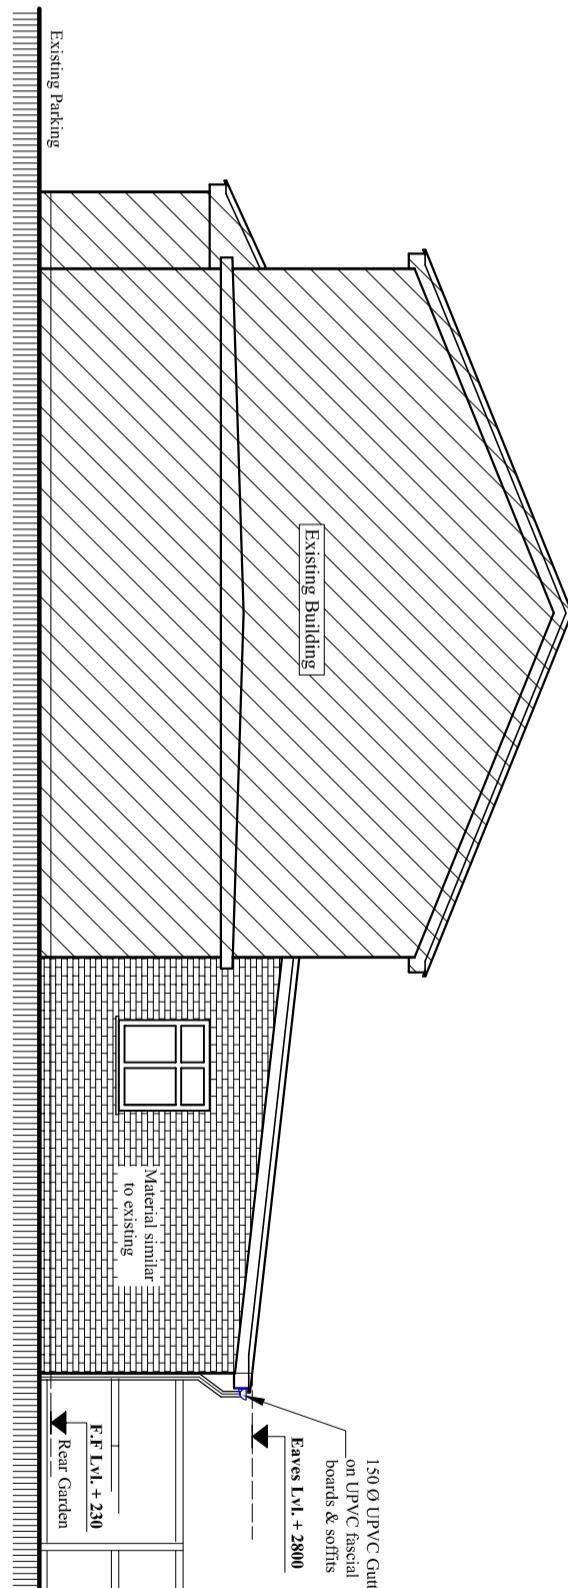


Proposed East Elevation

Scale:1:100

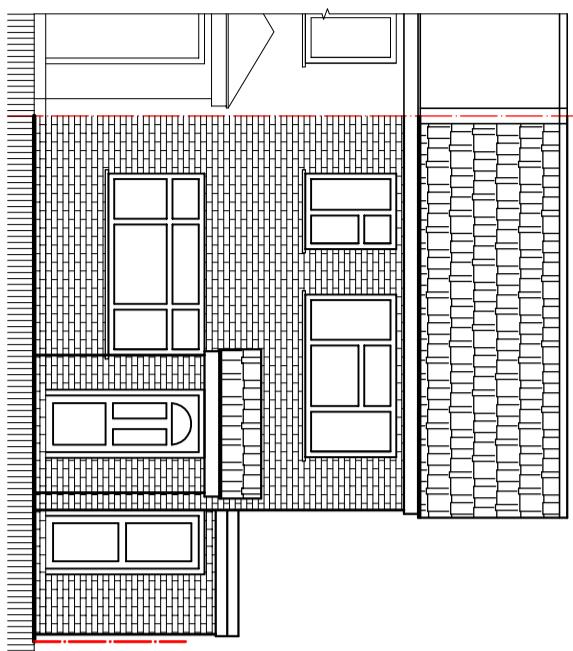

Existing South Elevation

Scale:1:100

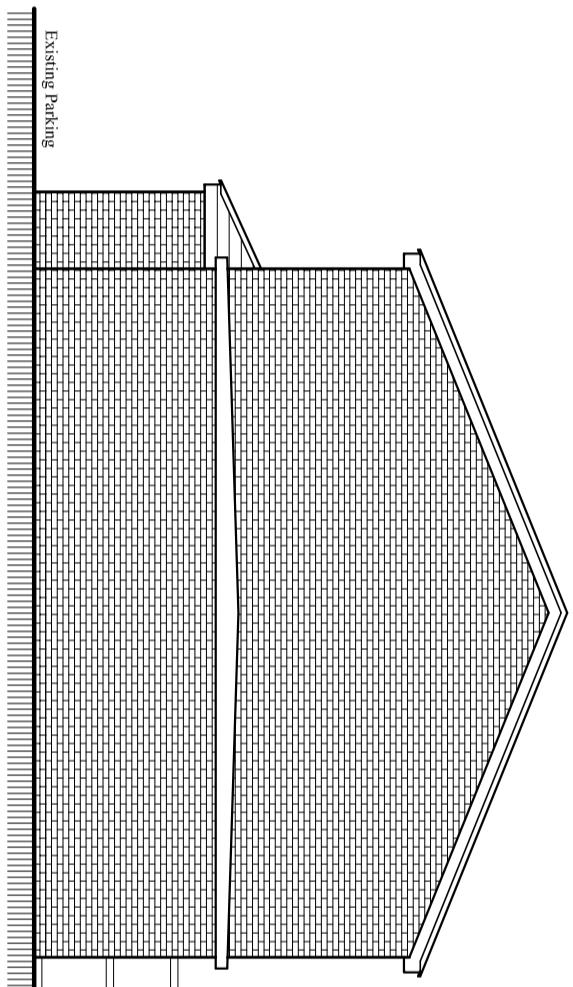

Existing East Elevation

Scale:1:100

Client:
Mr. Dilbag Singh

Project:
 Proposed Single and part Double storey
 Rear Extension.

Location:
 95 Bedford Ave, Hayes,
 Middlesex, UB4 0DS.

Status:
PLANNING

Title:
 Existing and proposed Elevations-1.

Drawn by: L.P	Str. Er. ---	Checked by: R.K
Project no: BAL-1743	Sheet Size A3	Sheet no.
Date: 27/05/2024	Scale: 1:100	4R