


Front Elevation

0 1 2 3 4 5  
metres 1:100 scale

Rear Elevation

0 1 2 3 4 5  
metres 1:100 scale

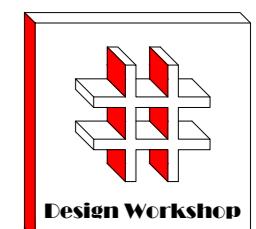

Dimensions to be verified on site  
DO NOT SCALE FROM THIS DRAWING.  
Any areas indicated on this drawing are for guidance only. No responsibility is taken for their accuracy.

This drawing is the property of Design Workshop  
Consultant Ltd. Copyright is reserved by them and  
the drawing is issued for the guidance that it  
is not copied, reproduced, retained or disclosed to any  
unauthorized person, either wholly or in part without  
the consent in writing of Design Workshop  
Consultant Ltd.

Site Address:

2 Mills Close  
Uxbridge  
UB10 0JY


Title:

Proposed Elevations

Scale: 1:100

Paper Size: A3


Rev Date Comments

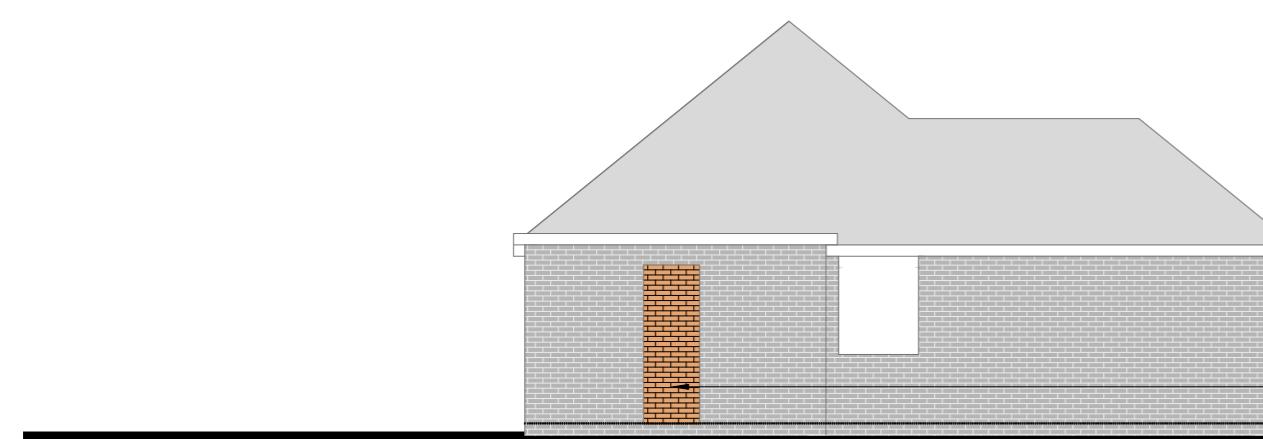

Side Elevation

0 1 2 3 4 5  
metres 1:100 scale

Brickwork to match existing

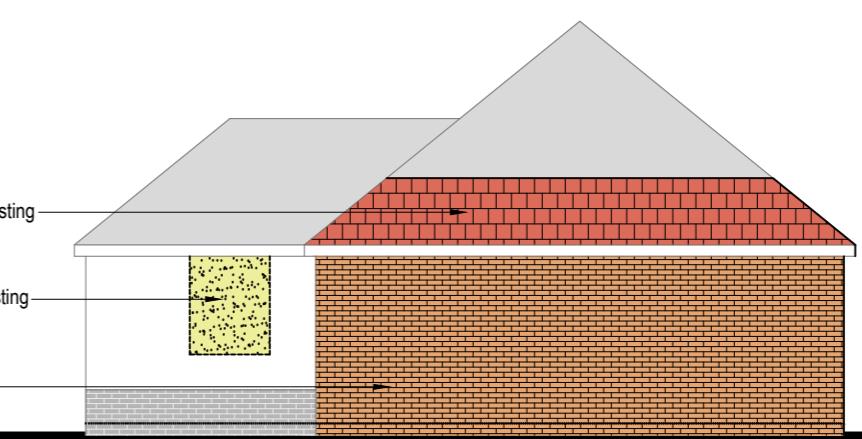

Side Elevation


0 1 2 3 4 5  
metres 1:100 scale

Drawn By: JM

Job Ref: 23022


Date: July 2023

Drawing No. LW2 - 01

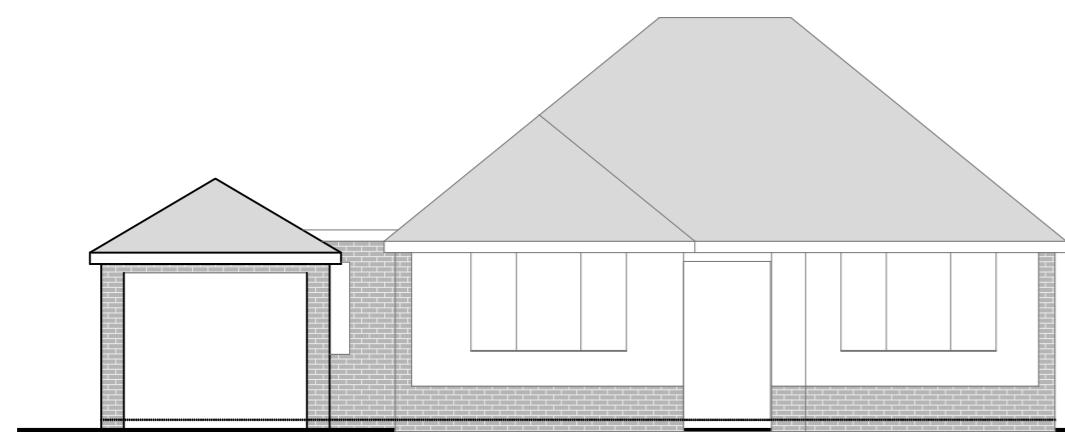


Front Elevation

0 1 2 3 4 5  
metres 1:100 scale

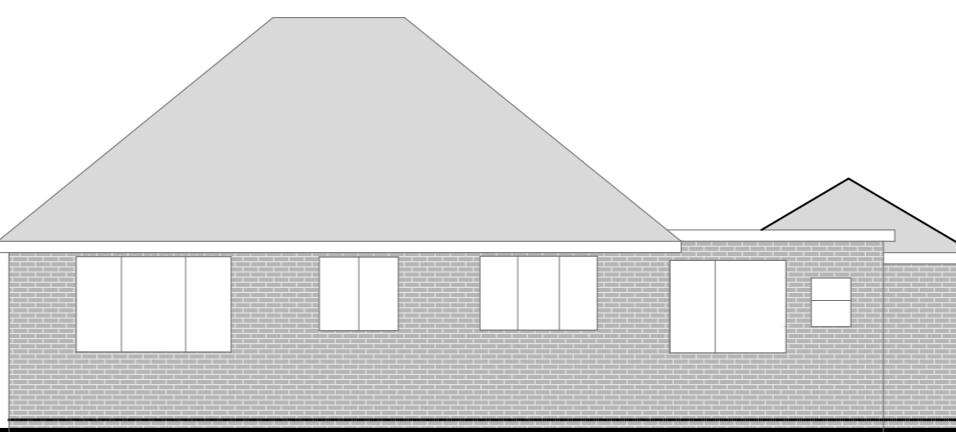

Rear Elevation

0 1 2 3 4 5  
metres 1:100 scale

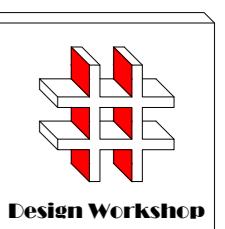

Design Workshop

Dimensions to be verified on site  
DO NOT SCALE FROM THIS DRAWING.  
Any areas indicated on this drawing are for guidance  
only. No responsibility is taken for their accuracy.

This drawing is the property of Design Workshop  
Consultant Ltd. All right is reserved by them and  
the drawing is issued for the purpose that it  
is not copied, reproduced, retained or disclosed to any  
unauthorized person, either wholly or in part without  
the consent in writing of Design Workshop  
Consultant Ltd.

Site Address:

2 Mills Close  
Uxbridge  
UB10 0JY


Title:

Existing Elevations

Scale: 1:100


Paper Size: A3

Rev	Date	Comments

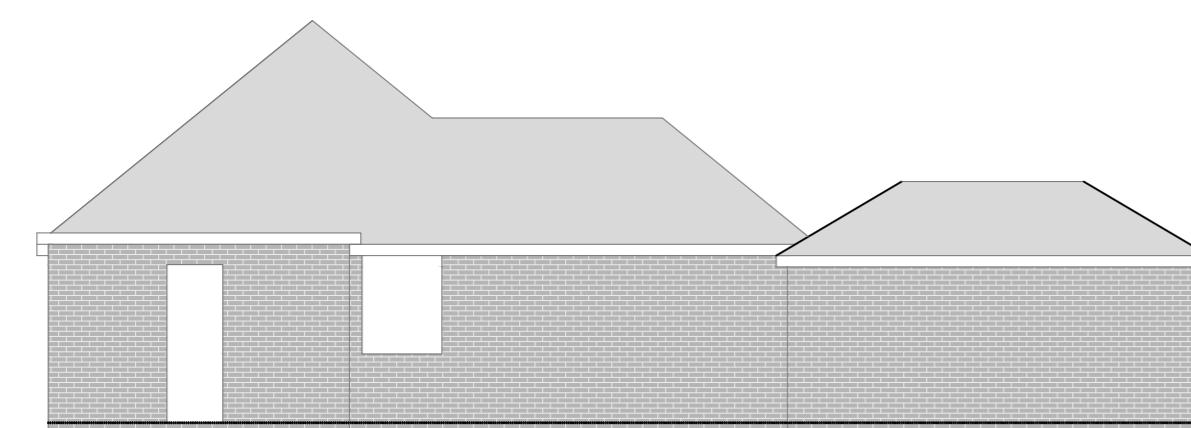

Side Elevation

0 1 2 3 4 5  
metres 1:100 scale

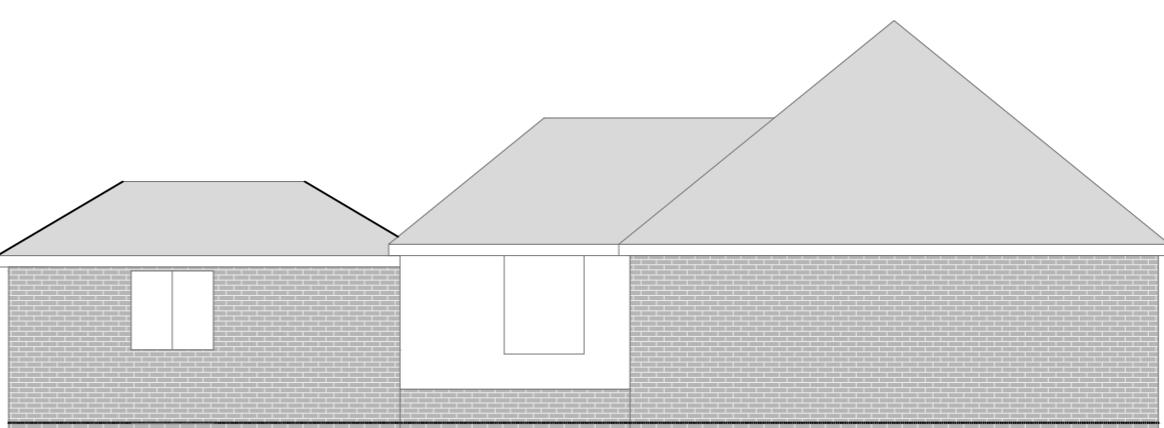

Side Elevation


0 1 2 3 4 5  
metres 1:100 scale


Drawn By: JM

Job Ref: 23022

Date: July 2023

Drawing No. LW2 - 02

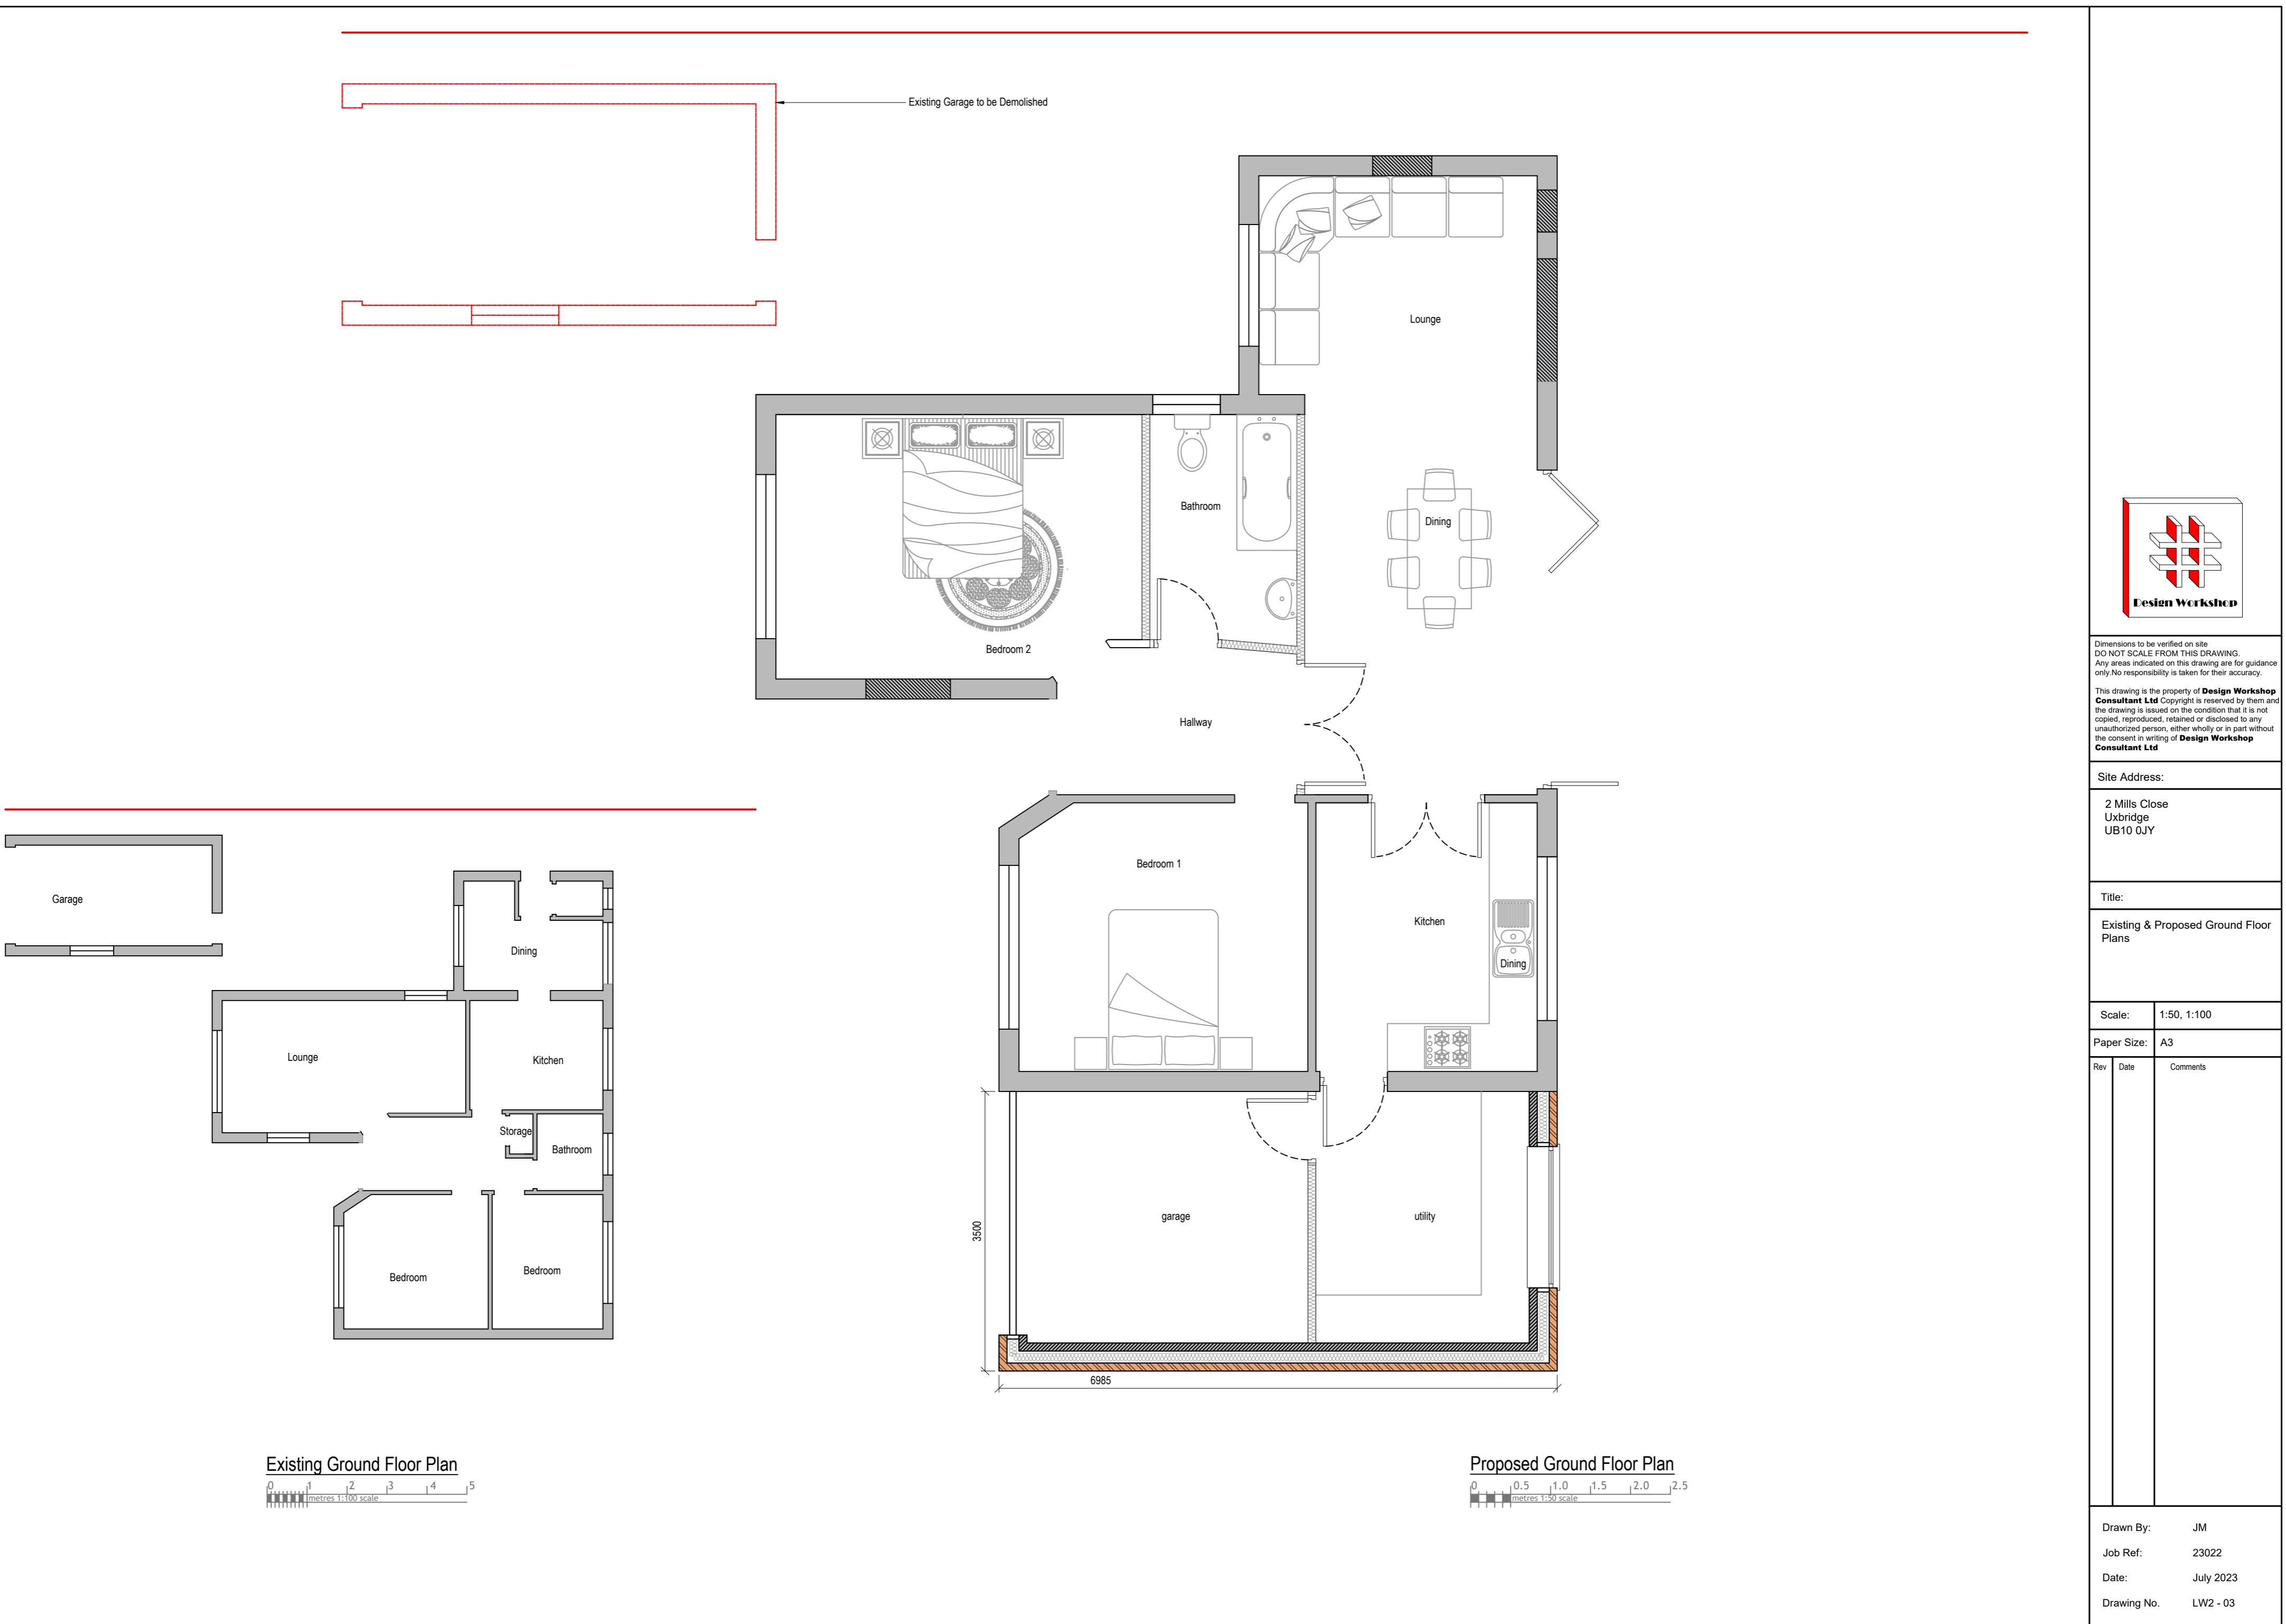

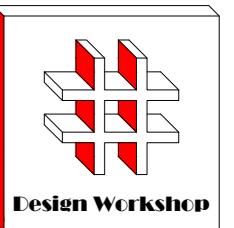

Dimensions to be verified on site  
**DO NOT SCALE FROM THIS DRAWING**  
 Any areas indicated on this drawing are for guidance only. No responsibility is taken for their accuracy.  
 This drawing is the property of **Design Workshop Consultant Ltd**. It is reserved by them and  
 may not be copied, reproduced, retained or disclosed to any  
 unauthorized person, either wholly or in part without  
 the consent in writing of **Design Workshop Consultant Ltd**.

Site Address:  
 2 Mills Close  
 Uxbridge  
 UB10 0JY

Title:  
 Block and Location Plans

Scale: 1:500, 1:1250

Paper Size: A3

Rev Date Comments

Drawn By: JM  
 Job Ref: 23022  
 Date: July 2023  
 Drawing No. LW2 - 04