

1 00 - Existing block plan
1 : 500

2 00 - Proposed block plan
1 : 500



10, Margrive Garden,
Fulham, W6 8RH

Tel: 07853060170

sami@fulhamdesignbuild.com
www.fulhamdesignbuild.com

all measurements to be checked prior to construction.
Any changes to be reported back to this office.

Contractor responsible for calling out building control
officer as required at stages requested by council

ISSUE: Ground floor Front Extension & Loft
Conversion

PROJECT

17 Bagley Close, West Drayton, Middlesex, UB7 7PZ

TITLE

Block Plan

Scale (@ A3)

1 : 500

Date



NOV. 2022

DWG NO:


A 101+ A 201

Draft No : P1

By: Sami

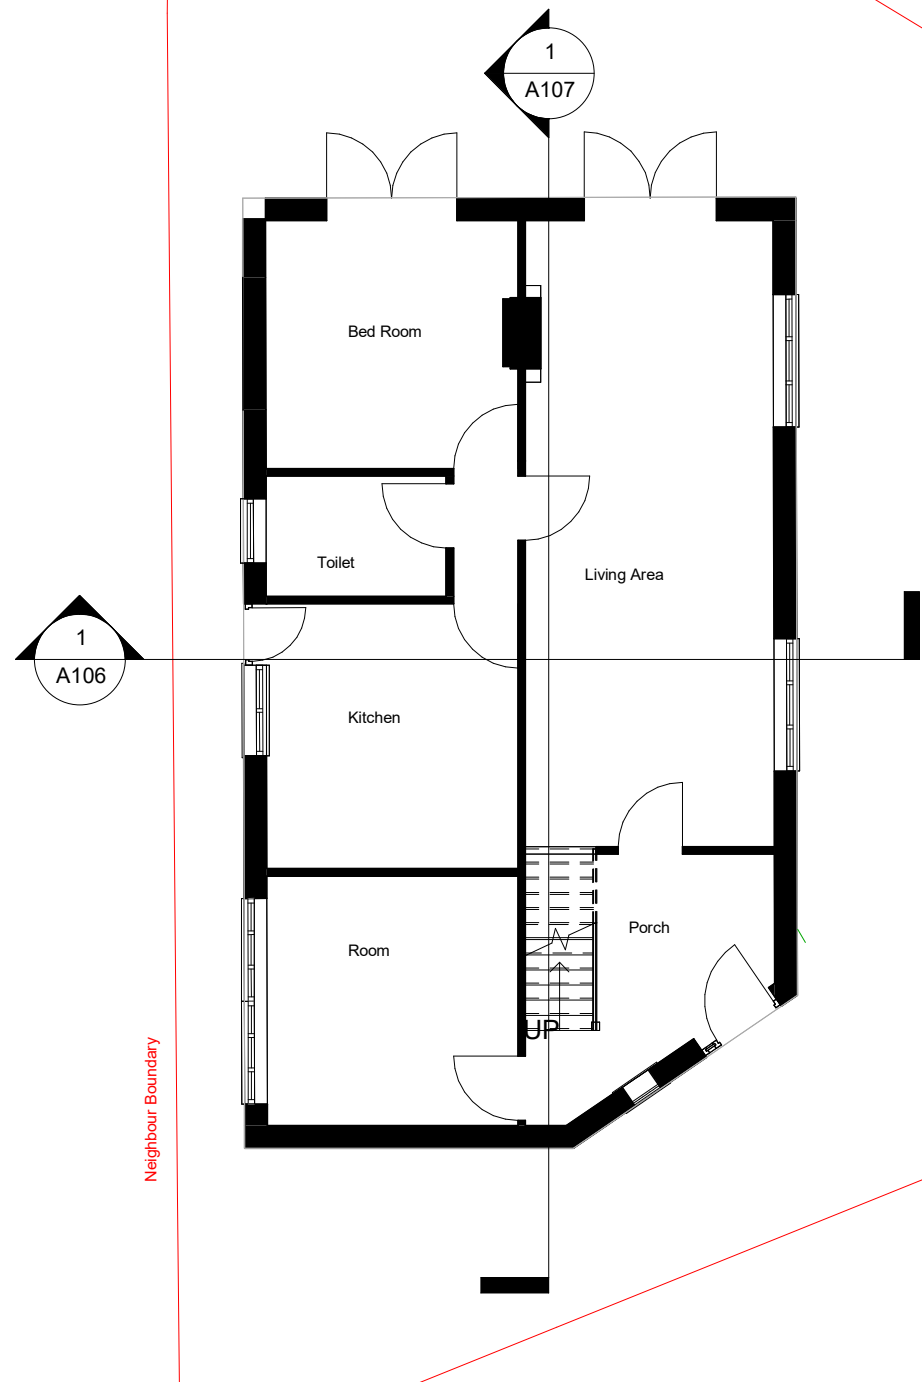
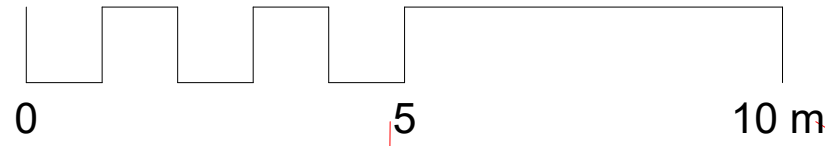


1 00 - Existing
1 : 100

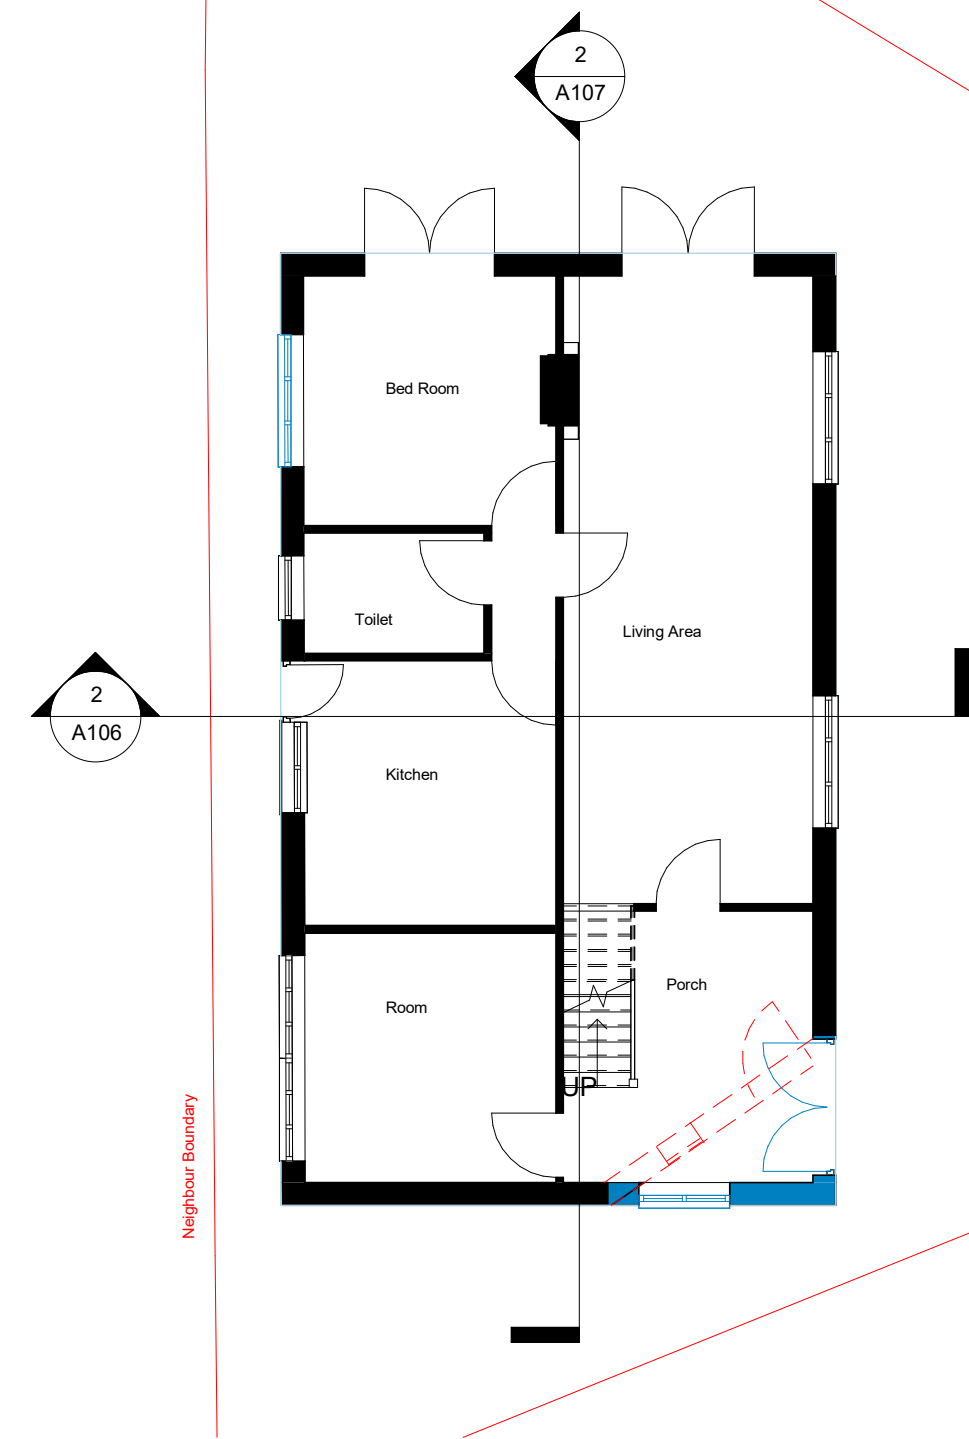


2 00 - Proposed
1 : 100

	10, Margrive Garden, Fulham, W6 8RH Tel: 07853060170 sami@fulhamdesignbuild.com www.fulhamdesignbuild.com	all measurements to be checked prior to construction. Any changes to be reported back to this office. Contractor responsible for calling out building control officer as required at stages requested by council	ISSUE: Ground floor Front Extension & Loft Conversion	TITLE: Ground floor	DWG NO: A102+ A202 Draft No : P1 By: Sami
			PROJECT: 17 Bagley Close, West Drayton, Middlesex, UB7 7PZ	Scale (@ A3): 1 : 100 Date: NOV. 2022	

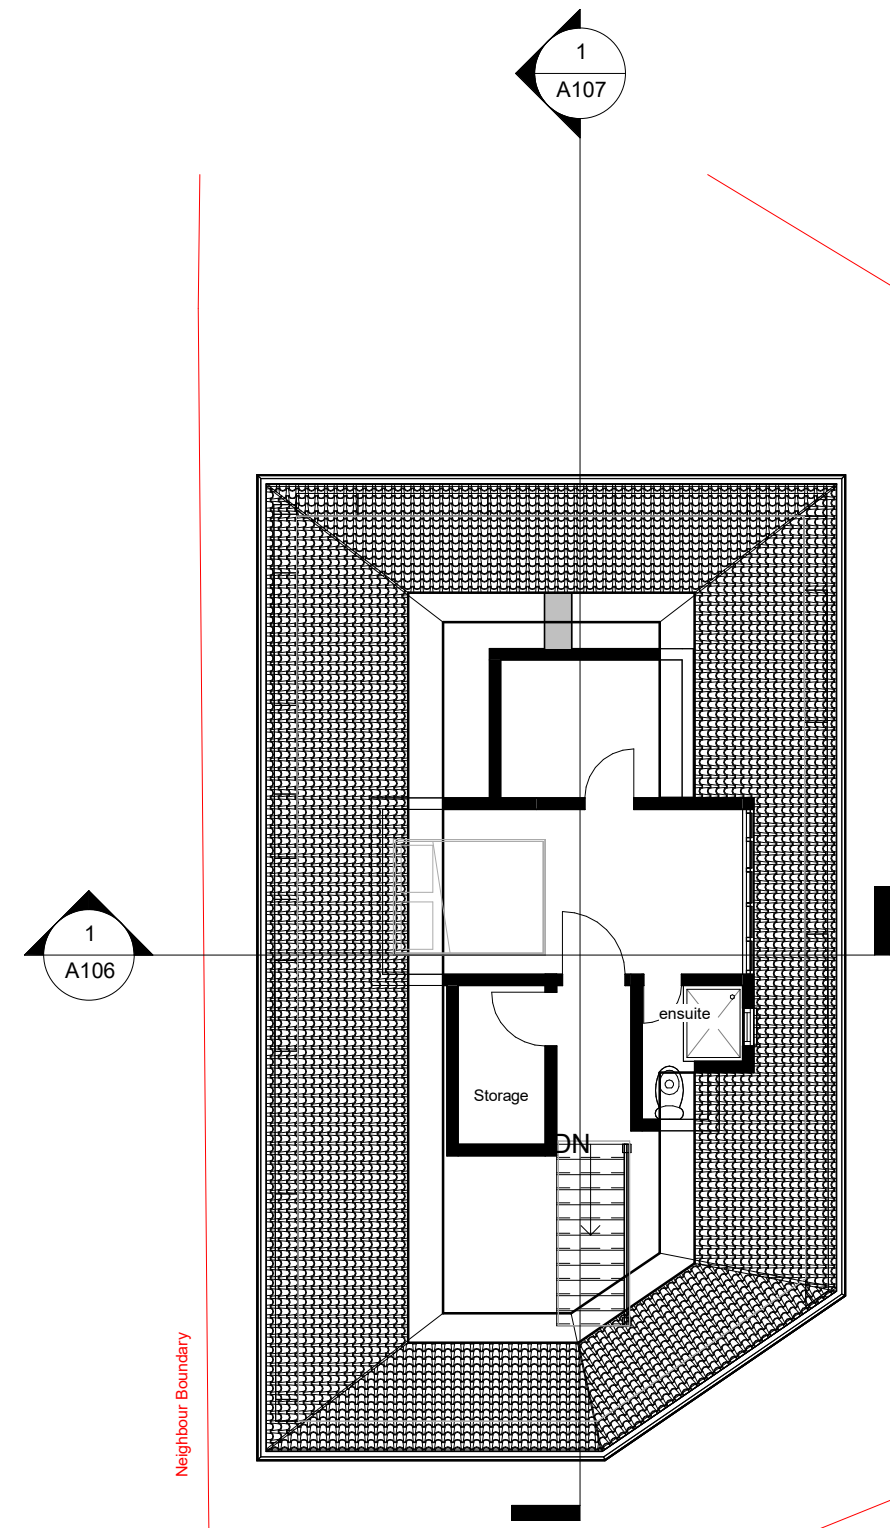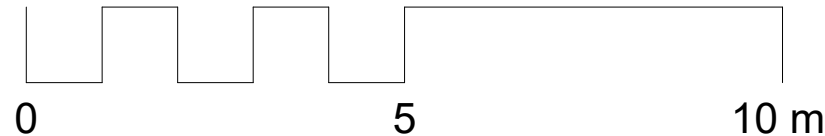



1 01- Existing
1 : 100

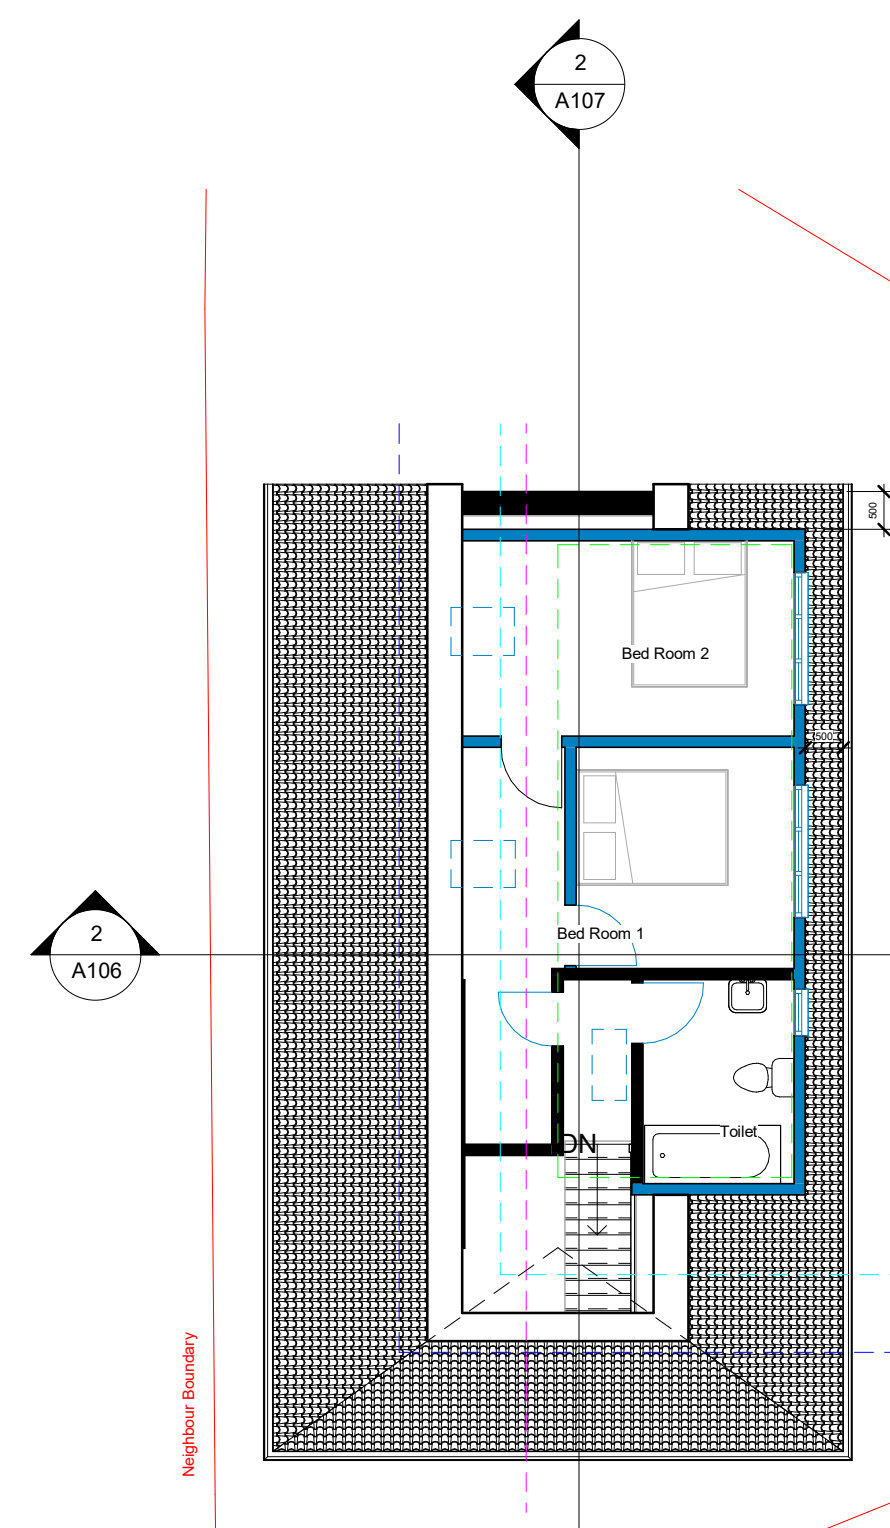


Floor to ceiling height
--- 2.2m
--- 2.0m
--- 1.8m
--- 1m

2 01- Proposed
1 : 100


	10, Margrive Garden, Fulham, W6 8RH Tel: 07853060170 sami@fulhamdesignbuild.com www.fulhamdesignbuild.com	all measurements to be checked prior to construction. Any changes to be reported back to this office. Contractor responsible for calling out building control officer as required at stages requested by council	ISSUE: Ground floor Front Extension & Loft Conversion	TITLE: LOFT	DWG NO: A103 + A203 Draft No : P1 By: Sami
			PROJECT: 17 Bagley Close, West Drayton, Middlesex, UB7 7PZ	Scale (@ A3): 1 : 100 Date: NOV. 2022	

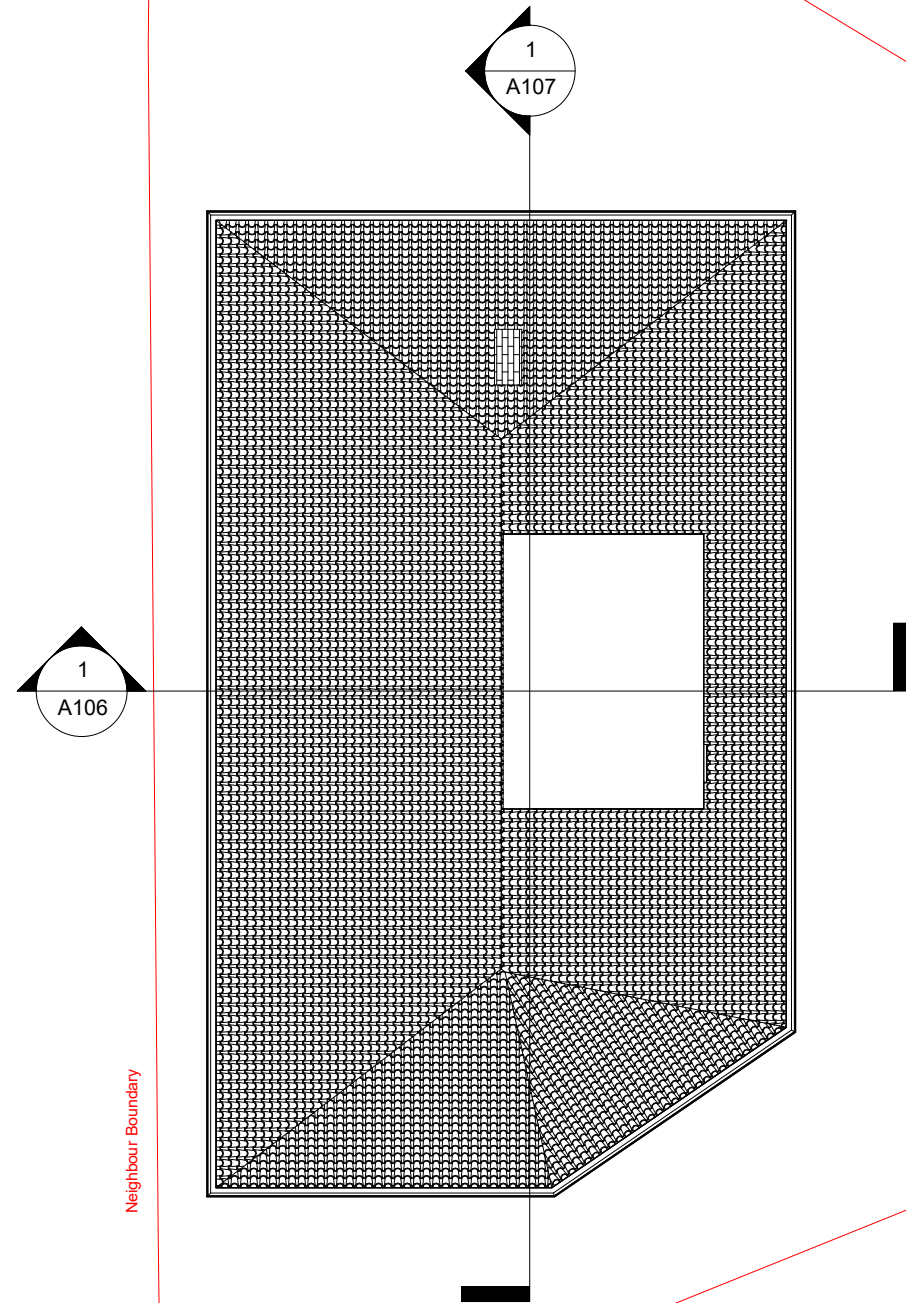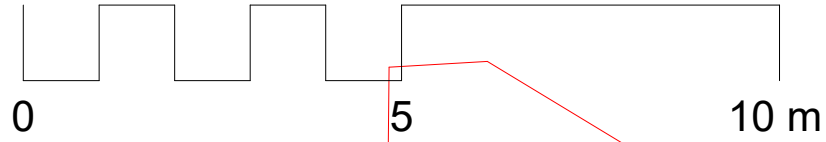


1 Roof - Existing
1 : 100

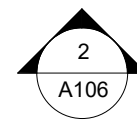

Neighbour Boundary

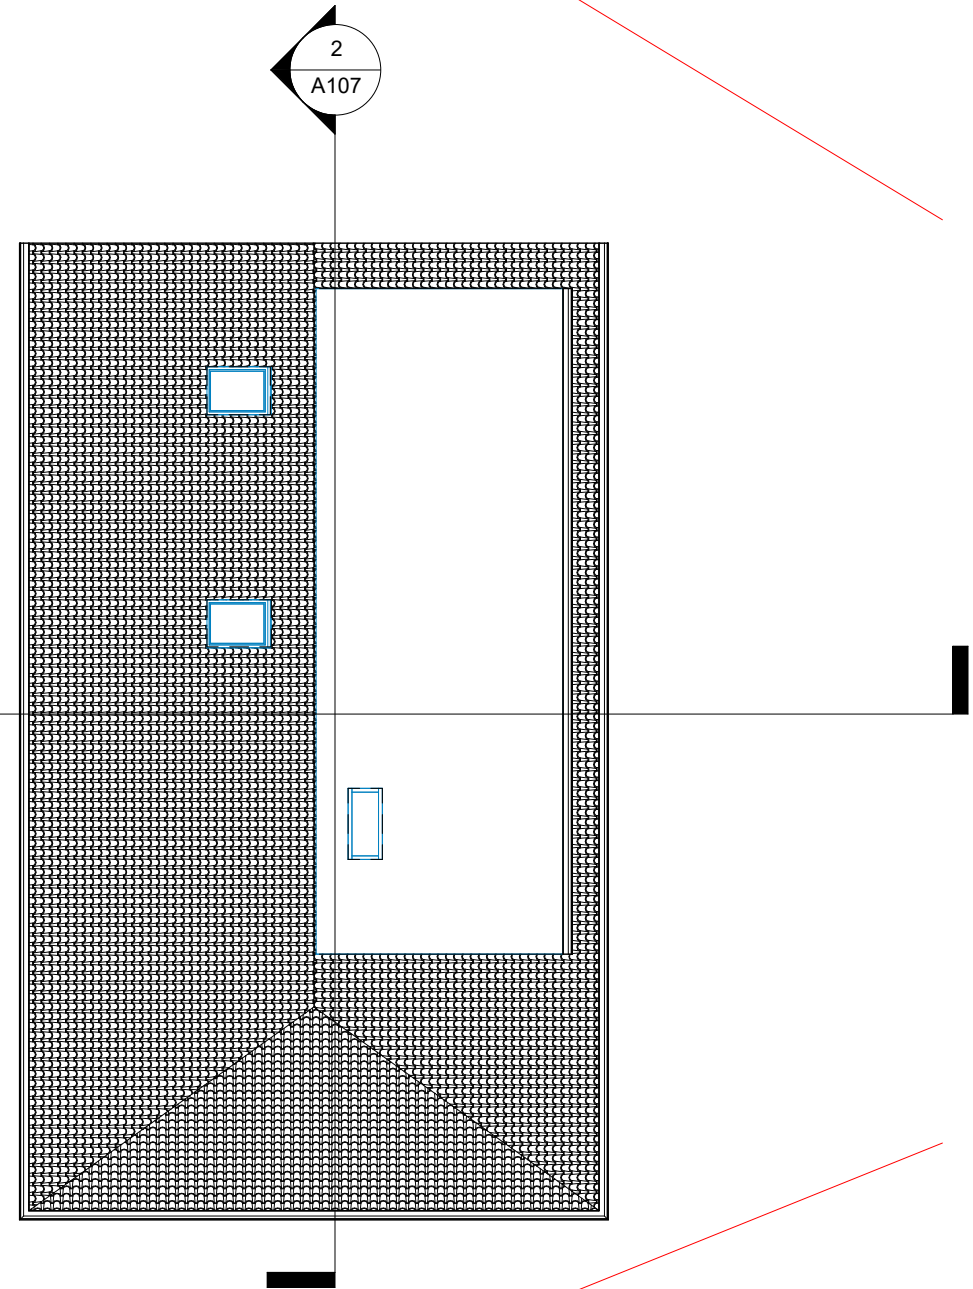

2 Roof - Proposed
1 : 100

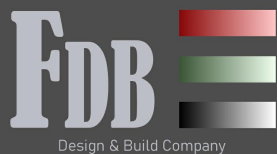

10, Margrive Garden,
Fulham, W6 8RH

Tel: 07853060170

sami@fulhamdesignbuild.com
www.fulhamdesignbuild.com

all measurements to be checked prior to construction.
Any changes to be reported back to this office.

Contractor responsible for calling out building control
officer as required at stages requested by council

ISSUE: Ground floor Front Extension & Loft
Conversion

PROJECT

17 Bagley Close, West Drayton, Middlesex, UB7 7PZ

TITLE

Roof plan

Scale (@ A3)

1 : 100

Date



NOV. 2022

DWG NO:


A105 + A205

Draft No : P1



By: Sami

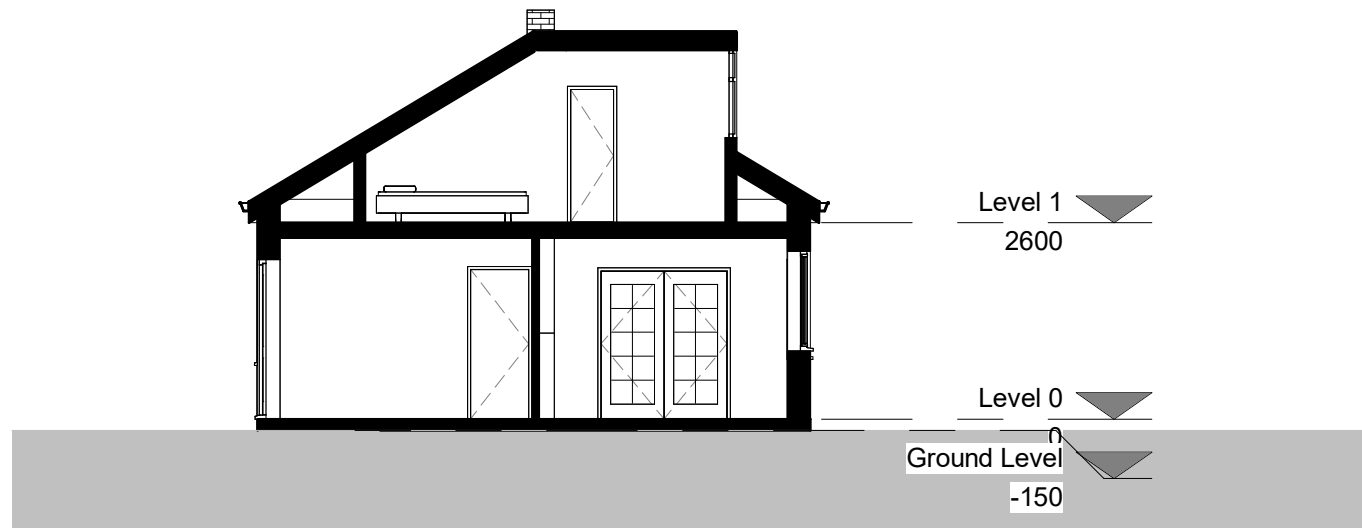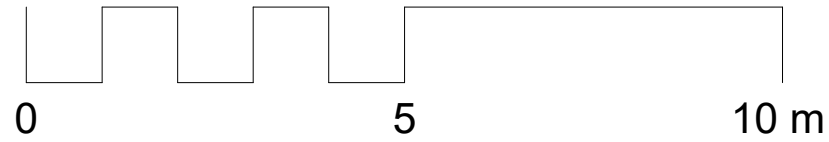


1 Existing - Section 1
1 : 100

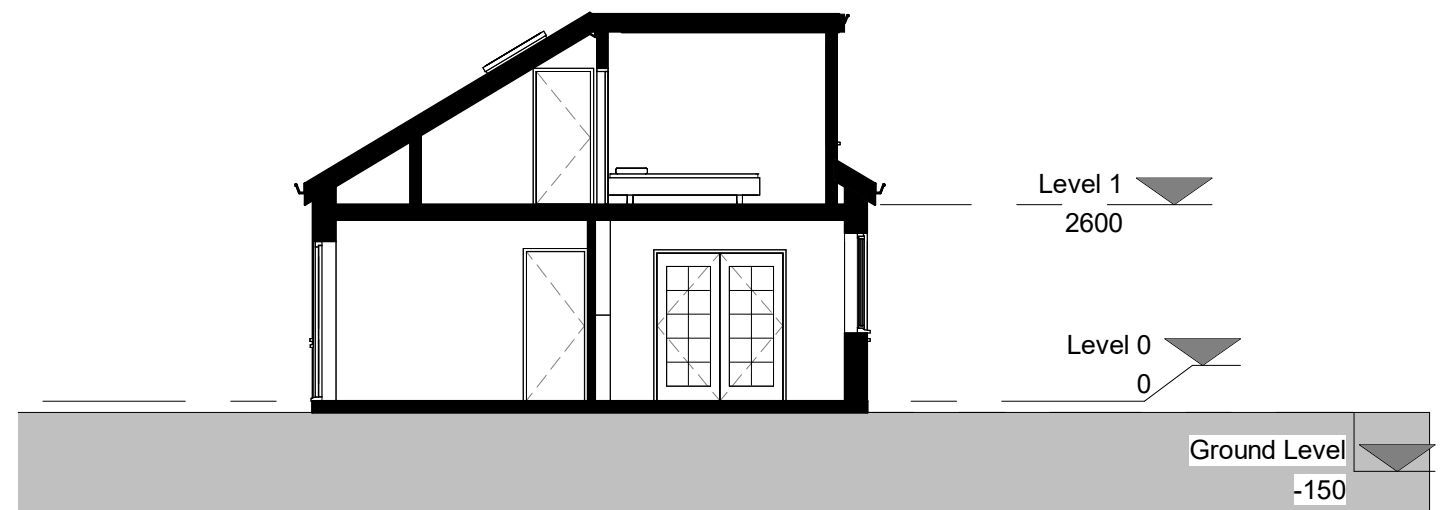



2 Existing - Section 3
1 : 100

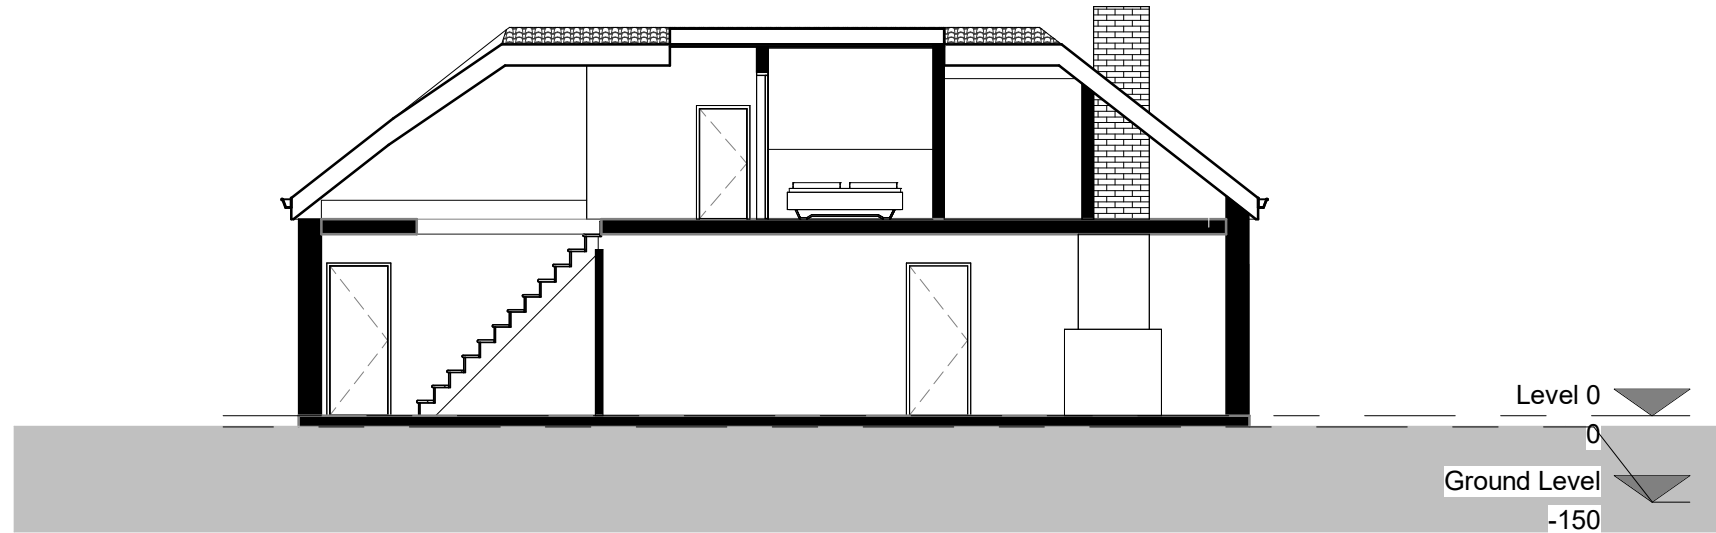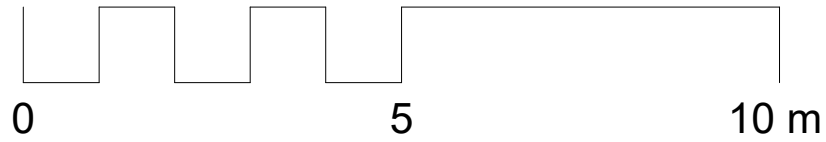


1 Existing - Section 2
1 : 100

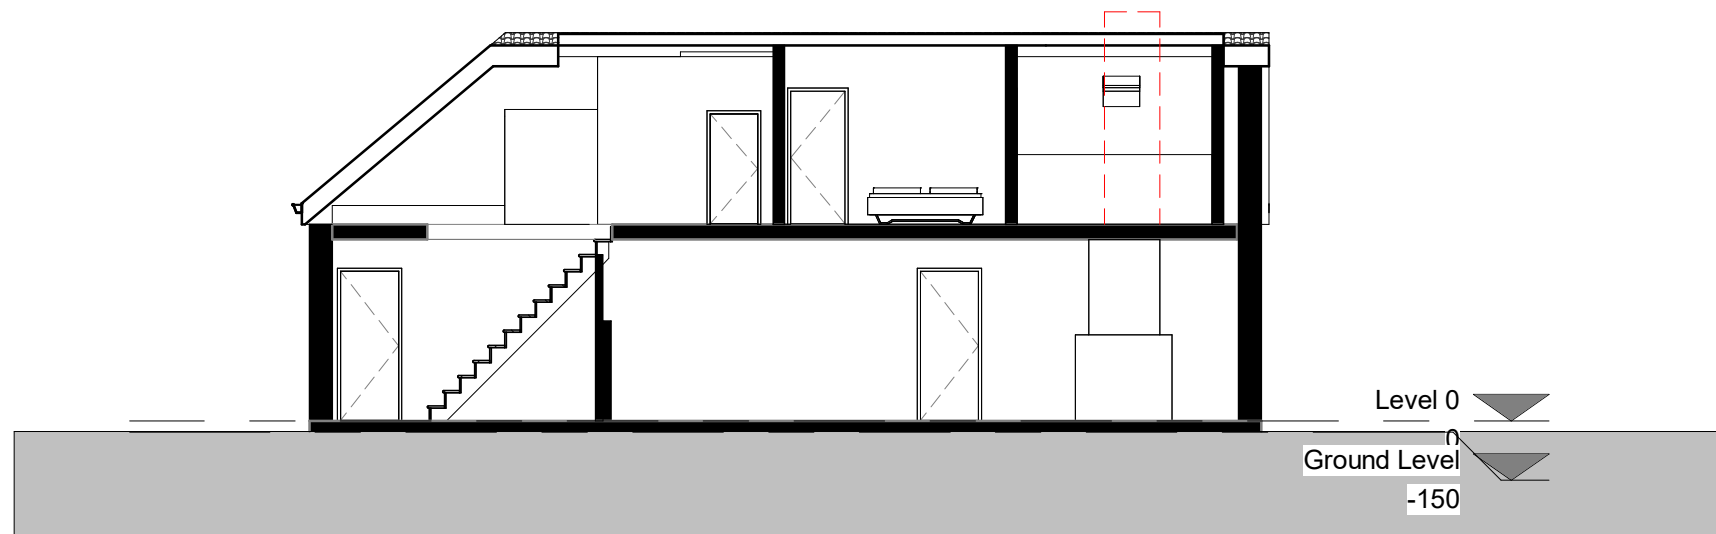


2 Existing - Section 4
1 : 100

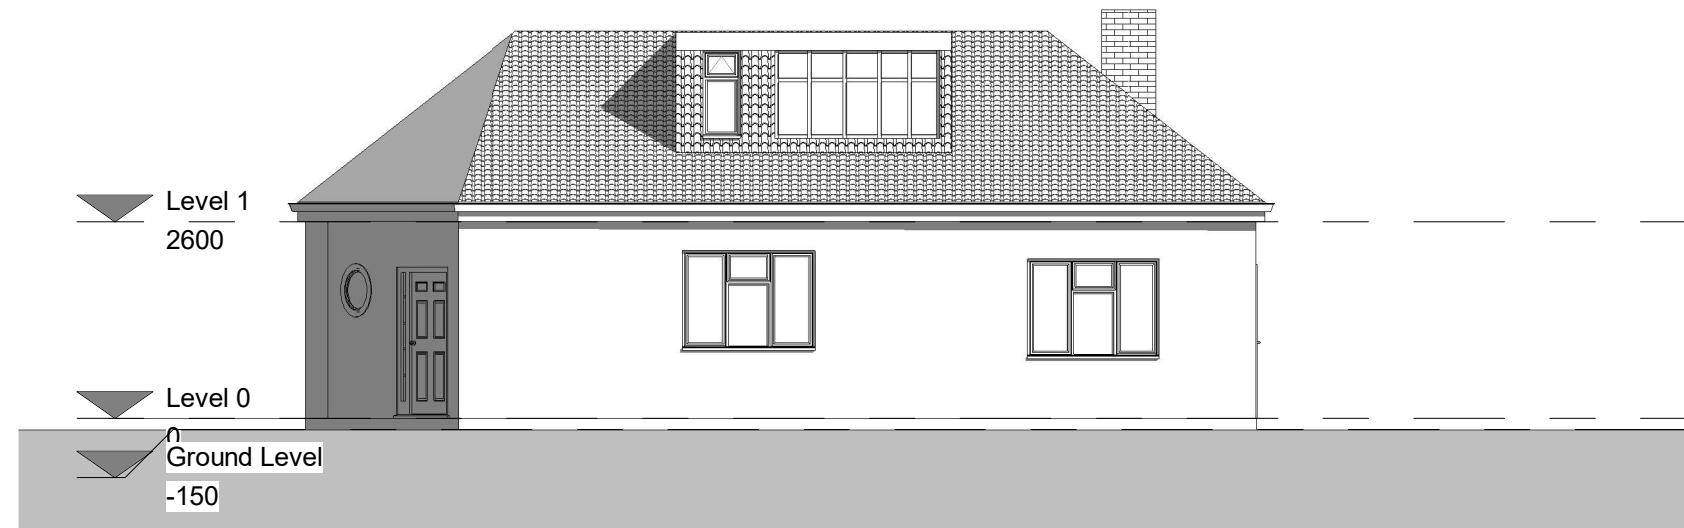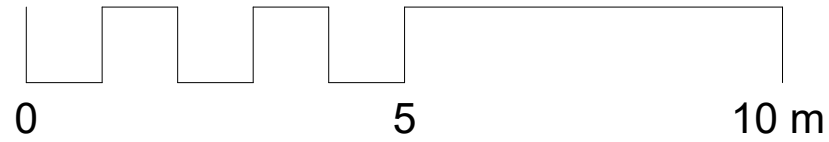


1 Front Elevation - Existing
1 : 100

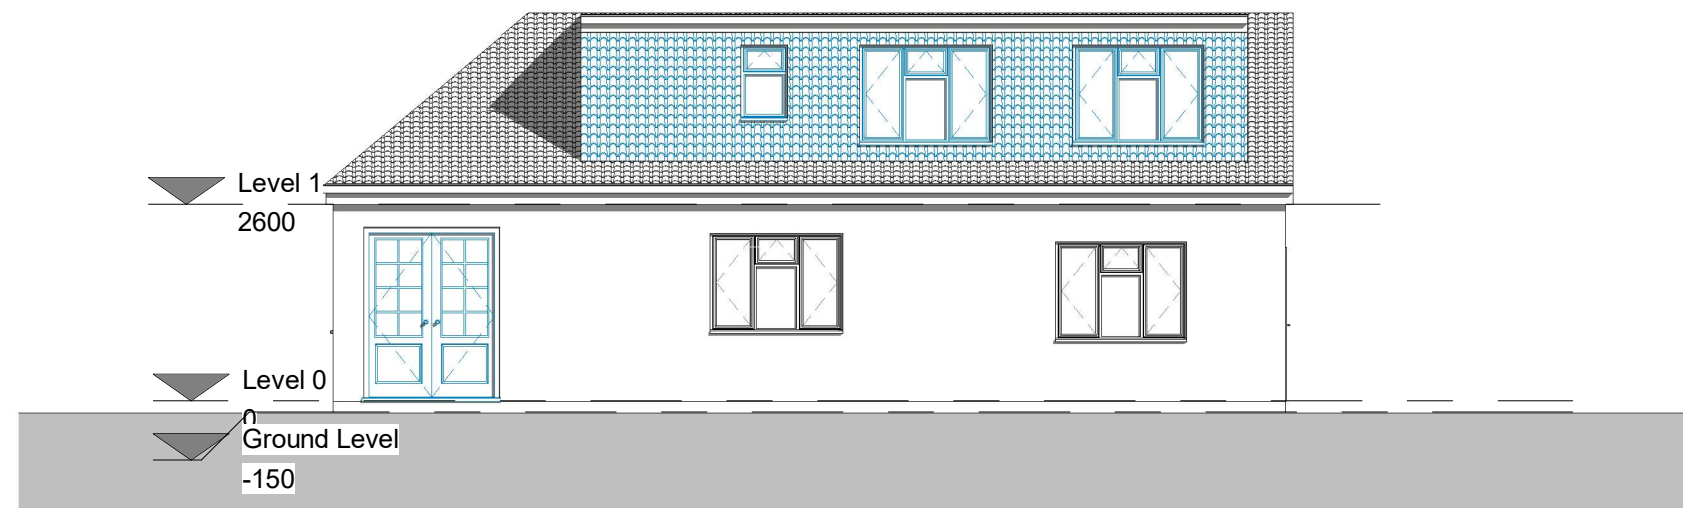



2 Front Elevation - Proposed
1 : 100

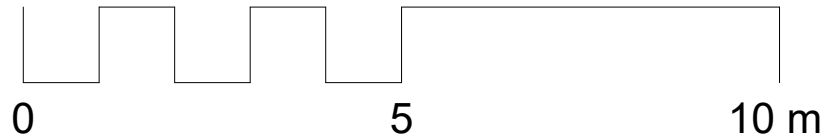


1 **Rear Elevation - Existing**
1 : 100

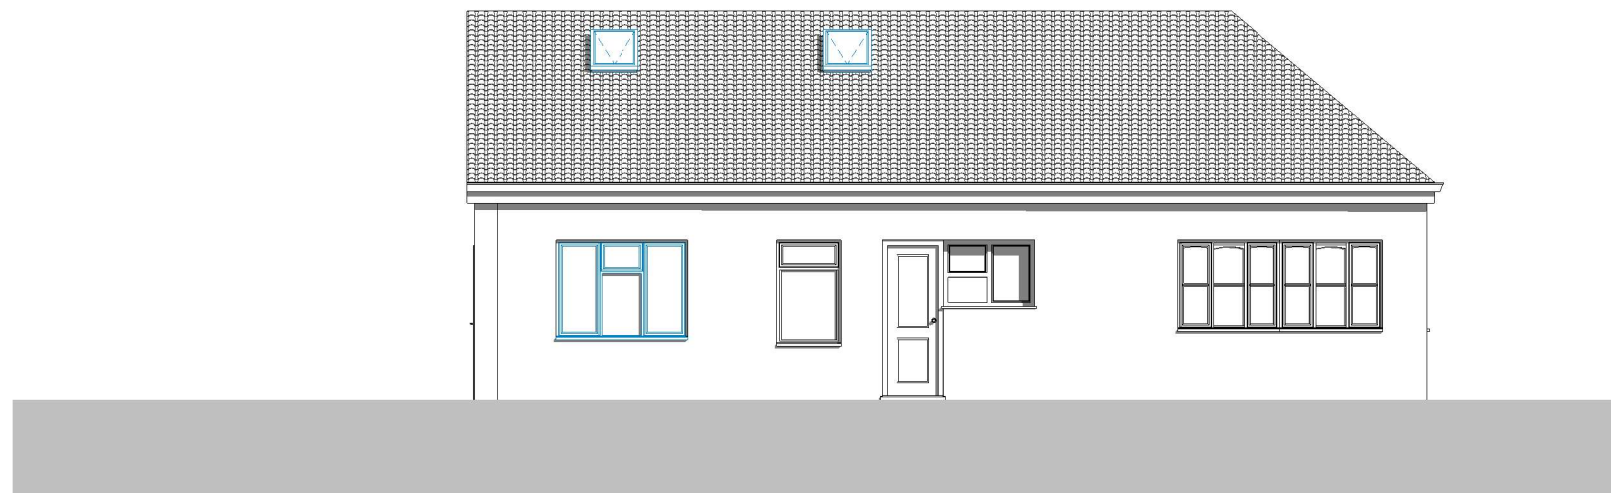



2 **Rear Elevation Proposed**
1 : 100

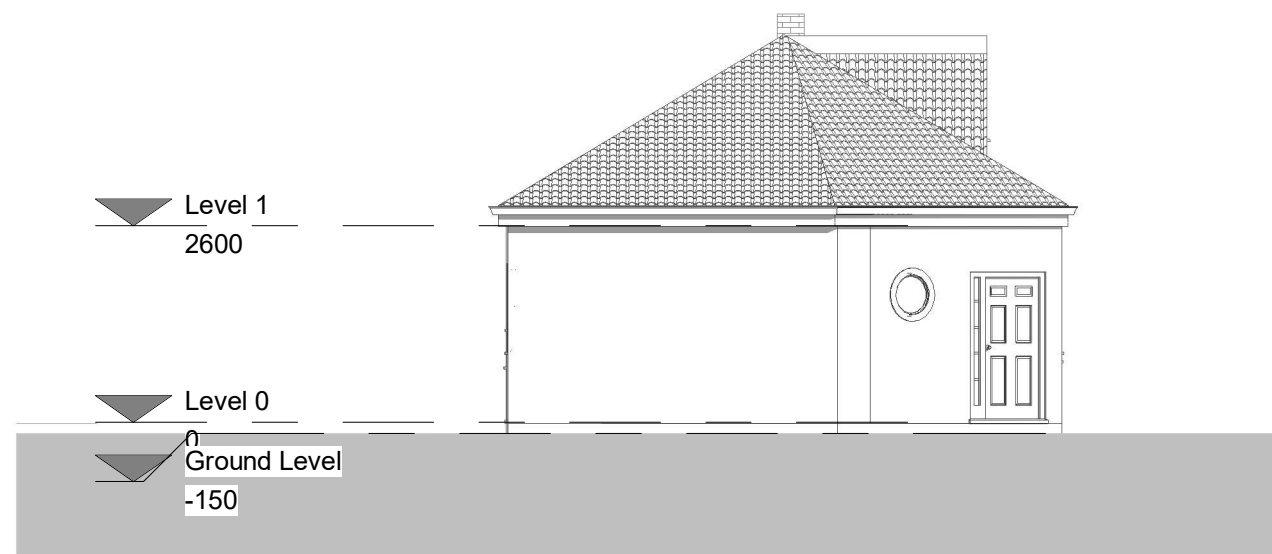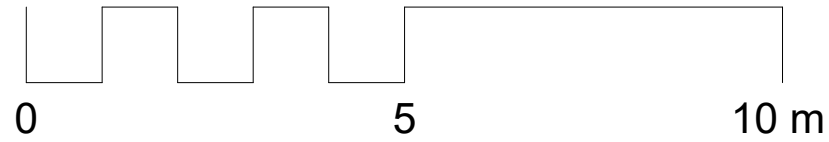

1 Side Elevation 1 Existing
1 : 100

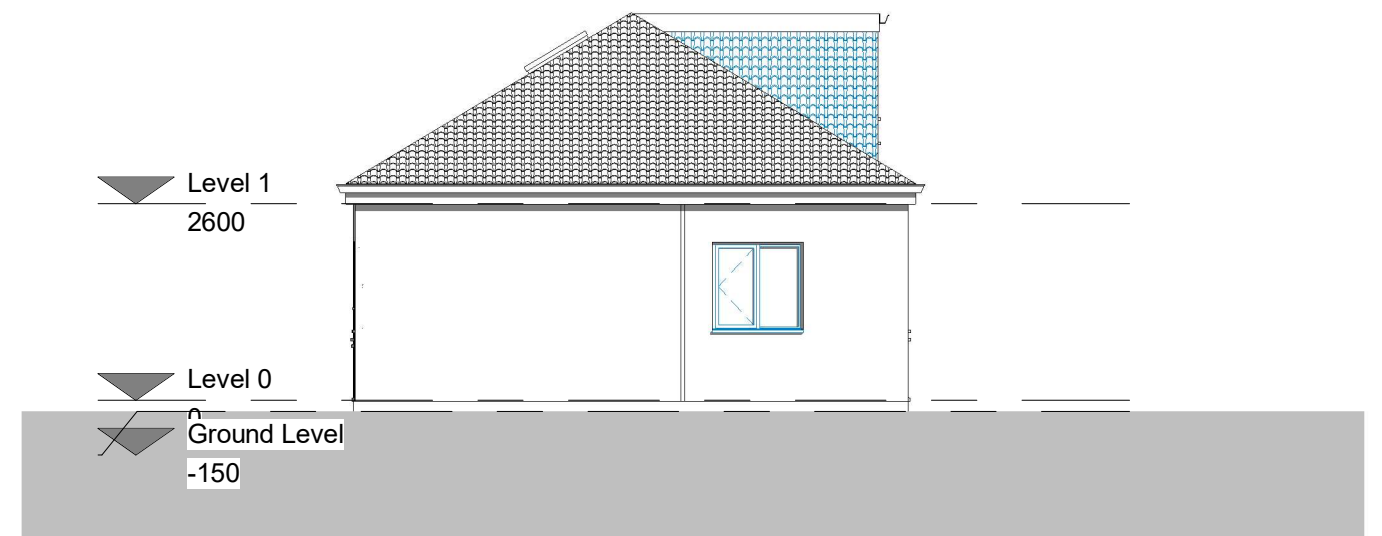

2 Side Elevation 1 - Proposed
1 : 100

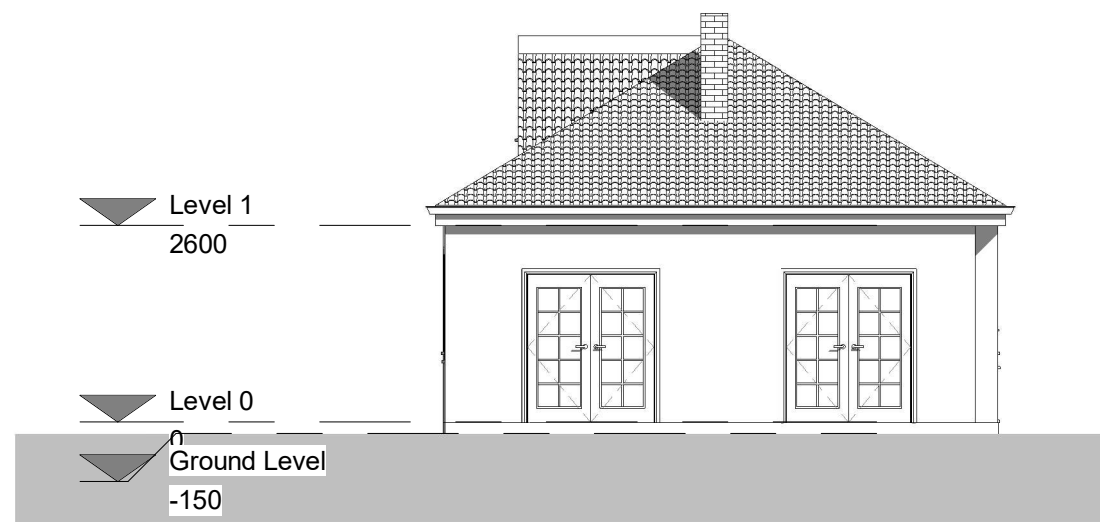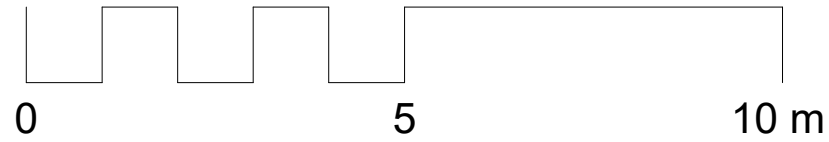

1 Side Elevation 2- Existing
1 : 100



2 Side Elevation 2 - Proposed
1 : 100