


SCALE BAR 1:50



LOCATION PLAN  
SCALE 1:1250

boundary

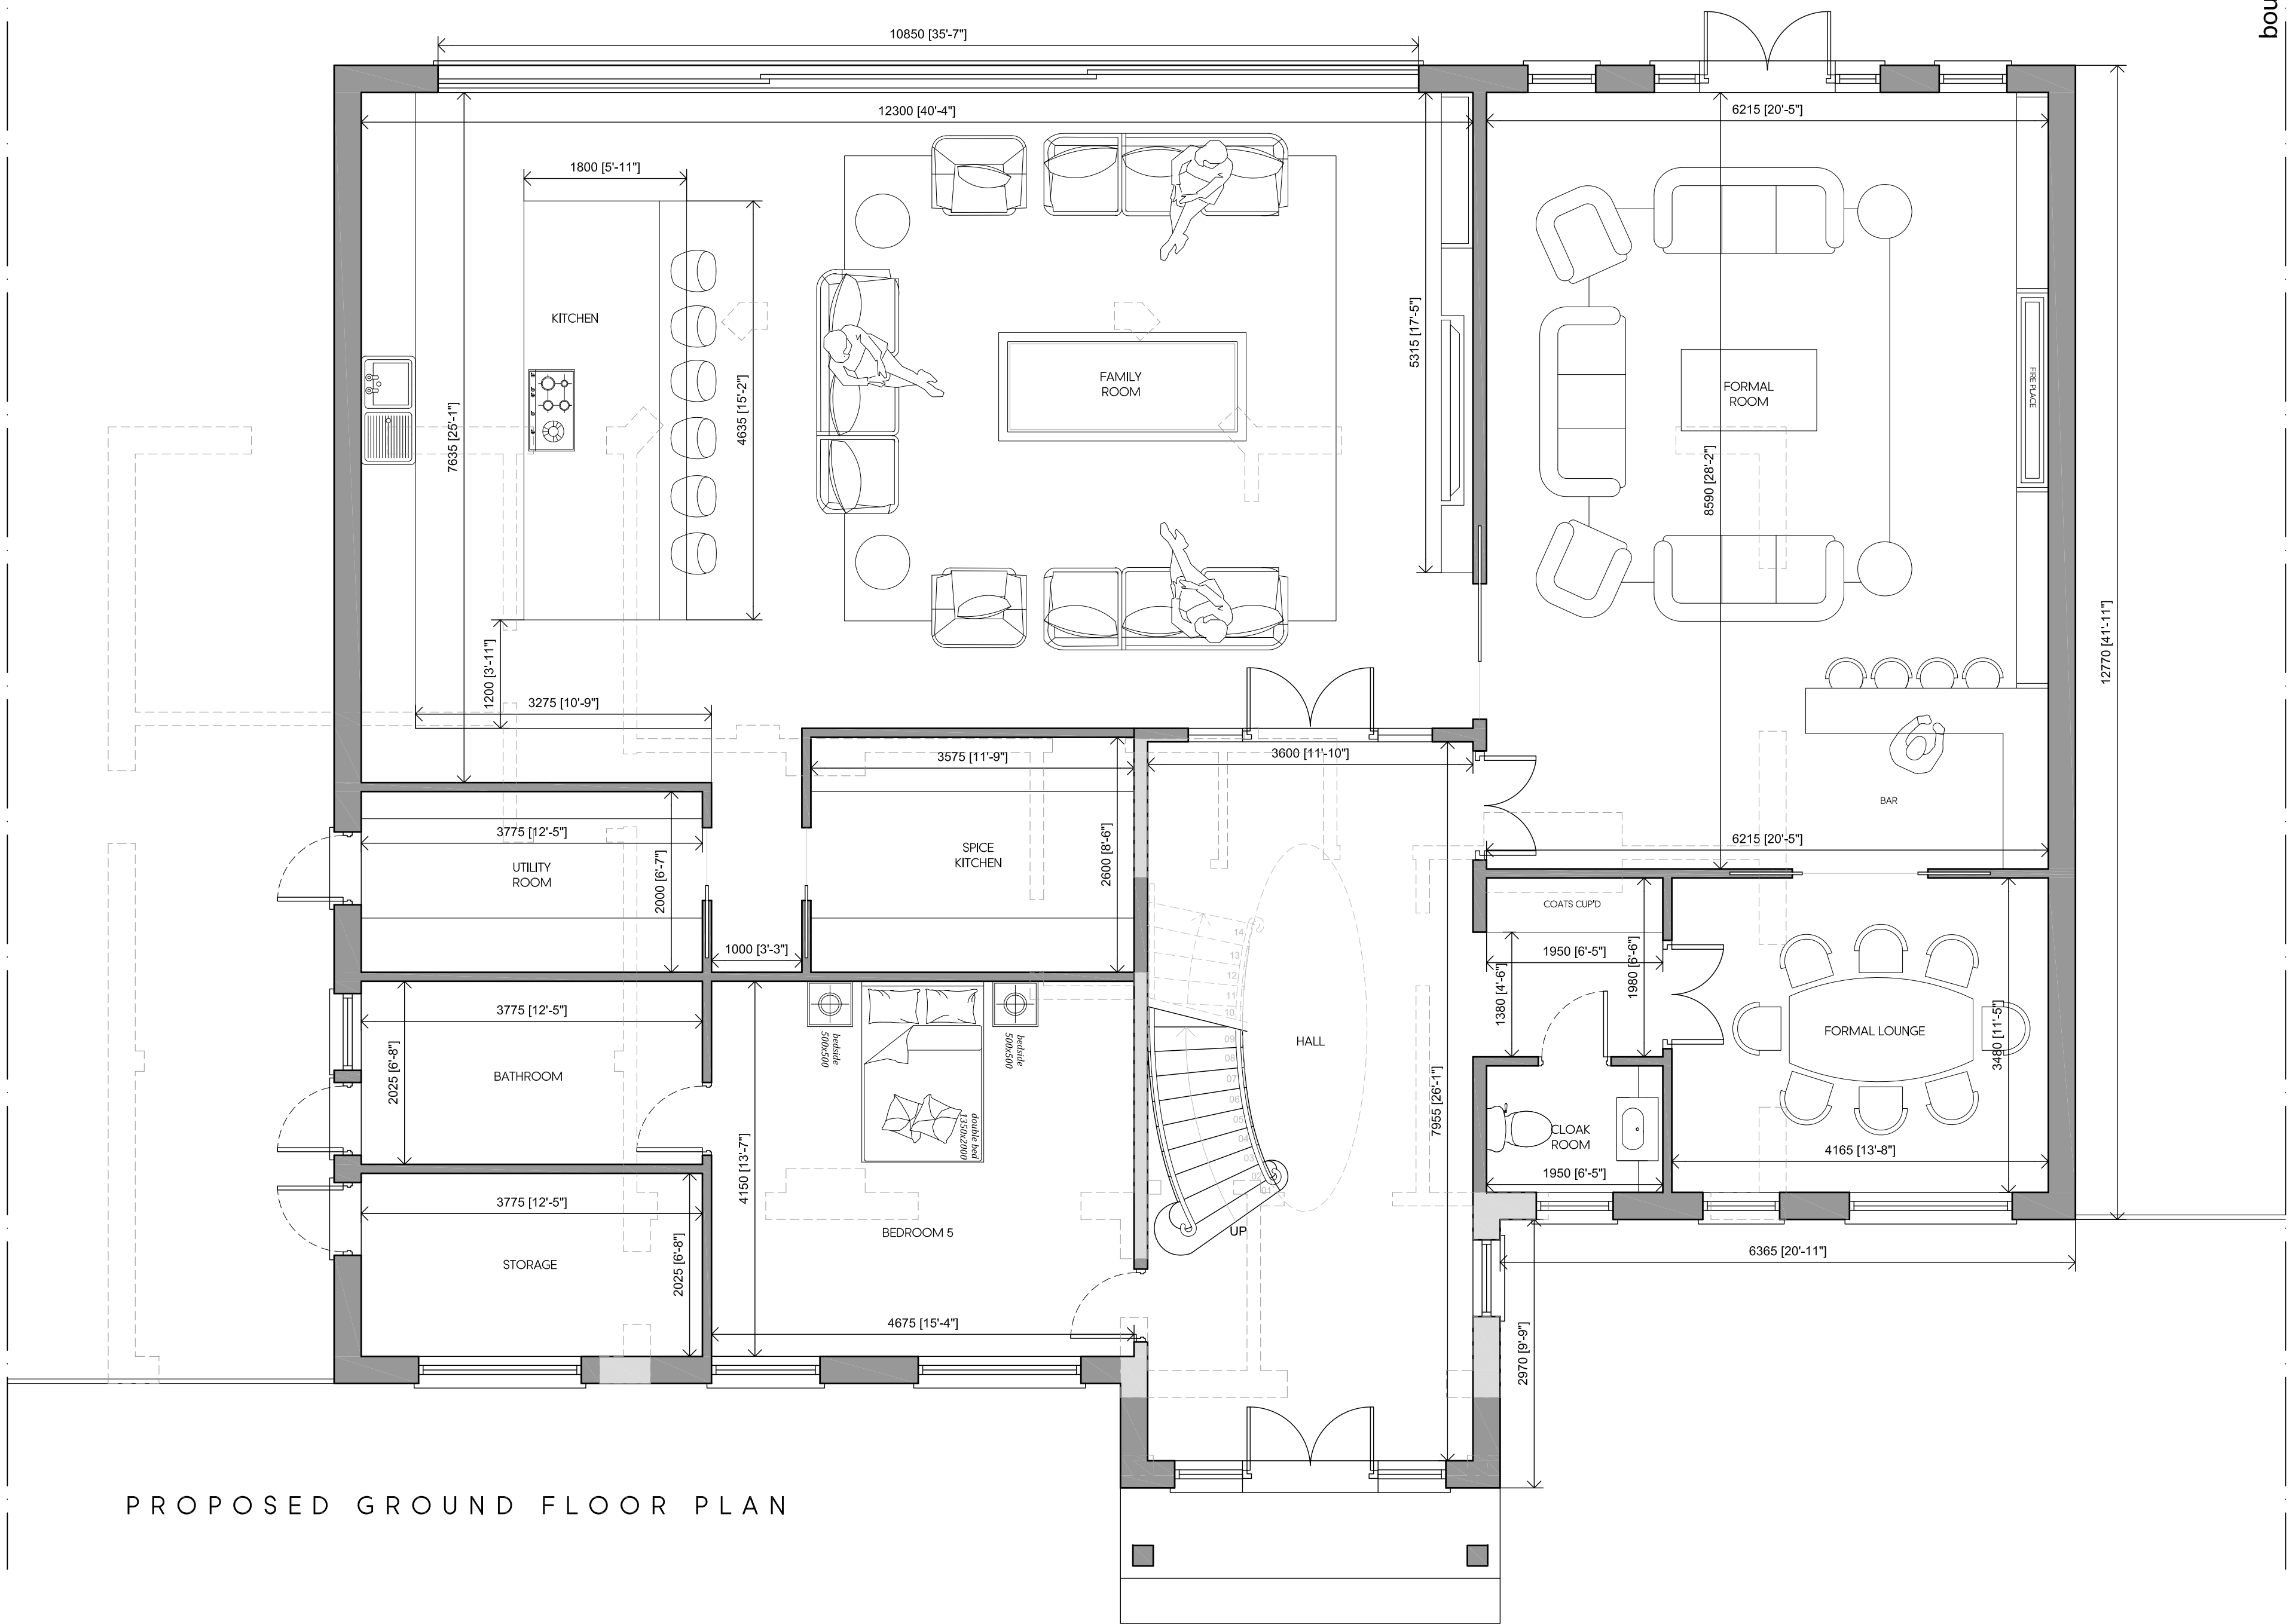

boundary

| Rev | Date | Description | Init. |
|-----|------|-------------|-------|
|     |      |             |       |

Client

MR & MRS BANAİK

Project Title  
PROPOSED EXTENSIONS AND ALTERATIONS

CETLAS, FARM ROAD, NORTHWOOD, HA6 2NZ

Drawing Title

PROPOSED GROUND FLOOR PLAN

| Cad File    | Sheet Size   | Scale       |
|-------------|--------------|-------------|
| P002        | A1           | 1:50        |
| Drawn by    | Drawing Date | Approved by |
| BR          | DEC 2022     | NJ          |
| Project No. | Drawing No.  | Revision    |
| 1923        | P301         | -           |

**Juttla Architects**

2-4 High Street Ruislip  
Middlesex HA4 7AR

1 01923 840077 1 01923 840078  
info@juttla-architects.com  
juttla-architects.com

This drawing is property of Juttla Architects Ltd © and must not be copied or otherwise reproduced. All dimensions must be checked on site before commencing work. No dimensions to be scaled from this drawing. This drawing was produced using AutoCad 2016.

PLANNING ISSUE