


LOCATION PLAN  
SCALE 1:1250

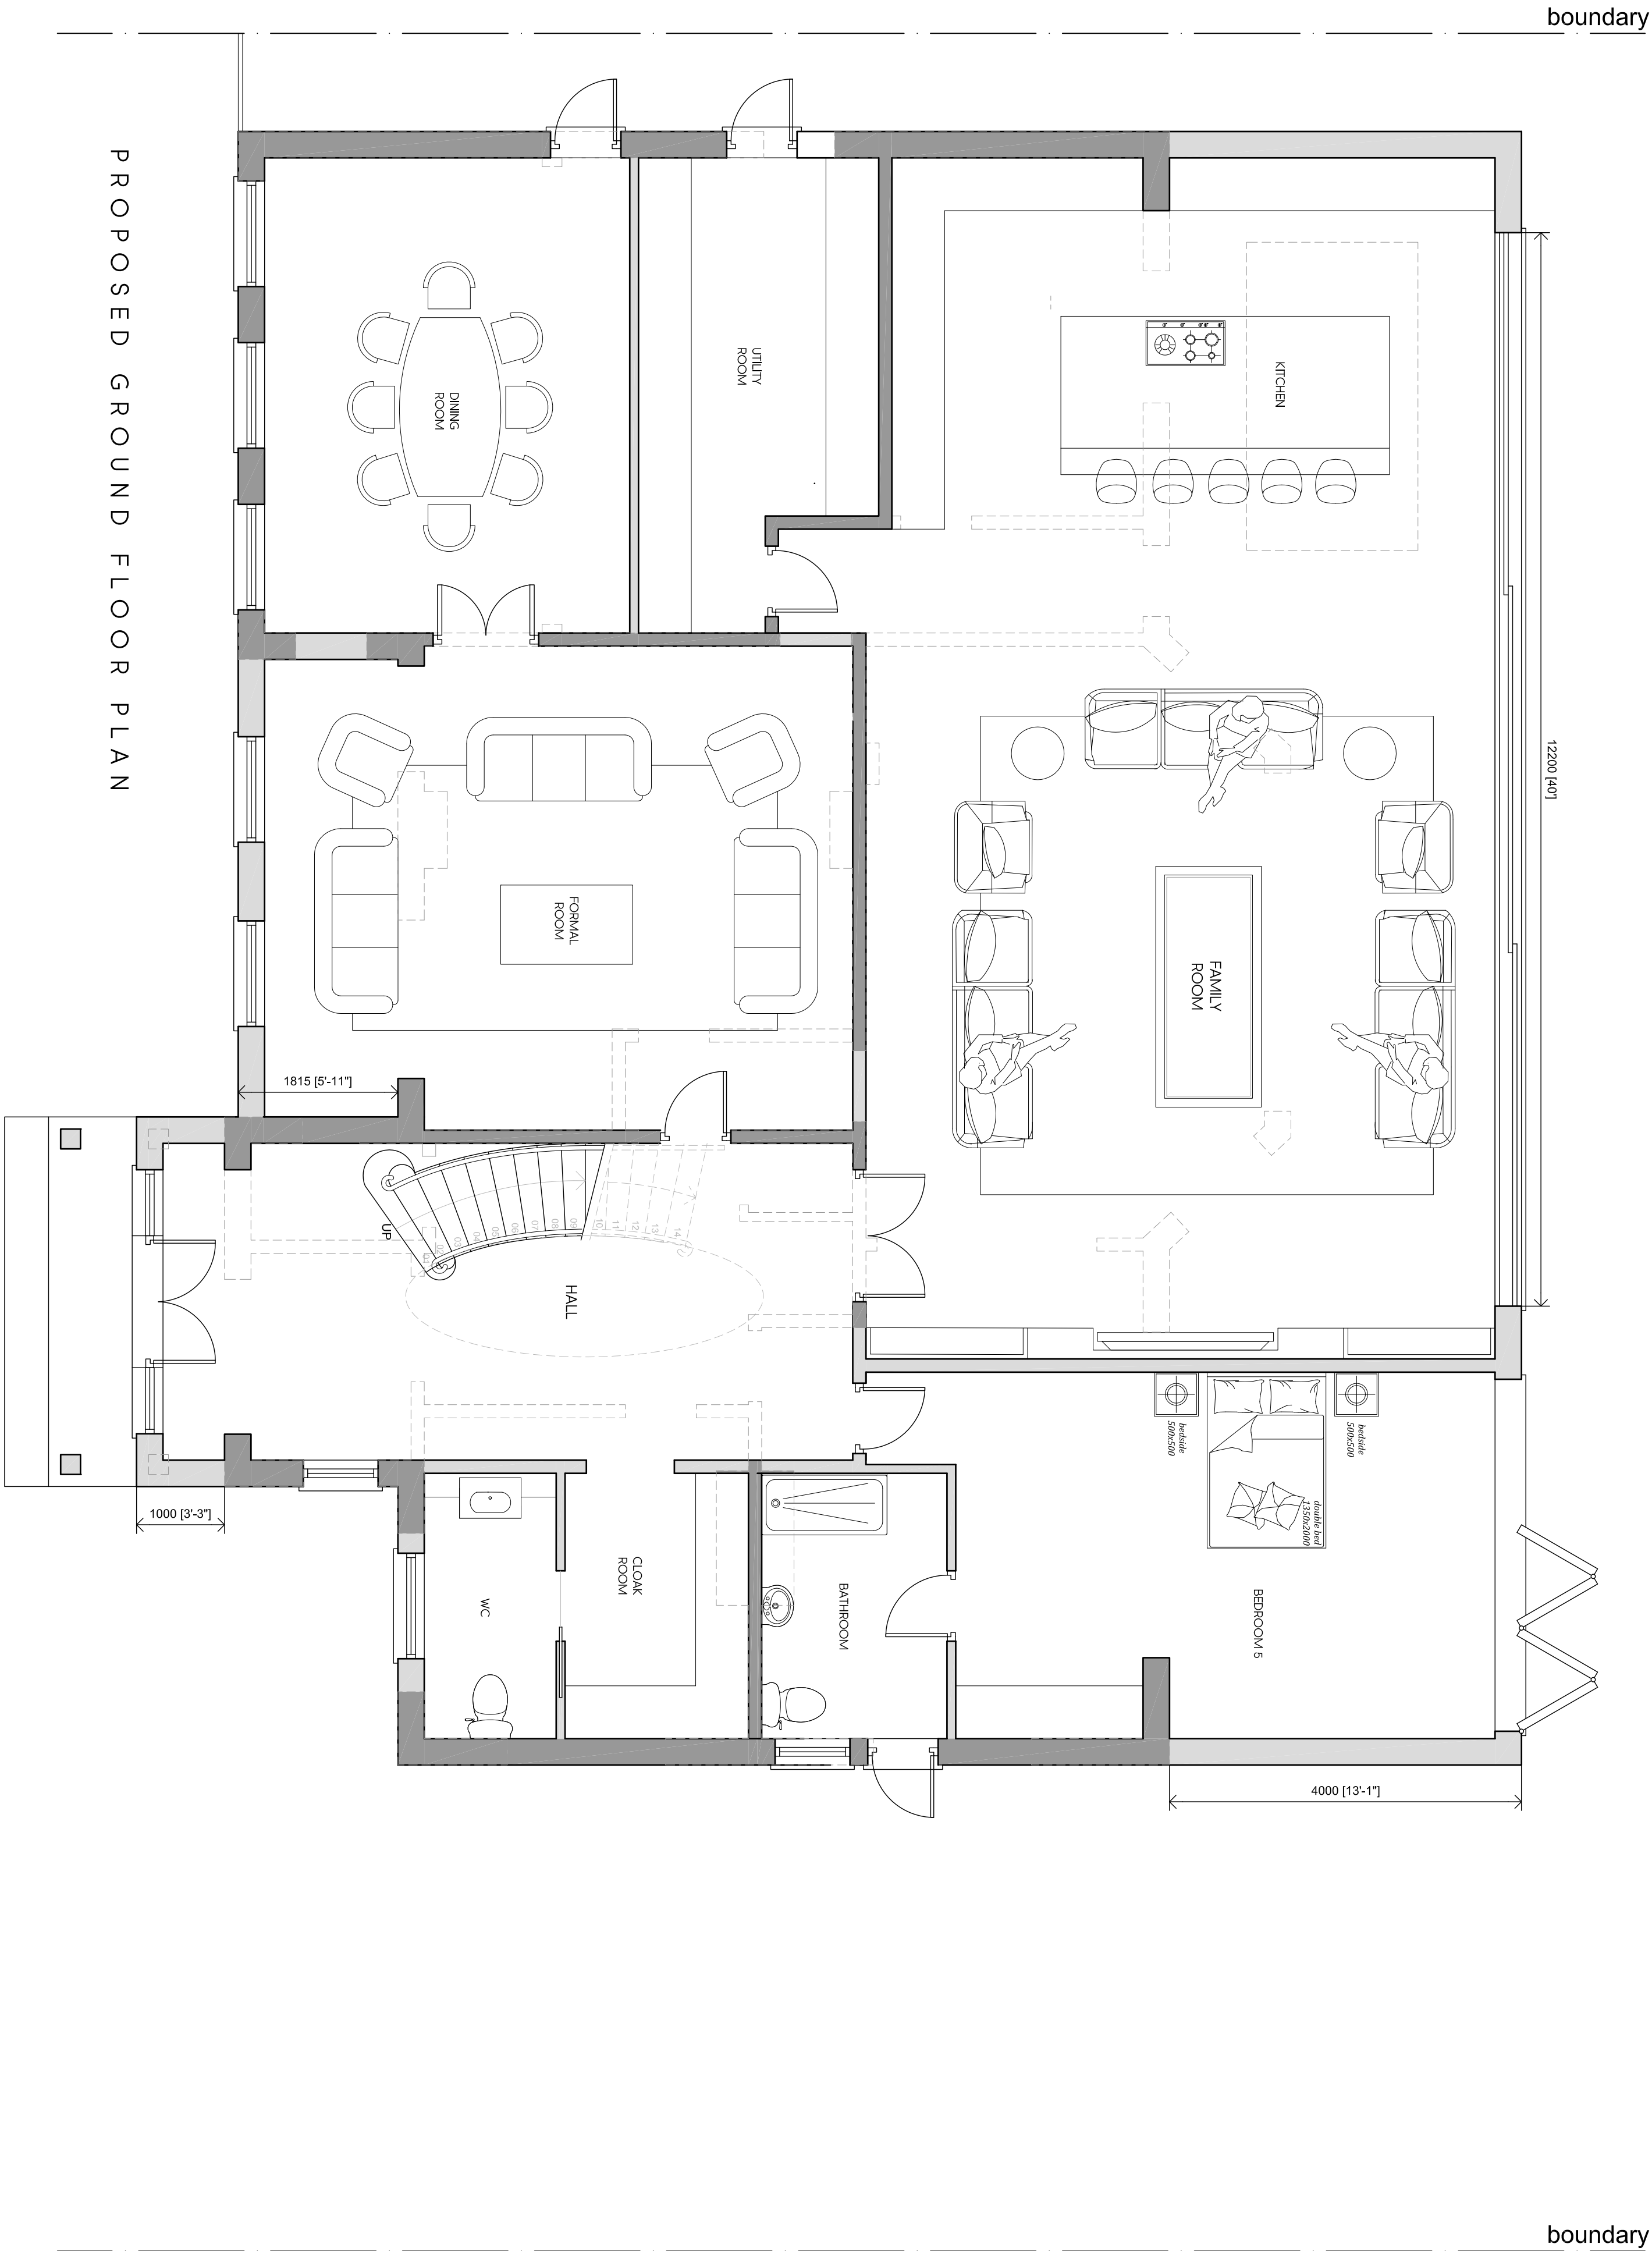

B	28.03.23	AWARDED TO SUIT C.O. COMMENTS	BR
A	28.03.23	AWARDED TO SUIT C.O. COMMENTS	BR
Rev	Date	Description	Init
Client			

MR & MRS BANNAK

Project Title  
PROPOSED EXTENSIONS AND ALTERATIONS

CETLAS FARM ROAD, NORTHWOOD, HA6 2NZ

Drawing Title

PROPOSED GROUND FLOOR PLAN

Code	File	Sheet	Size	Scale
P002	A1	1:50		
Drawn by	DR	Dec 2022	NU	Approved by
Project No.	1923	Drawing No.	P301	Revision
				B

**Jutla Architects**

2-4 High Street, Shalford  
Middlesex HA6 7JH  
Tel: 01883 440077 / 01883 440078  
Email: info@jutla-architects.com  
Web: www.jutla-architects.com

This drawing is property of Jutla Architects Ltd. It is not to be copied or otherwise reproduced. All dimensions must be checked on site before commencing work. No dimensions to be scaled from this drawing. This drawing was produced using AutoCad 2016.

PLANNING ISSUE