



boundary

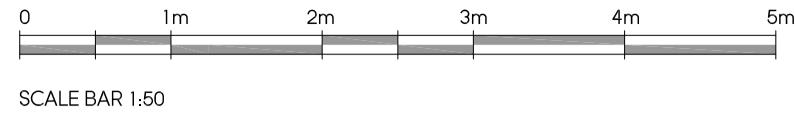

-	-	-	-
Rev	Date	Description	Init.
Client			
MR & MRS BANA			
Project Title PROPOSED EXTENSIONS AND ALTERATIONS			
CETLAS, FARM ROAD, NORTHWOOD, HA6 2NZ Drawing Title			
PROPOSED ROOF PLAN			
File	Sheet Size	Scale	
P002	A1	1:50	
Drawn by	Drawing Date	Approved by	
BR	DEC 2022	NJ	
Project No.	Drawing No.	Revision	
1923	P303	-	

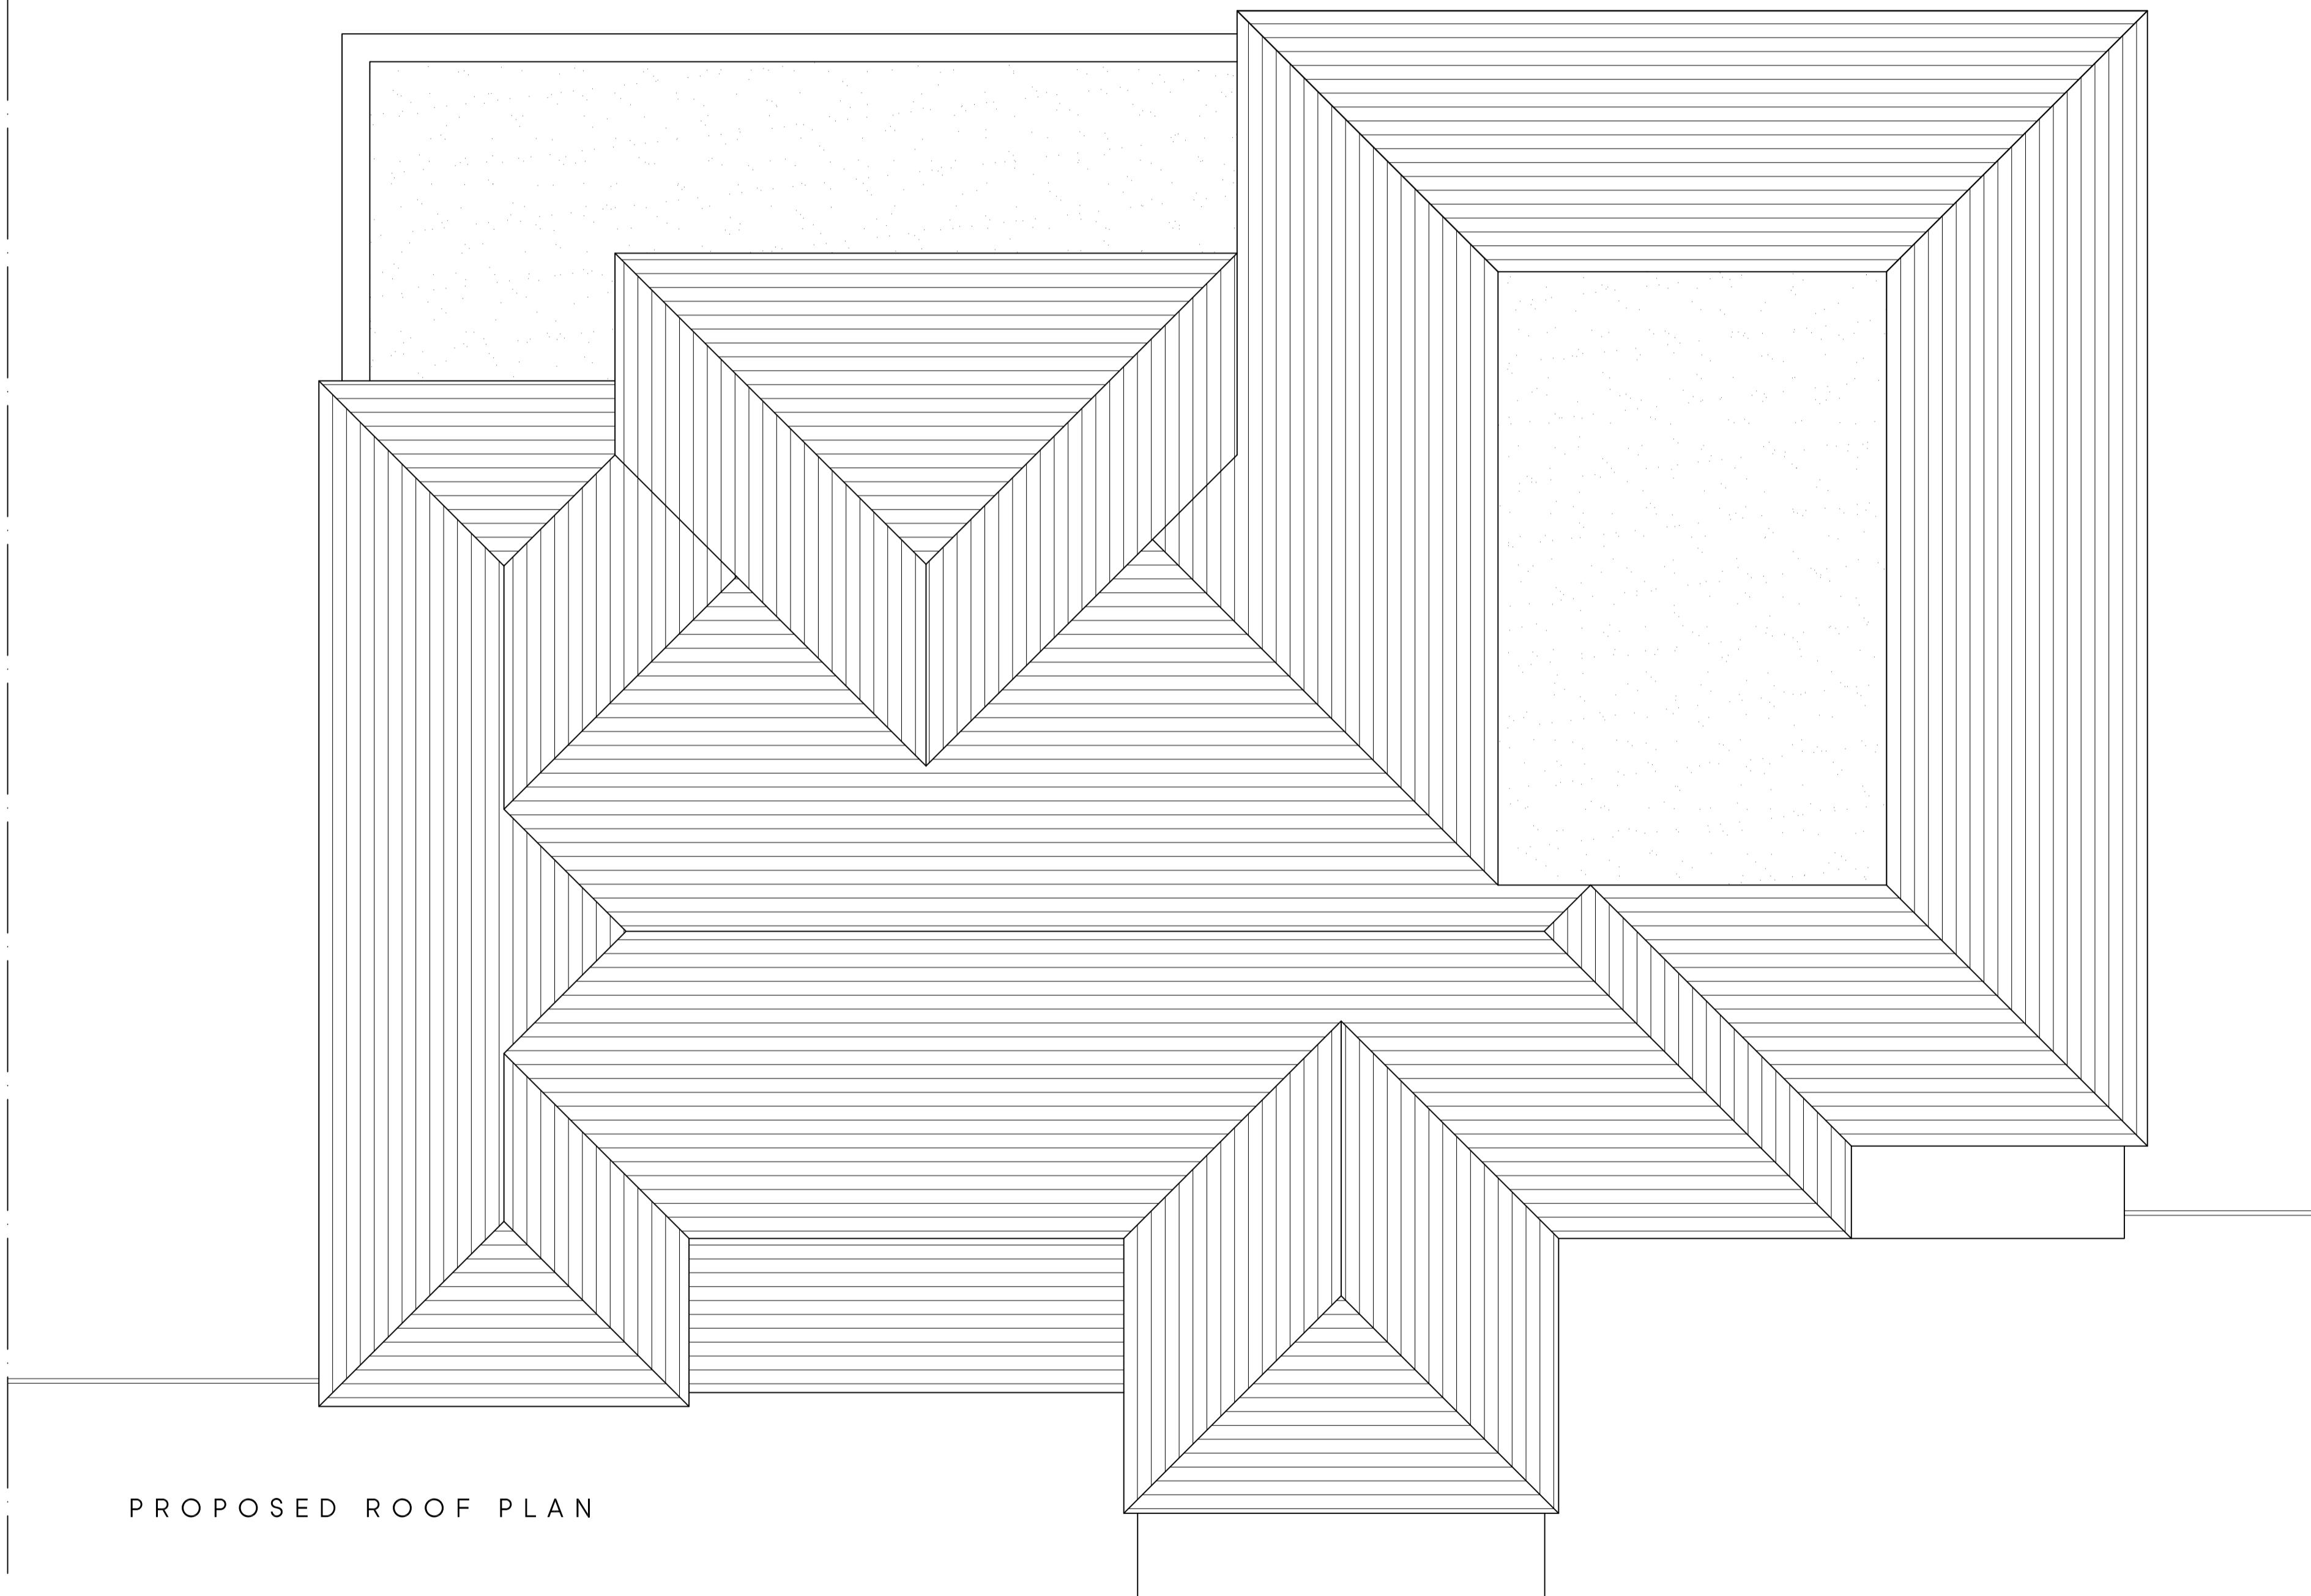

2-4 High Street Ruislip
Middlesex HA4 7AR
01992 840077 01992 840078
info@juttlia-architects.com
juttlia-architects.com

This drawing is property of Juttlia Architects Ltd © and must not be copied or otherwise reproduced. All dimensions must be checked on site before commencing work. No dimensions to be scaled from this drawing. This drawing was produced using AutoCAD 2016.

PLANNING ISSUE