


boundary

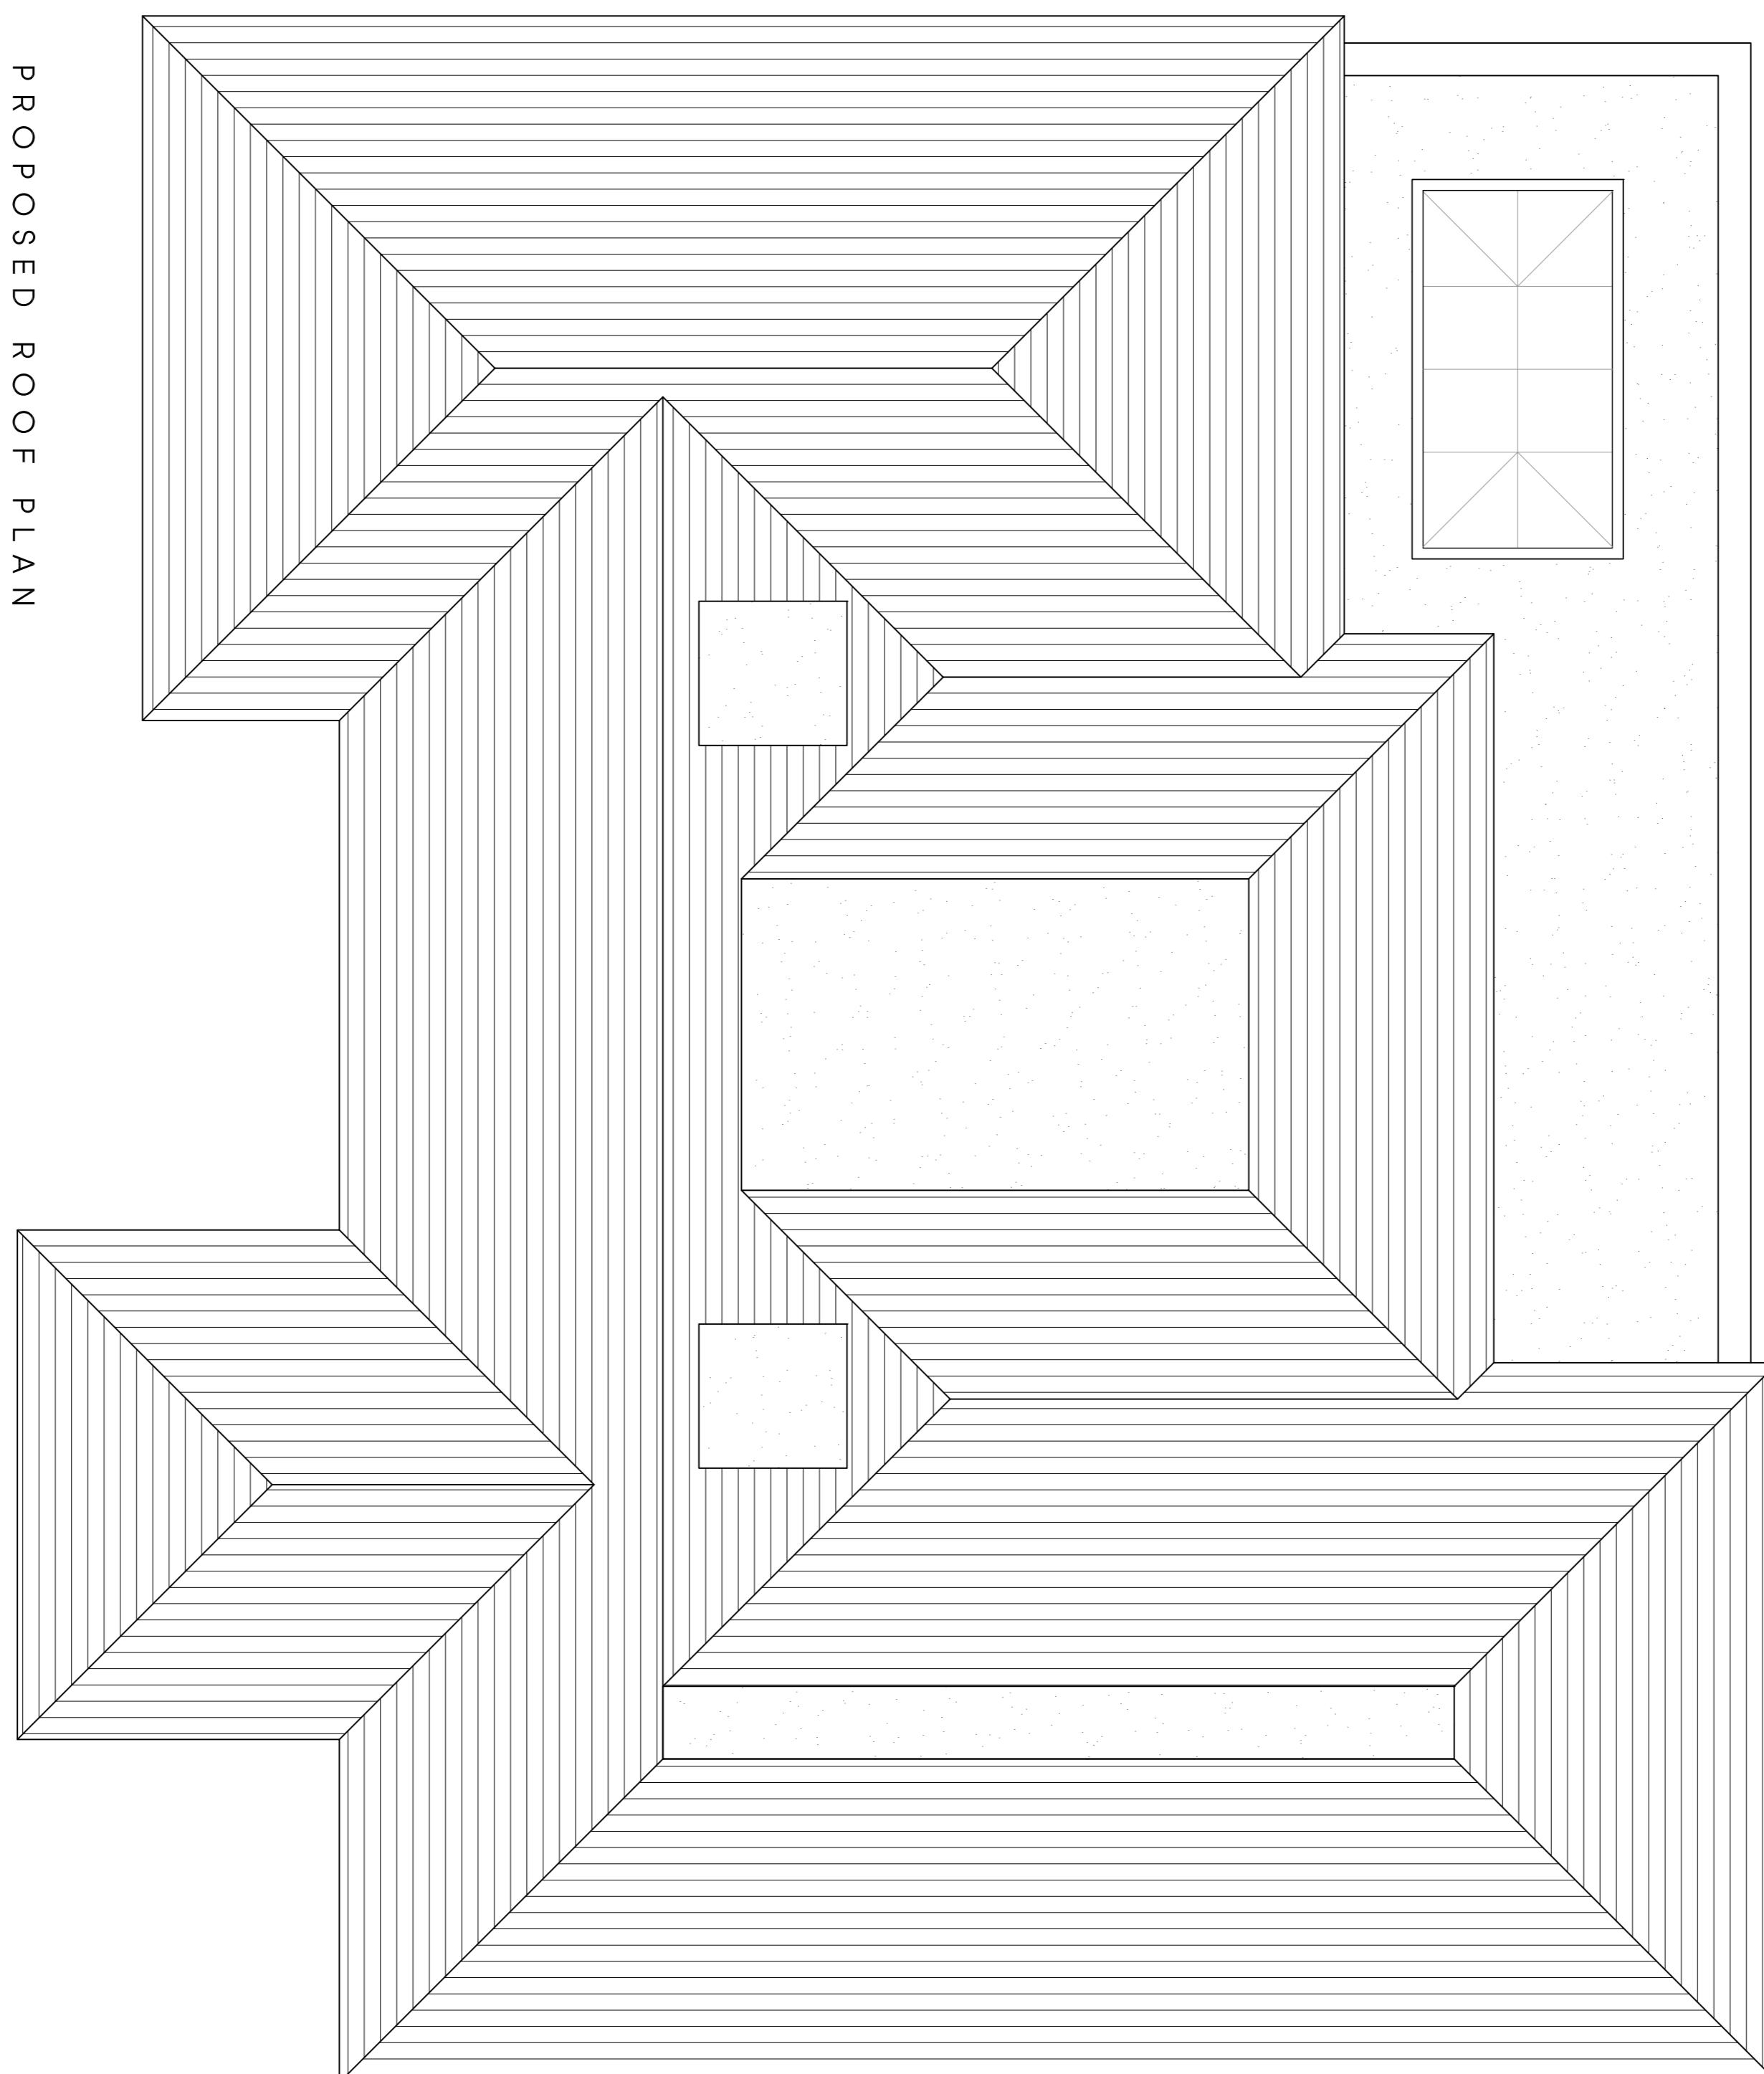

boundary

PROPOSED EXTENSIONS AND ALTERATIONS
CETUS FARM, FARM ROAD, NORTHWOOD, HAG 2NZ

Drawing Title

Project Title	AMENDED TO SUR CO COMMENTS	BR
Rev. Date	Description	Init.

Client

MR & MRS BANAK

PROPOSED ROOF PLAN

Code File	Sheet Size	Scale
P002	A1	1:50

Drawing Title

Drawn by

BR


Project No.

Drawing No.	Approved by
P303	NJ

Revision

A

LOCATION PLAN
SCALE 1:1250

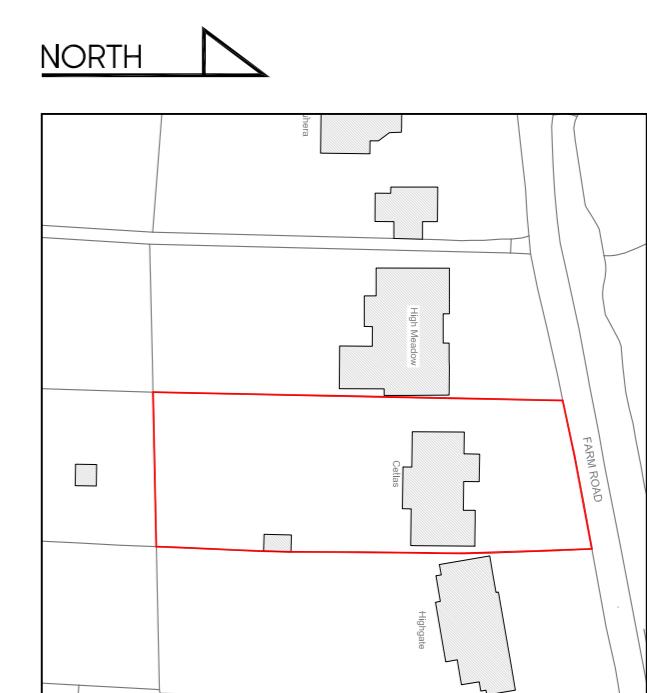

SCALE BAR 1:1250

Juttla
Architects

24 High Street, Radin
Middlesex, HA4 7AR
01923 440077 01923 600798
juttla-architects.com

This drawing is the property of Juttla Architects Ltd © and must not be copied or otherwise reproduced. All dimensions must be checked on site before commencing work. No dimension is to be scaled from this drawing. This drawing was produced using AutoCAD 2016.

PLANNING ISSUE