


PROPOSED FRONT ELEVATION

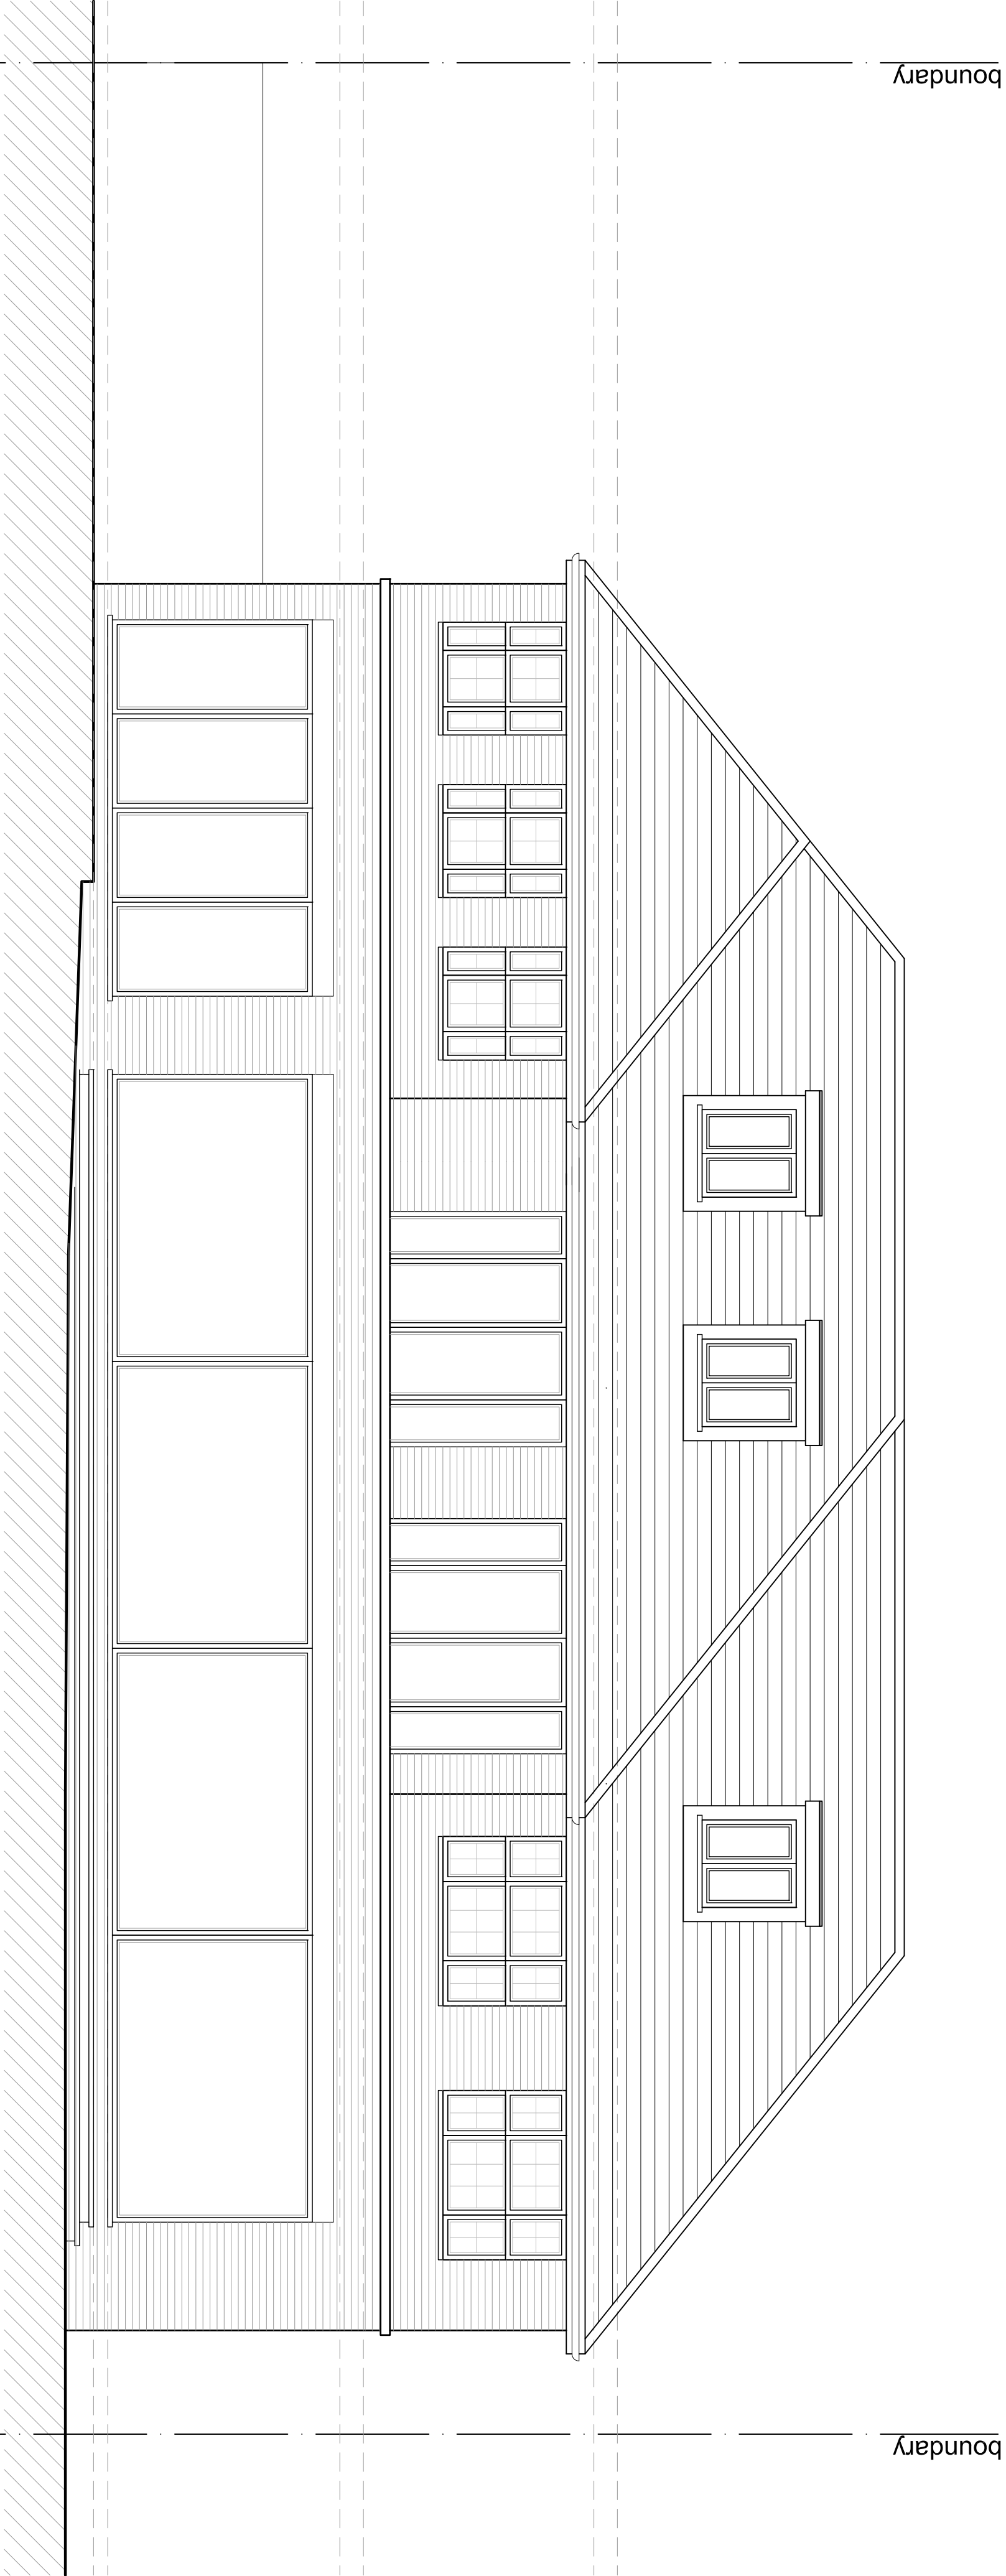

PROPOSED REAR ELEVATION

Rev	Date	Description	Int.
Client			

M/R & MRS BANAK

Project Title
PROPOSED EXTENSIONS AND ALTERATIONS

CETLAS FARM ROAD NORTHWOOD, HA6 2NZ

Drawing Title

PROPOSED FRONT AND REAR ELEVATIONS

Code	File	Sheet Size	Scale
P003	AI	A1	1:100
Drawn by	NAH	Drawing Date	Approved by
1923	NAH	19/01/2023	NAH
Drawing No.	P401	Revision	-



2-4 High Street Belper
Middlesex HA6 7AF
01905 840377 01905 840078
info@jutlaarchitects.com
jutla-architects.com

This drawing is property of Jutla Architects Ltd © and must not be copied or otherwise reproduced. All dimensions must be checked on site before commencing work. No alterations to be made from this drawing. This drawing was produced using AutoCad 2016.

PLANNING ISSUE