

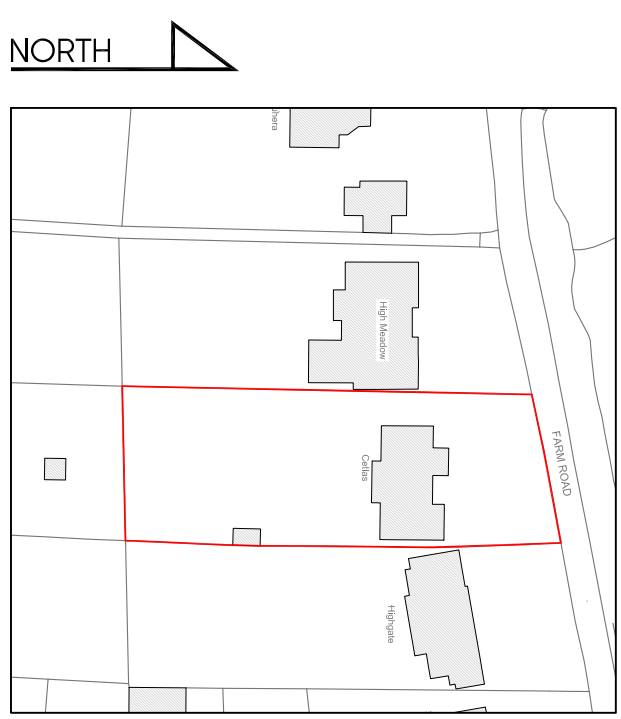


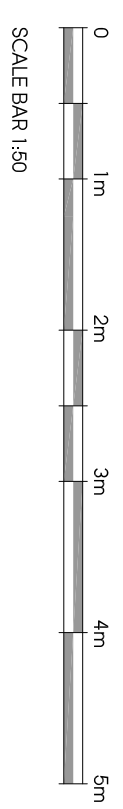

LOCATION PLAN
SCALE 1:1250

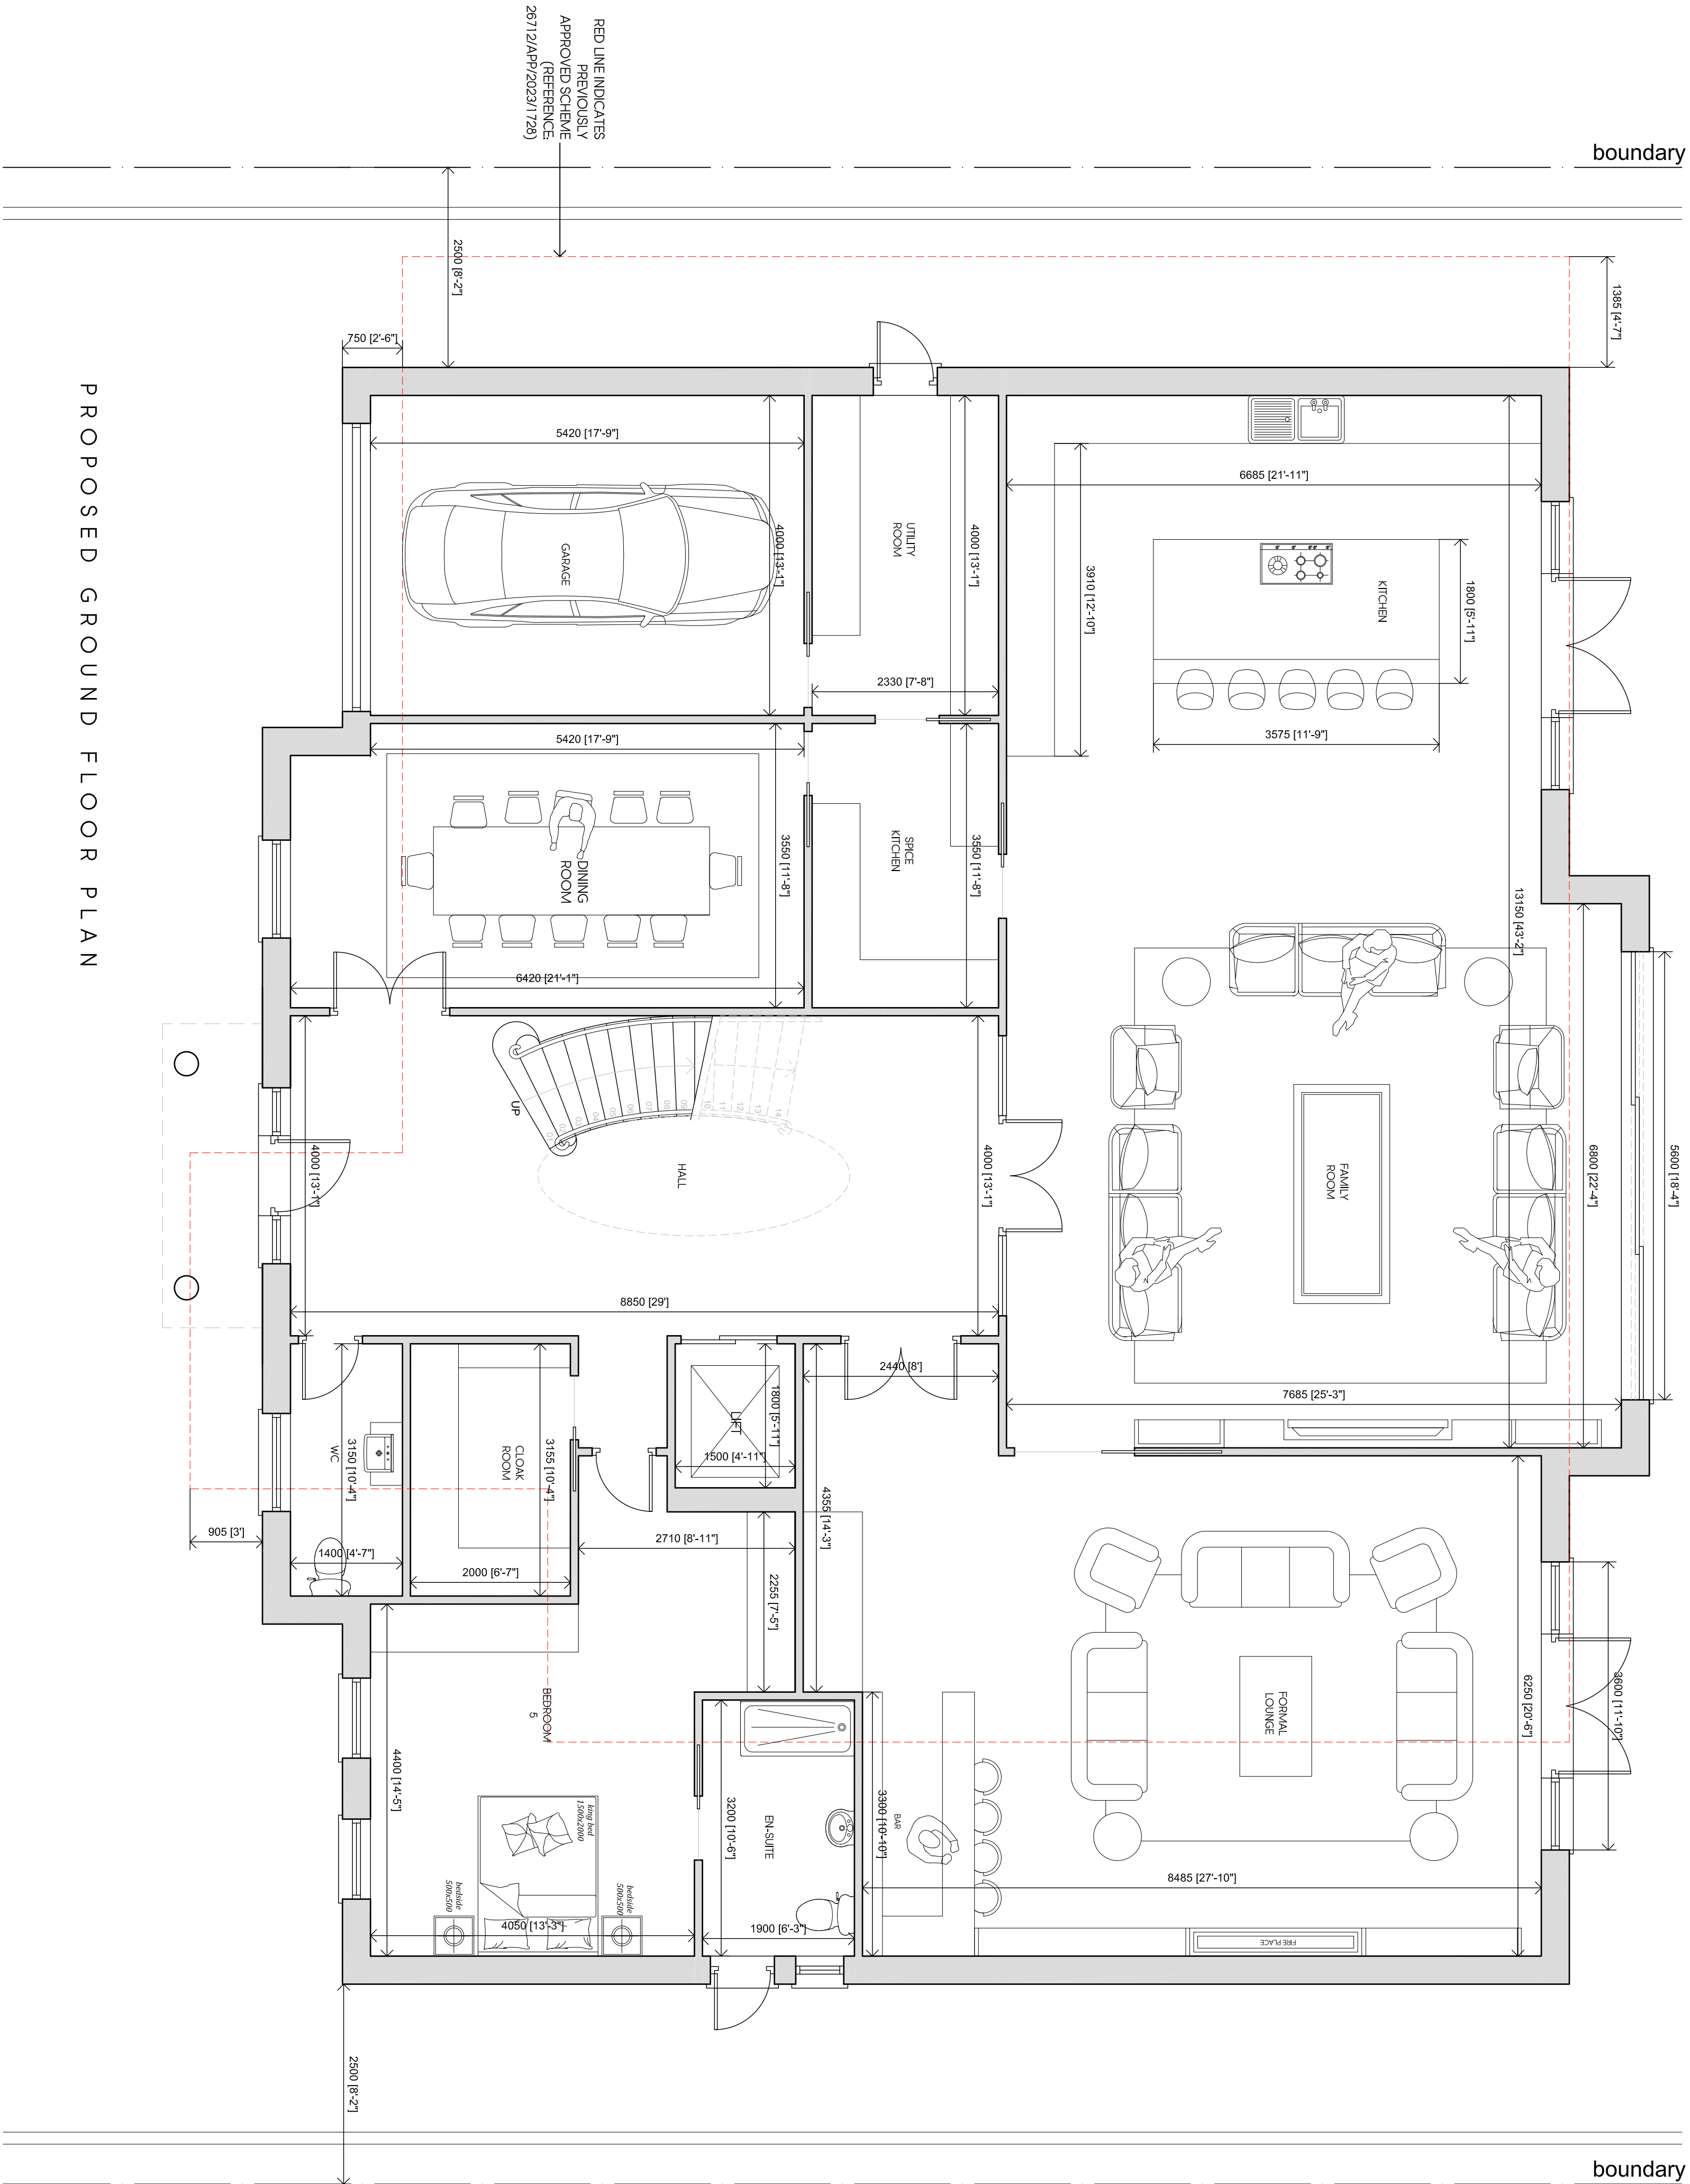

PROPOSED GROUND FLOOR PLAN

Rev	Date	Description	Init.
-	-	-	-

Client _____

MR & MRS BANAIK

Project Title
PROPOSED REPLACEMENT DWELLING

CETLAS, FARM ROAD, NORTHWOOD, HA6 2NZ

Drawing Title

PROPOSED GROUND FLOOR PLAN

Cad File	Sheet Size	Scale
P005	A1	1:50
Drawn by	Drawing Date	Approved by
BR	SEP 2023	NJ
Project No.	Drawing No.	Revision
1923	P301	-



2-4 High Street Rustlip
Middlesex HA4 7AR
t 01923 840077 f 01923 840078
info@julla-architects.com
julla-architects.com

This drawing is property of Jullia Architects Ltd © and must not be copied or otherwise reproduced. All dimensions must be checked on site before commencing work. No dimensions to be scaled from this drawing. This drawing was produced using AutoCad 2016.

PLANNING ISSUE