



boundary

PROPOSED LOFT PLAN

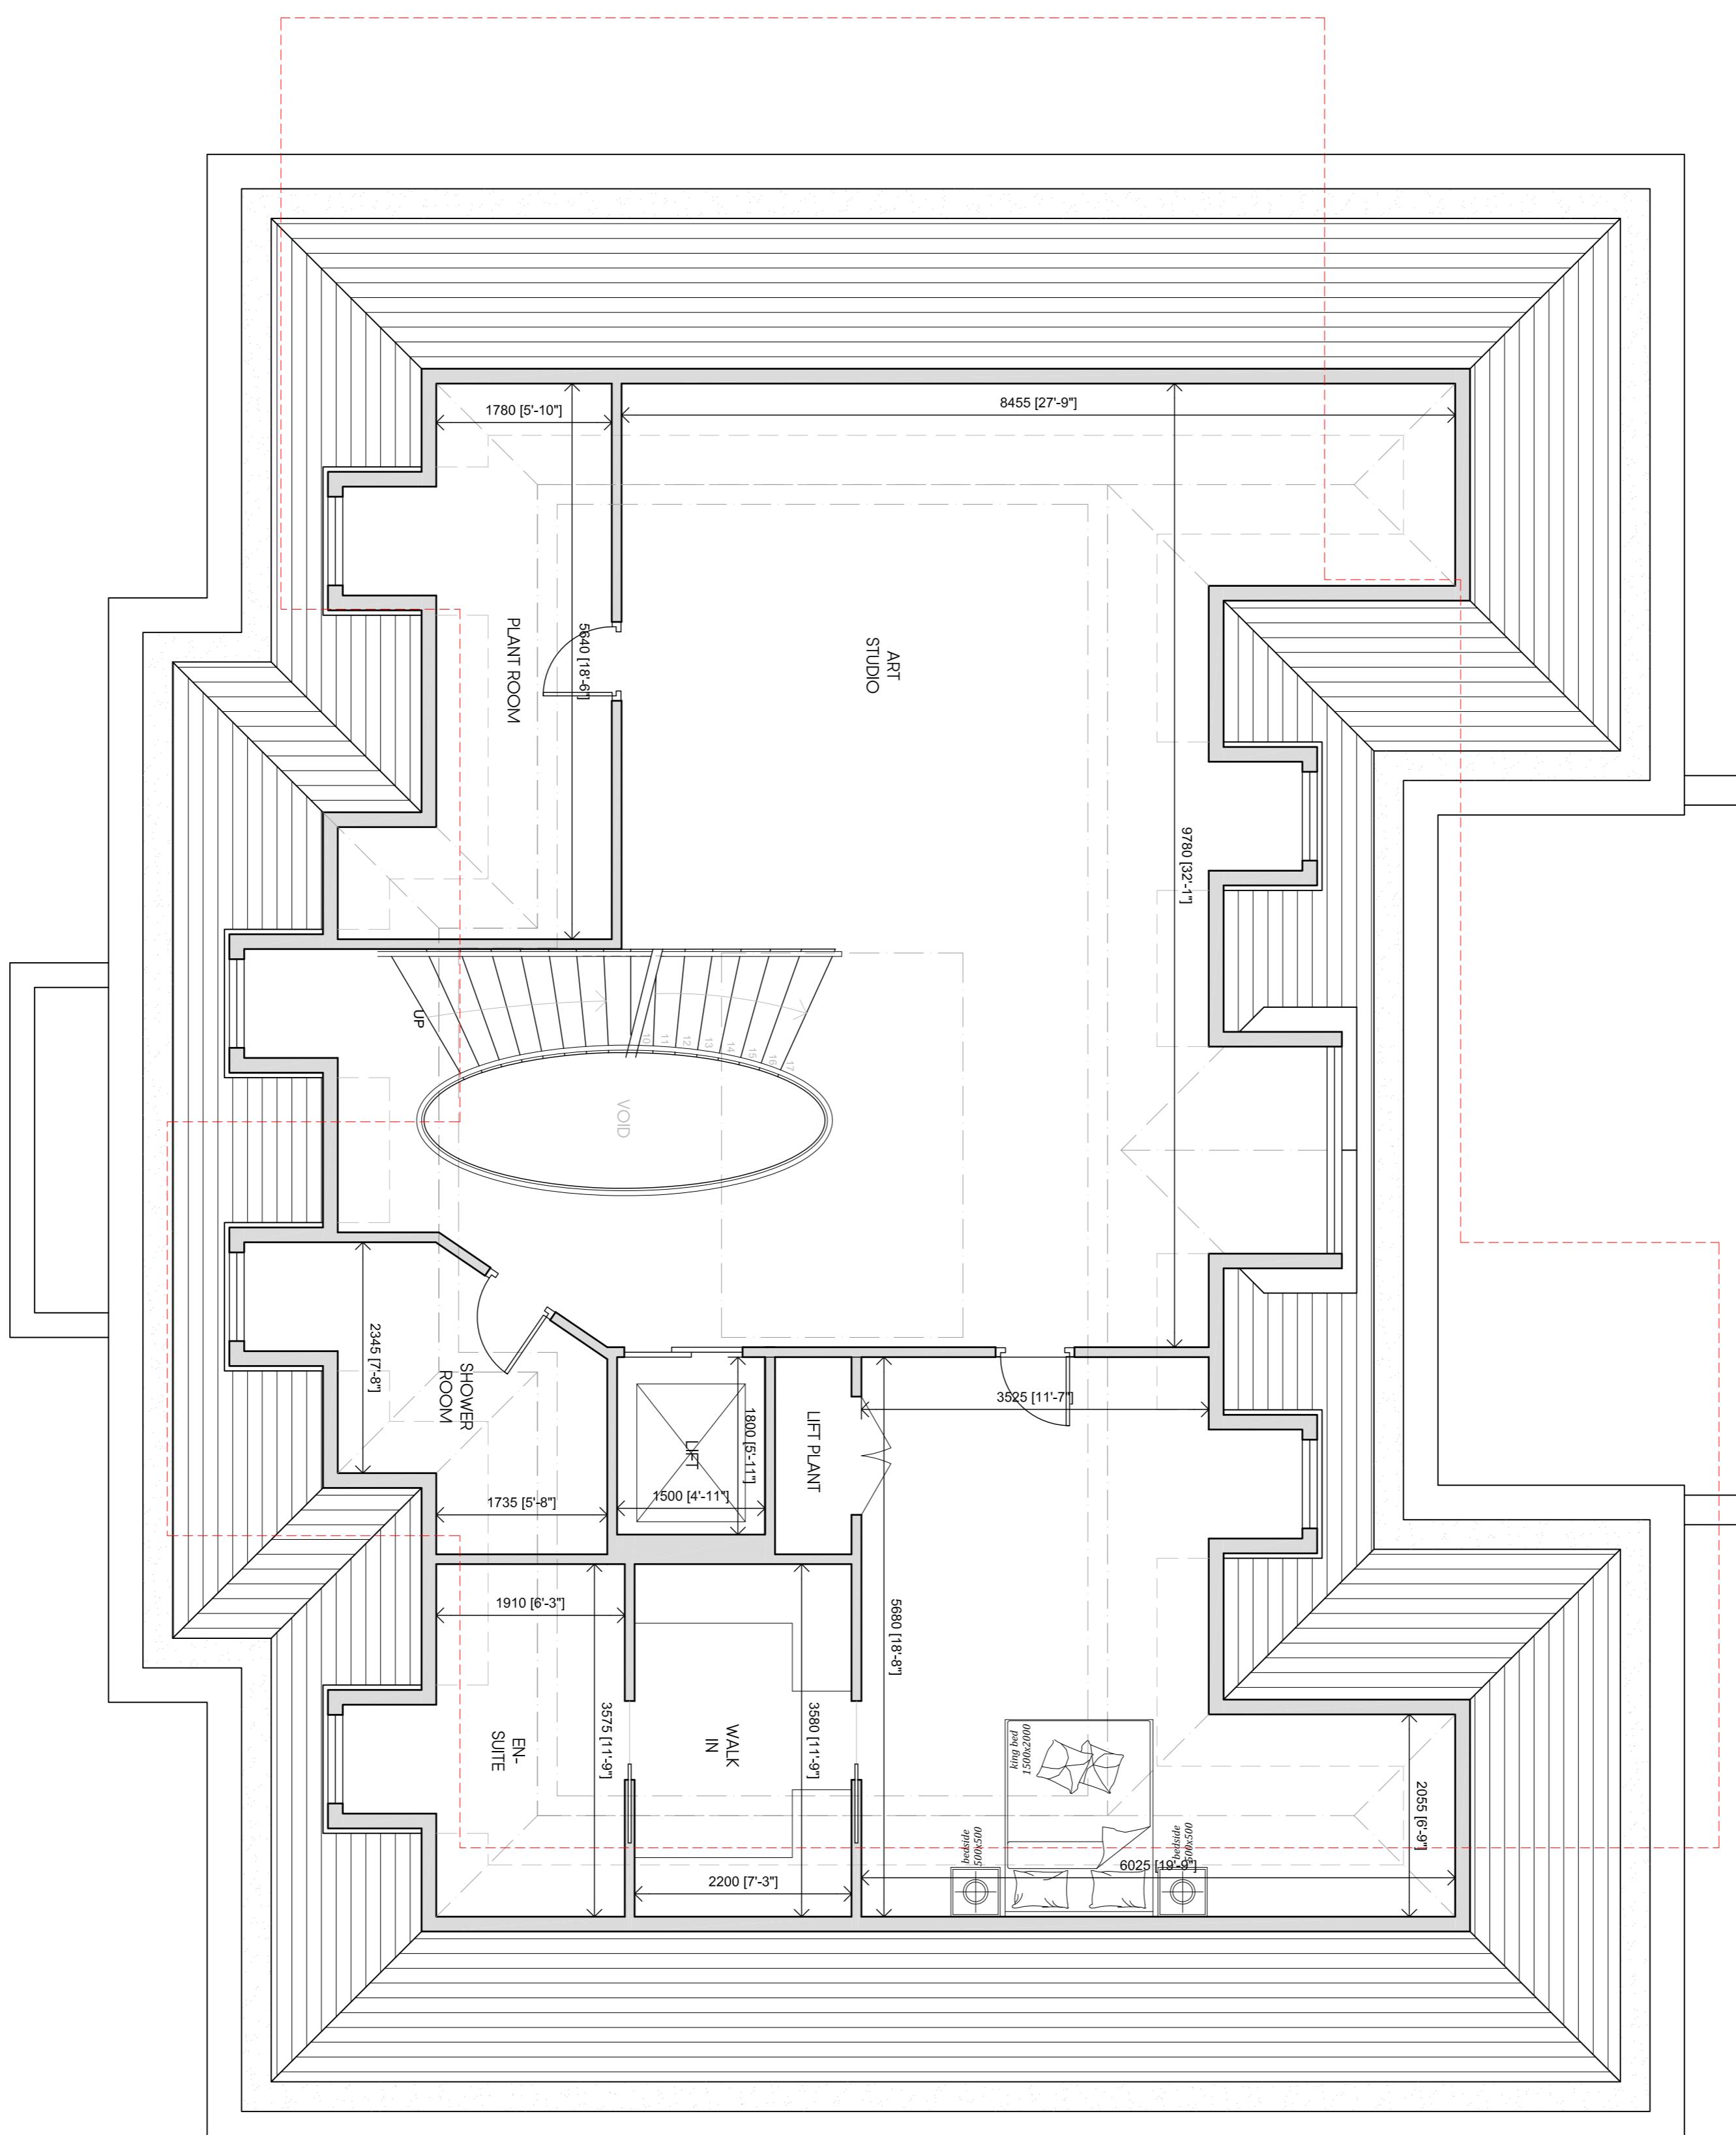

boundary

LOCATION PLAN
SCALE 1:1250

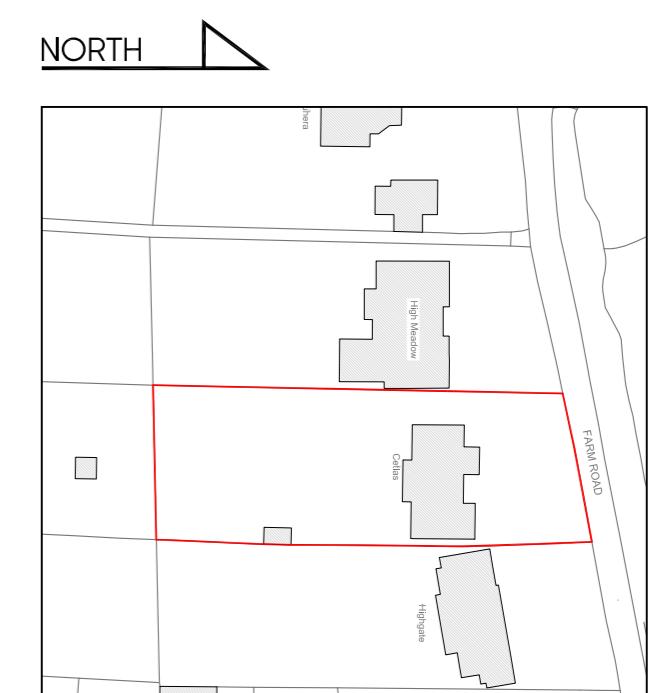

SCALE BAR 1:500

Project Title	Proposed Replacement Dwelling
Drawing Title	CETUS, FARM ROAD, NORTHWOOD, HAM, 2NZ
PROPOSED SECOND FLOOR PLAN	
Code File	
Drawn By	A1
BR	1:50
Project No.	SEP 2023
1923	Drawing No.
P303	Revision
-	-

Juttla
Architects

24 High Street Studio
Middlesex M4 7AR
01992 440077 01992 640078
juttlaarchitects.co.uk

This drawing is the property of Juttla Architects Ltd © and must not be copied or otherwise reproduced. All dimensions must be checked on site before commencing work. No dimension is to be scaled from this drawing. This drawing was produced using AutoCAD 2016.

PLANNING ISSUE