


PROPOSED ROOF PLAN

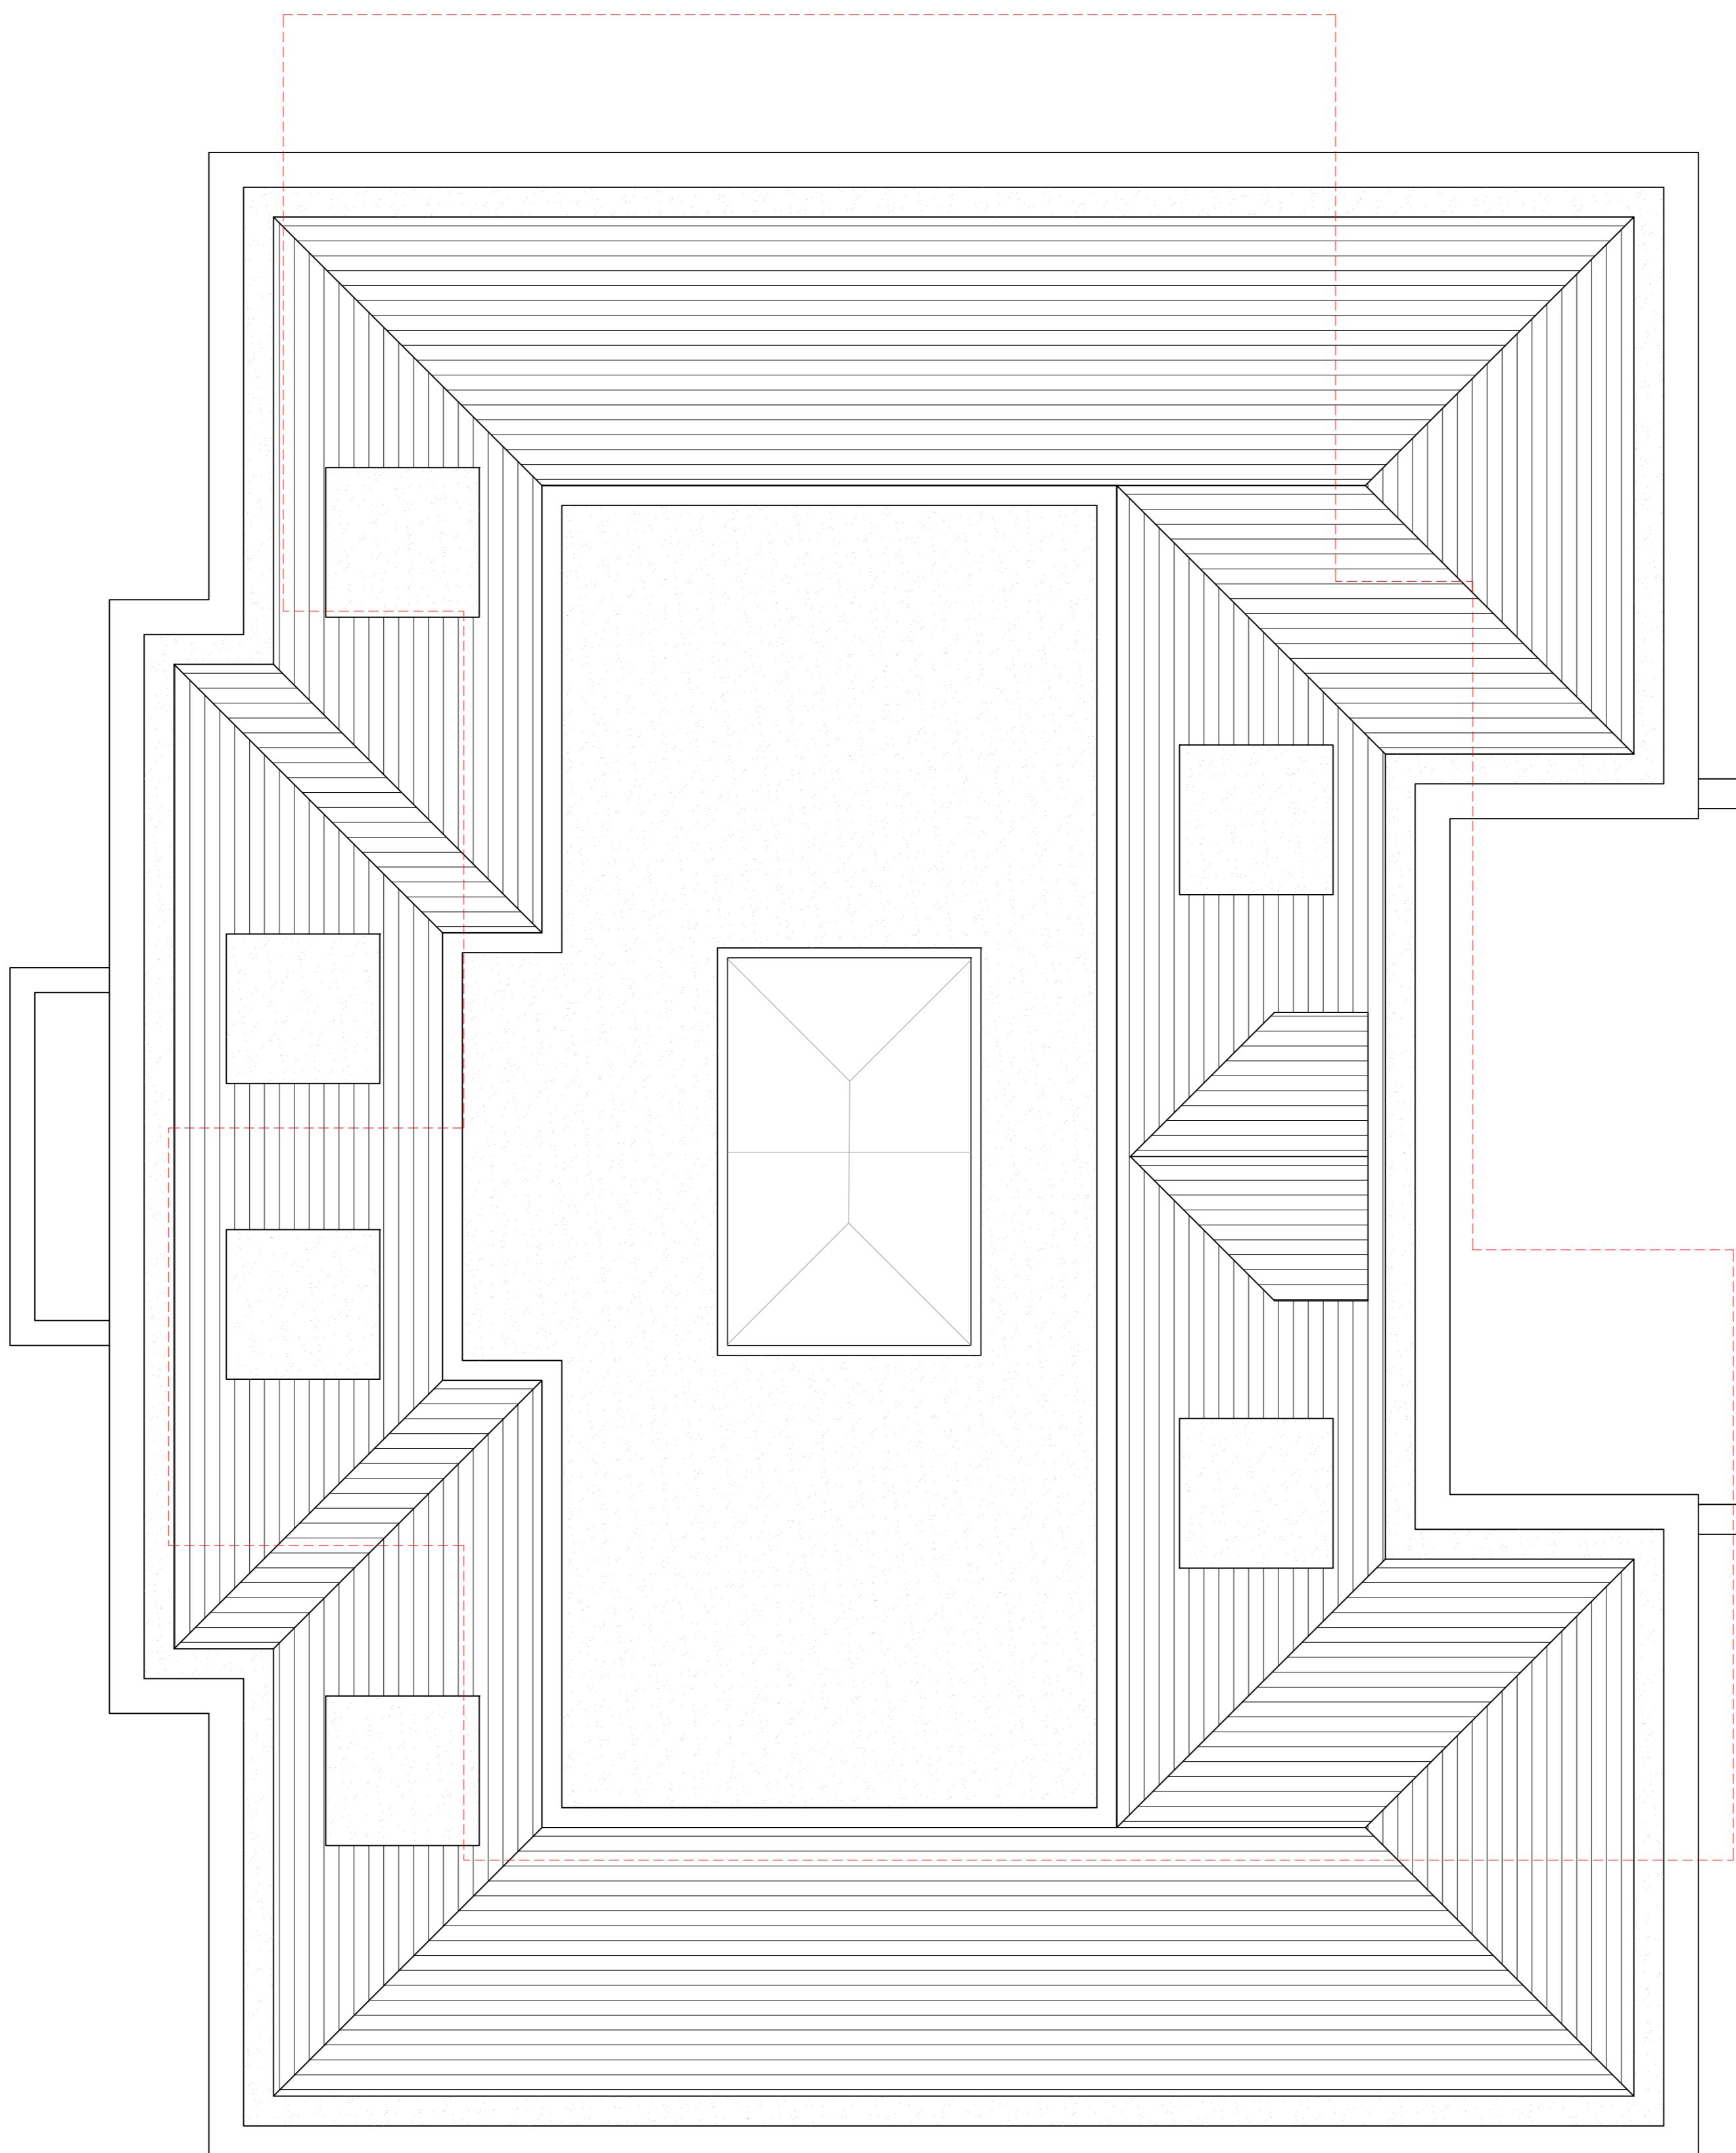


boundary

Project Title	PROPOSED REPLACEMENT DWELLING		
Drawing Title	CETUS, FARM ROAD, NORTHWOOD, HA6 2NZ		
PROPOSED ROOF PLAN			
<hr/>			
Code File	Sheet Size	Scale	
P005	A1	1:50	
Drawn By	Drawing Date	Approved by	
BR	SEP 2023	NJ	
Project No.	Drawing No.	Revision	
1923	P304	-	

PLANNING ISSUE
Juttla
Architects
 2-4 High Street Studio
 Middlesex M4 7AR
 01992 440777 01992 600798
 info@juttla-architects.com
 This drawing is the property of Juttla Architects Ltd © and must not be copied or otherwise reproduced. All dimensions must be checked on site before commencing work. No dimension is to be scaled from this drawing. This drawing was produced using AutoCAD 2016.

LOCATION PLAN
 SCALE 1:1250

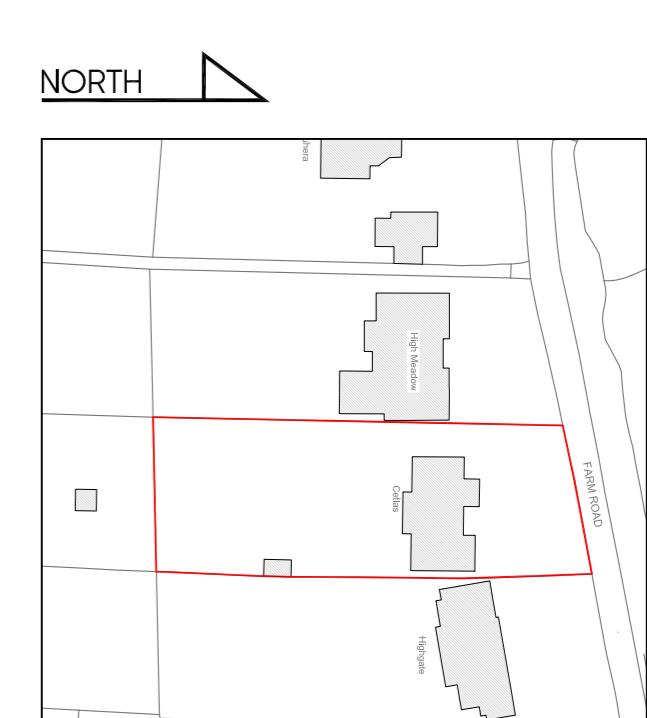

SCALE BAR 1:500
 0 1m 2m 3m 4m 5m