



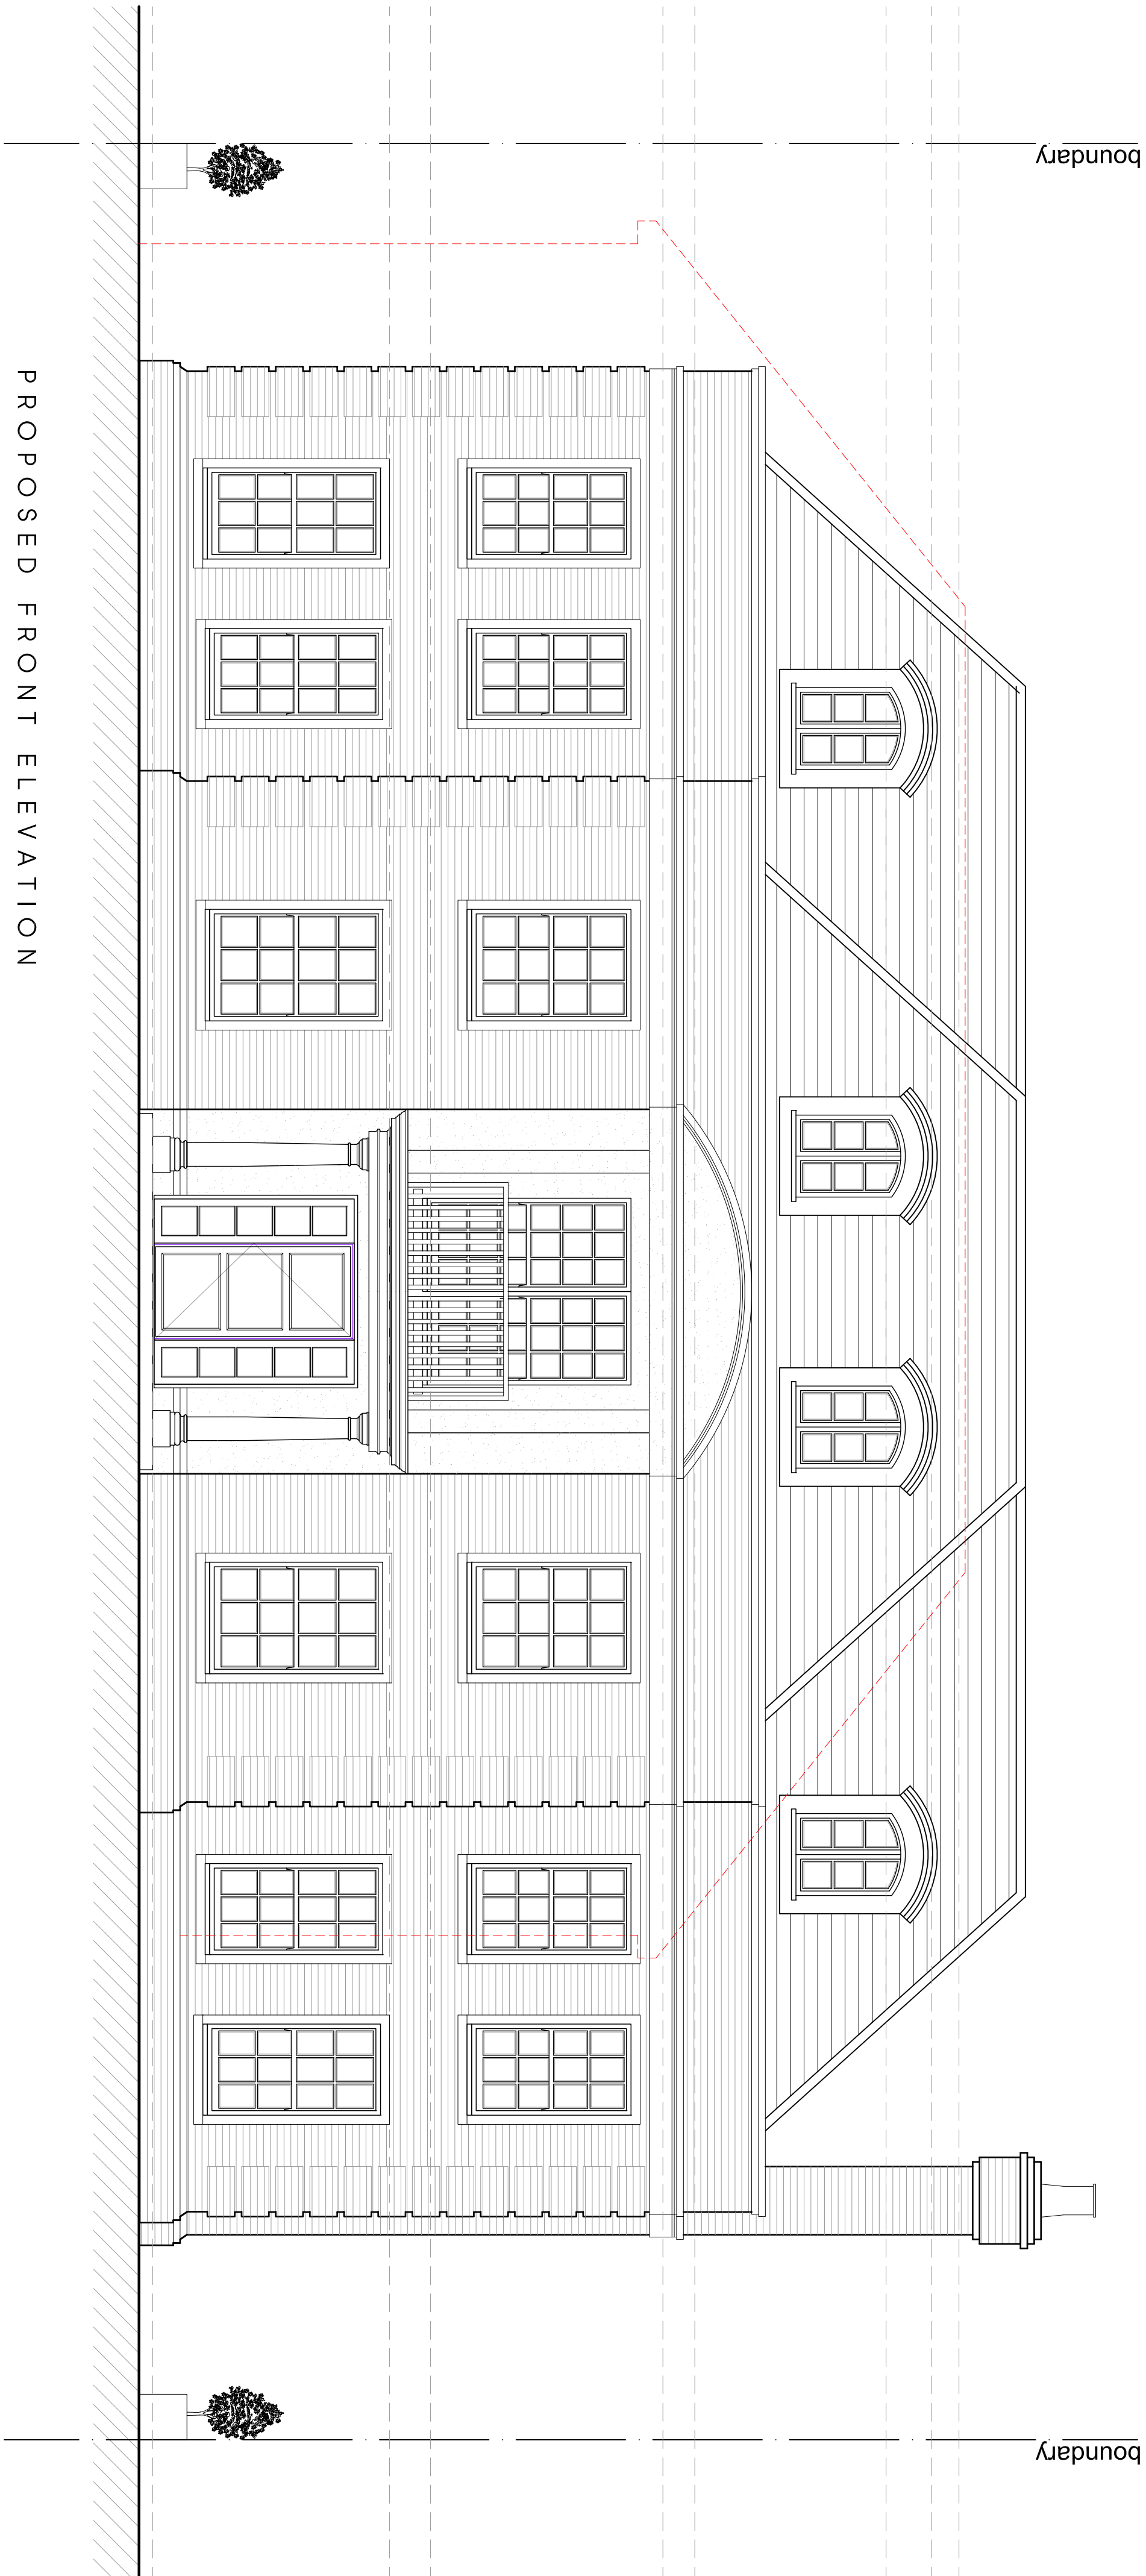

PROPOSED FRONT ELEVATION

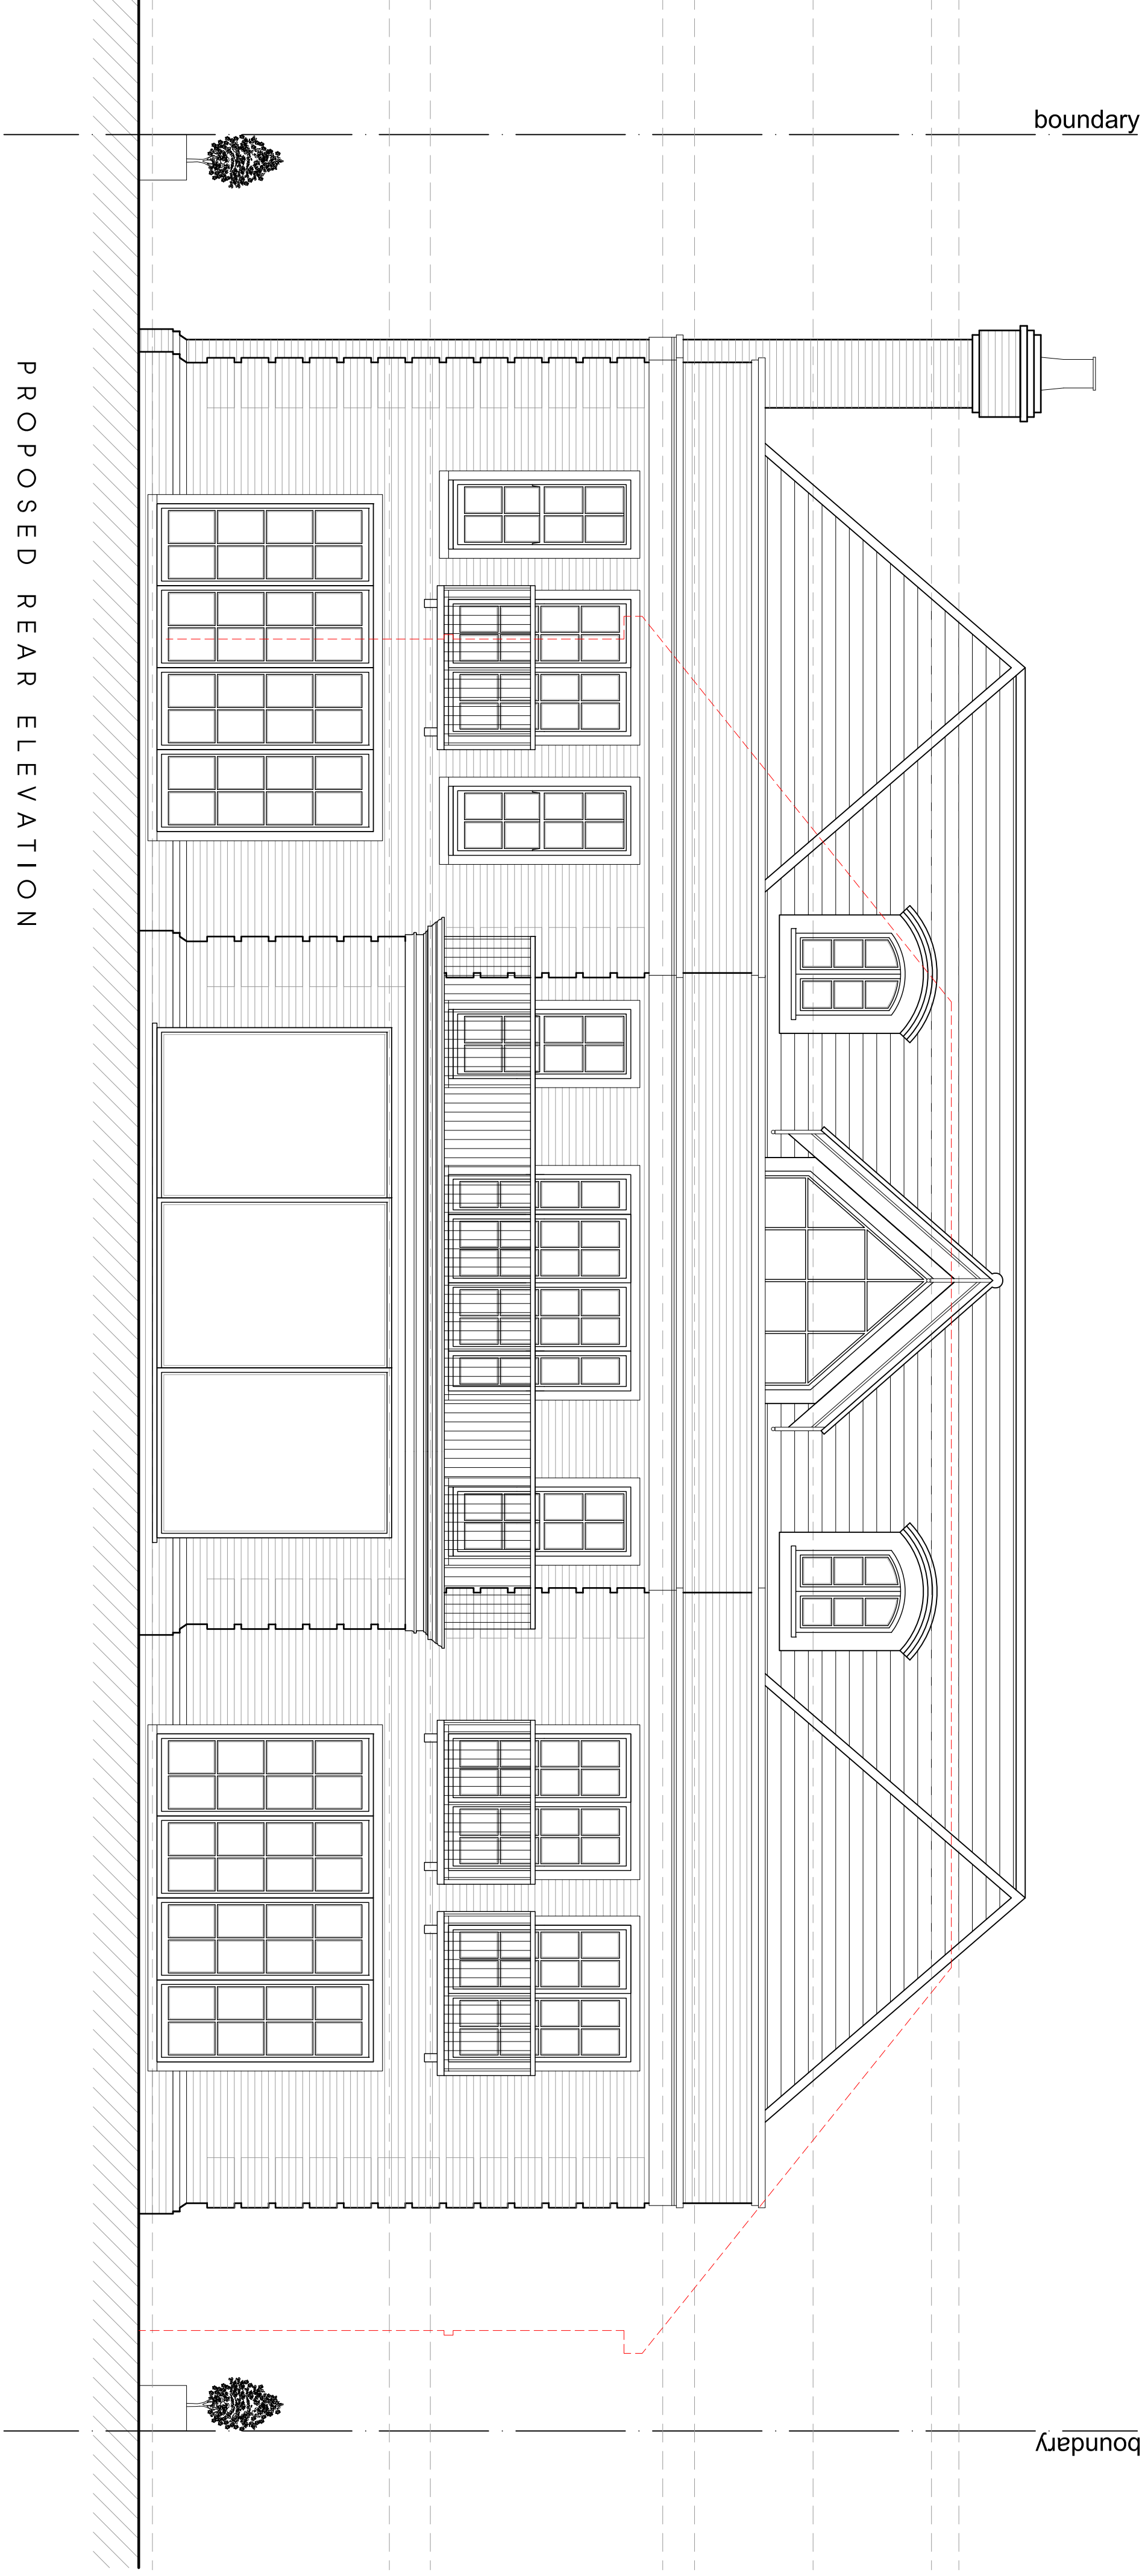

PROPOSED REAR ELEVATION

Rev.	Date	Description	Int.
Client			

M/R & MRS BANAK

Project Title
PROPOSED REPLACEMENT DWELLING
CETLAS FARM ROAD NORTHWOOD, HA6 2NZ

Drawing Title
PROPOSED FRONT AND REAR ELEVATIONS

Coord File	Sheet Size	Scale
P005	A1	1:100
Drawn by	SEP 2023	Approved by
Drawn No.	P401	Revision



2-4 High Street Dulip
Middlesex HA6 7AF
1101023 044037 1101023 044038
jutla-architects.com

This drawing is property of Jutla Architects Ltd © and must not be copied or otherwise reproduced. All dimensions must be checked on site before commencing work. No dimensions to be scaled from this drawing. This drawing was produced using AutoCad 2016.