




FRONT ELEVATION

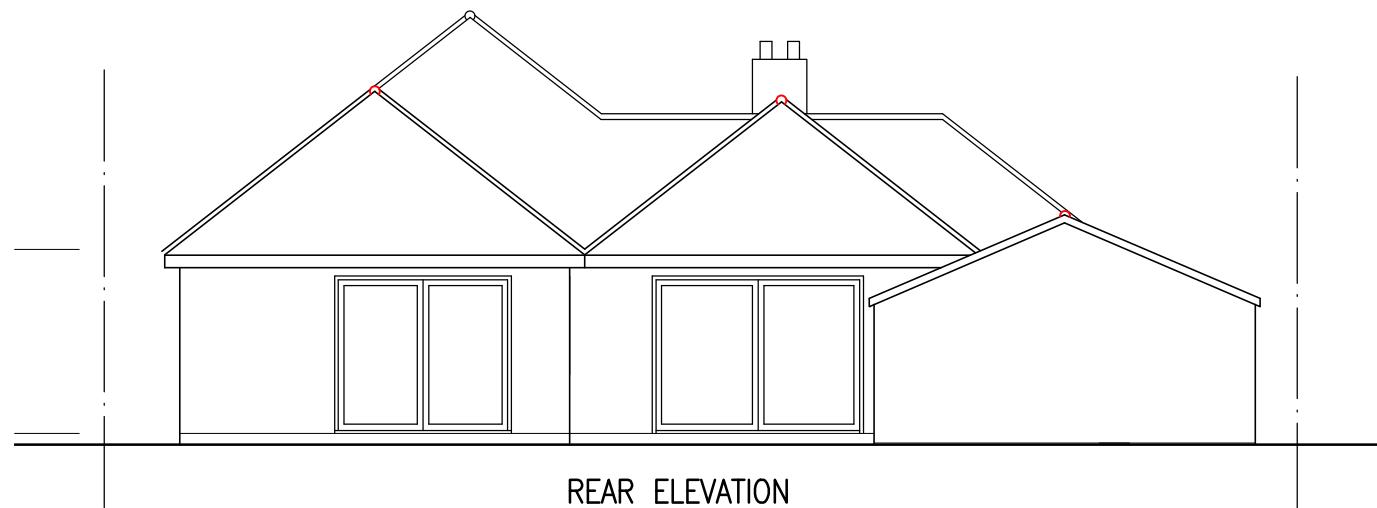

REAR ELEVATION

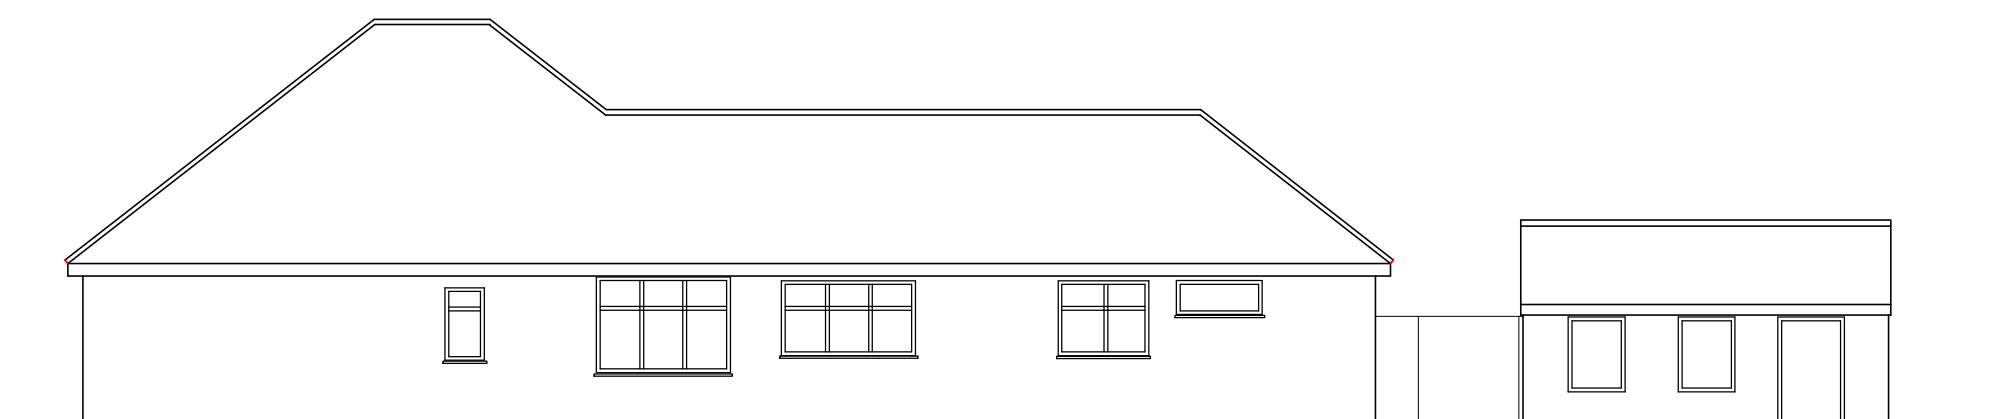


SIDE ELEVATION

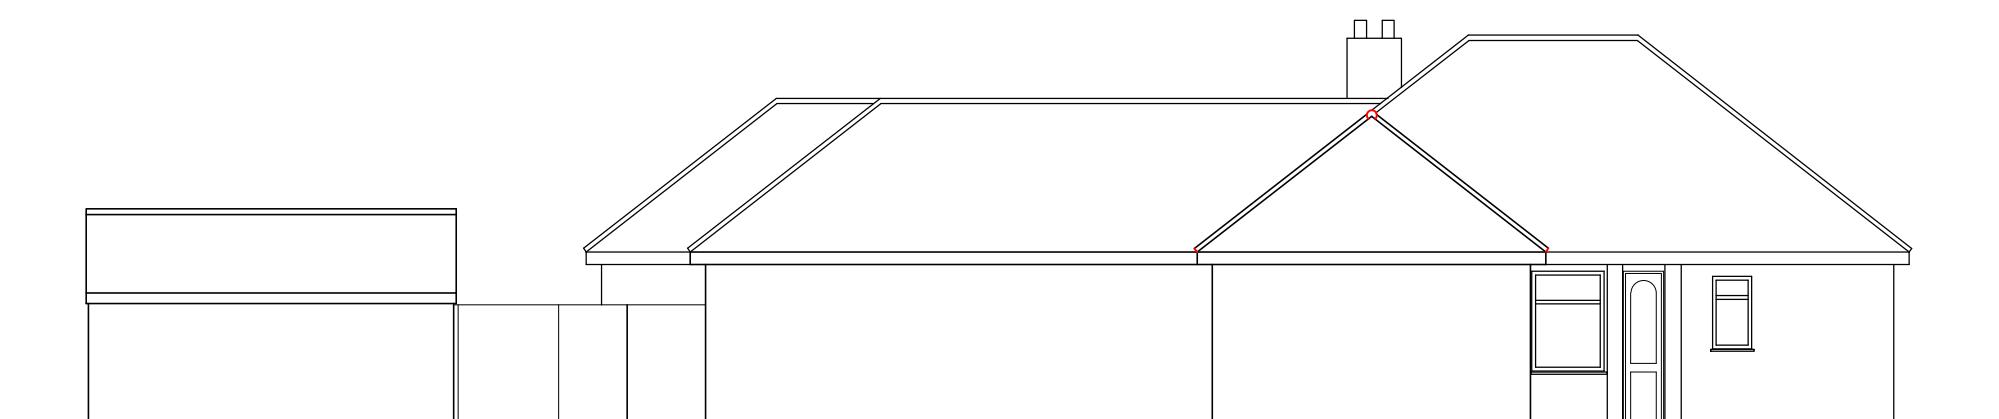

EXISTING

SIDE ELEVATION

SCALE BAR

 

Project

PROPOSED ADDITIONAL FIRST FLOOR & PART GROUND  
FLOOR EXTENSION & LOFT ROOM WITH DORMER &  
INTERNAL ALTERATIONS TO EXISTING BUNGALOW  
AT 13 FRAYS AVENUE WEST DRAYTON

Drawing

EXISTING ELEVATIONS

Scale  
1/100 @A3

Date FEB.2024  
Drawn

Drawing No.  
T/659/02-13