



LOFT FLOOR PLAN

PROPOSED

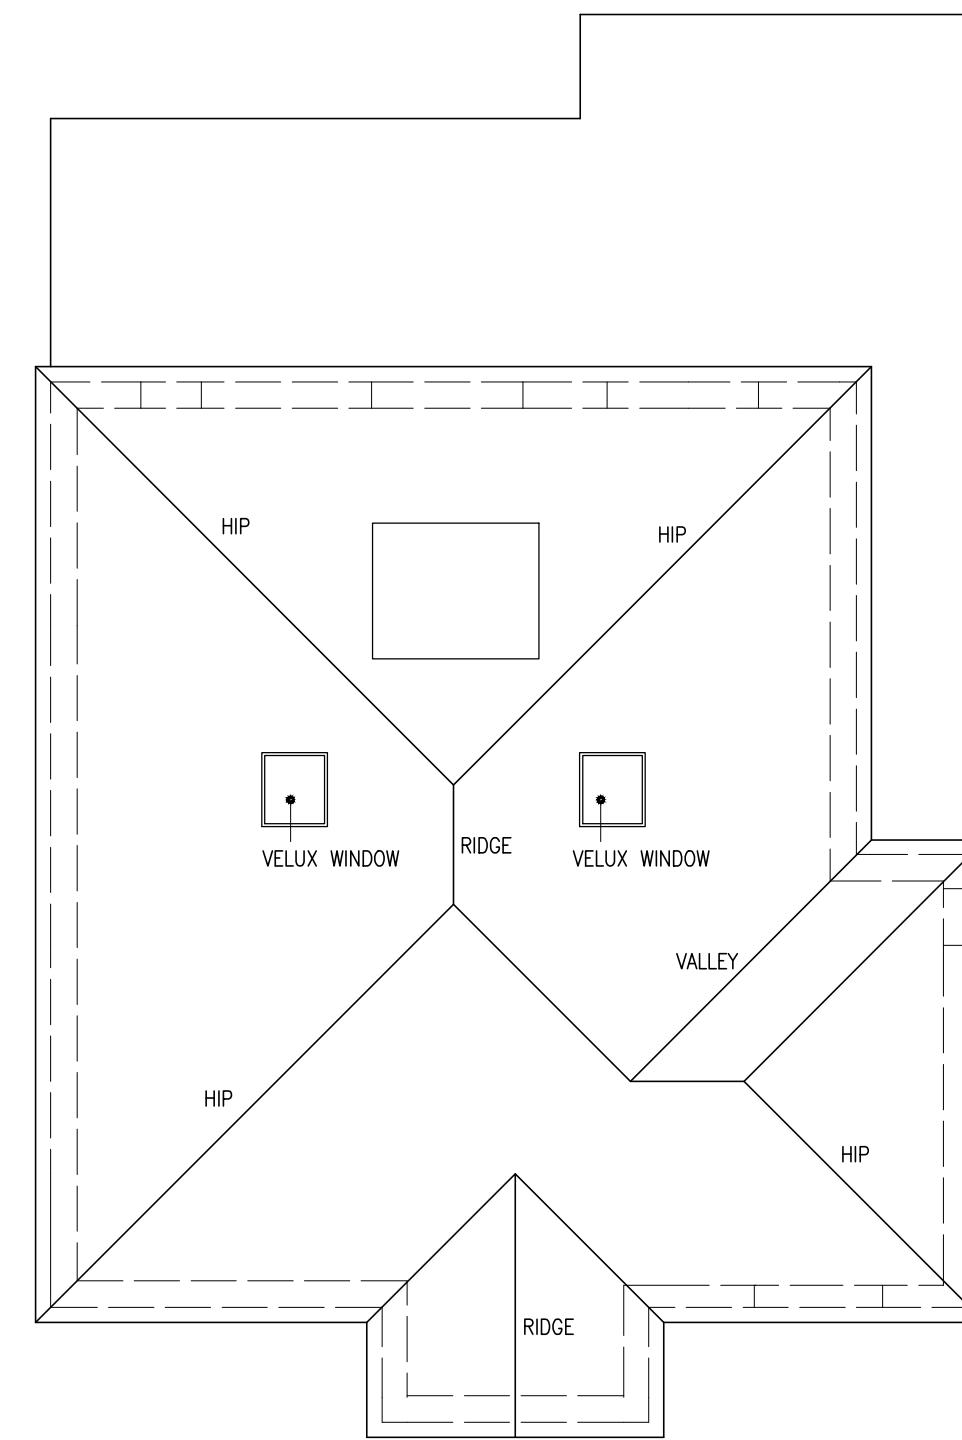

ROOF PLAN

 

Project
PROPOSED ADDITIONAL FIRST FLOOR & PART GROUND
FLOOR EXTENSION & LOFT ROOM WITH DORMER &
INTERNAL ALTERATIONS TO EXISTING BUNGALOW
AT 13 FRAYS AVENUE WEST DRAYTON

Drawing
PLANS

Scale
1/100 @A3

Date
FEB.2024
Drawn

Drawing No.
T/659/05-13