

Appendix B Existing Site and Proposed Plans



Produced on 06 December 2023 from the Ordnance Survey National Geographic Database and incorporating surveyed revision available at this date.
This map shows the area bounded by 505687 179761, 505829 179761, 505829 179903, 505687 179903, 505687 179761.
Crown copyright and database rights 2023 OS 100054135. Supplied by copla ltd trading as UKPlanningMaps.com a licensed Ordnance Survey partner (OS 100054135).
Data licence expires 06 December 2024. Unique plan reference: v2e//1034877/1394937




Project
PROPOSED ADDITIONAL FIRST FLOOR EXTENSION &
PART GROUND FLOOR EXTENSION TO
EXISTING BUNGALOW AND INTERNAL ALTERATIONS
AT 13 FRAYS AVENUE WEST DRAYTON

Drawing
LOCATION PLAN


Scale
1/100 @A4

Date JAN.2024
Drawn


Drawing No.
T/654/LP1-13

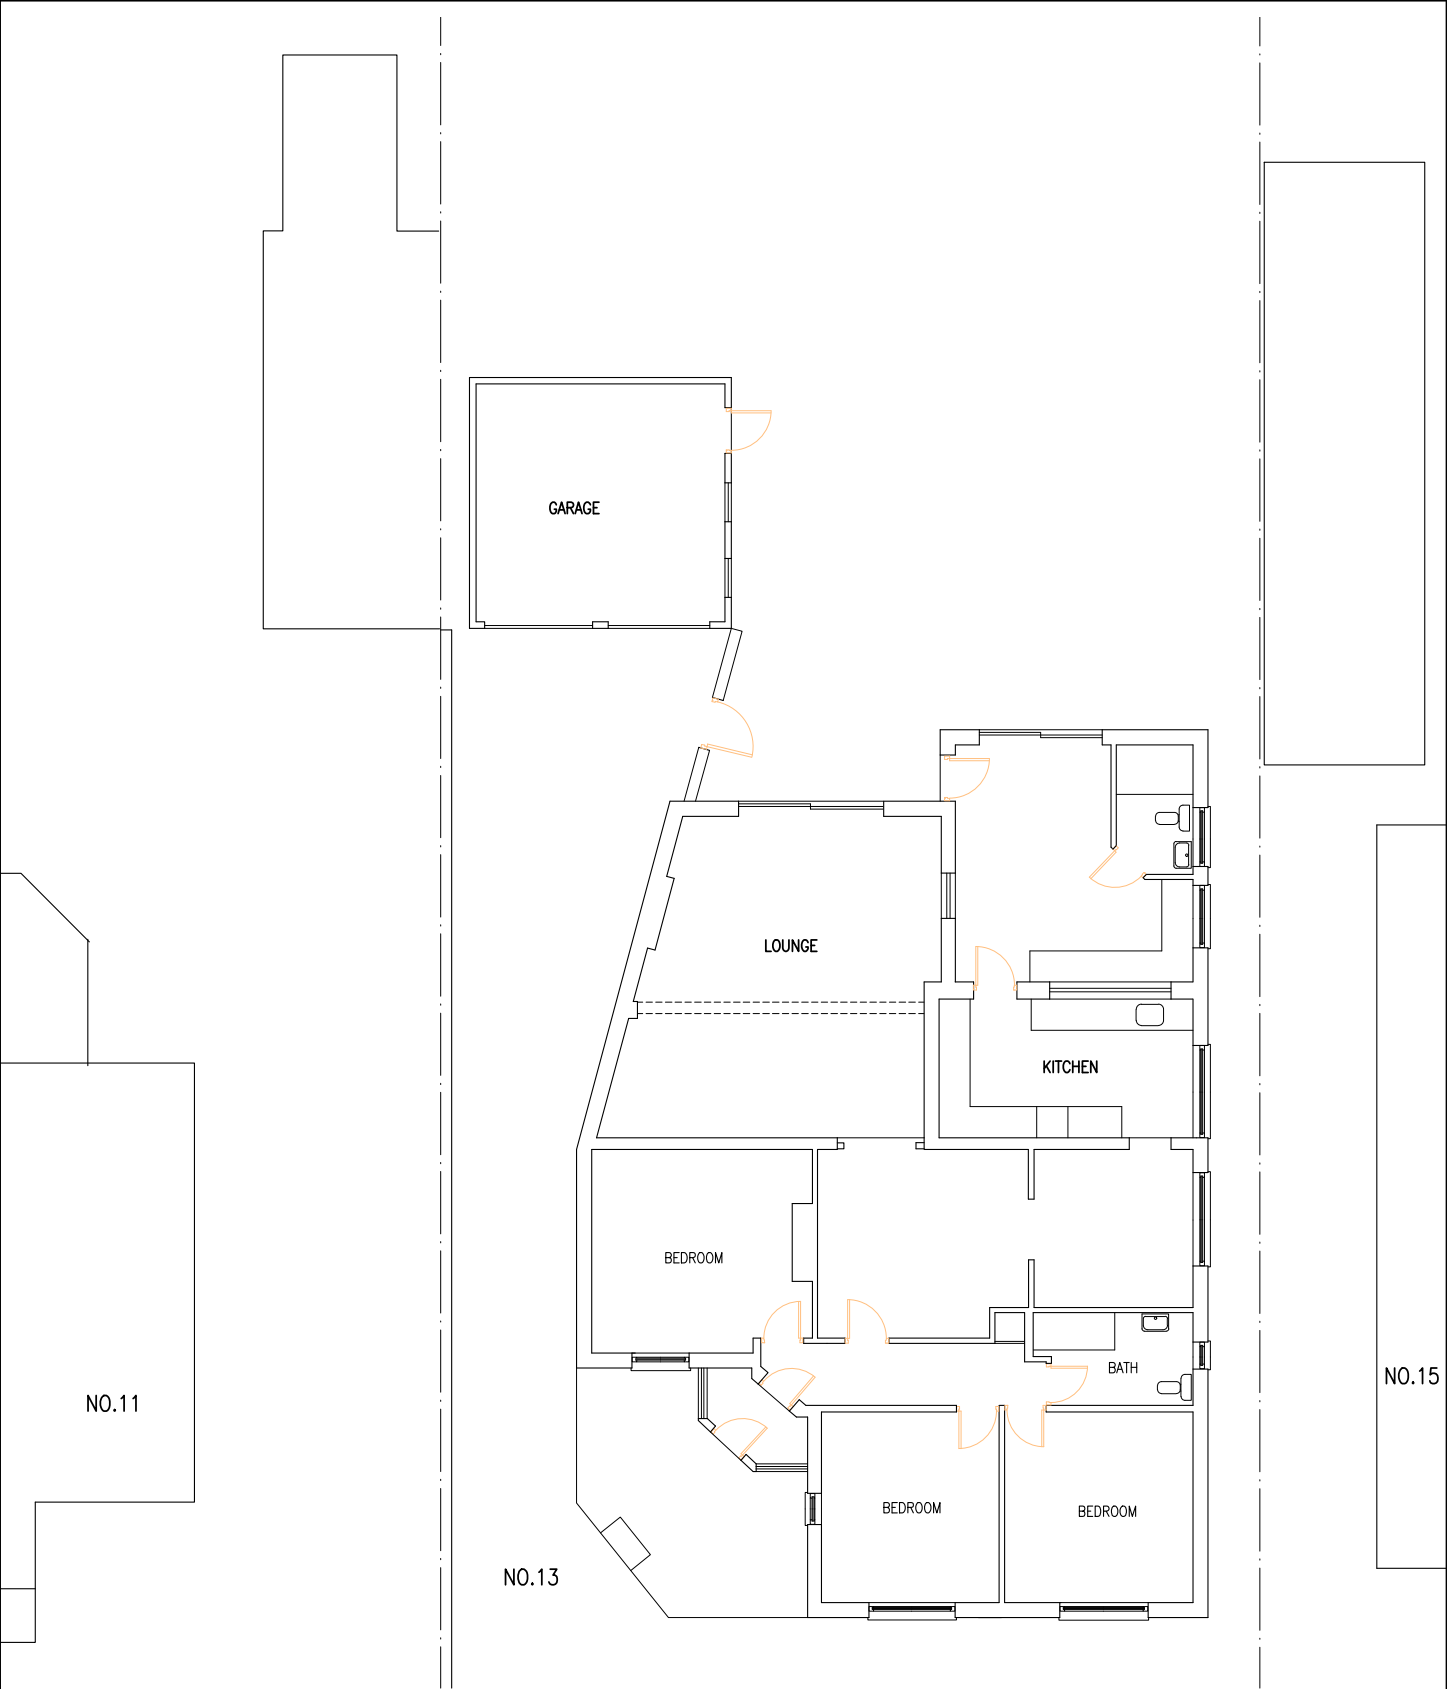


GROUND FLOOR PLAN EXISTING

 

Project PROPOSED ADDITIONAL FIRST FLOOR EXTENSION & PART GROUND FLOOR EXTENSION TO EXISTING BUNGALOW AND INTERNAL ALTERATIONS AT 13 FRAYS AVENUE WEST DRAYTON	Drawing PLAN		
	Scale 1/100 @A3	Date JAN.2024 Drawn	Drawing No. T/654/01-13

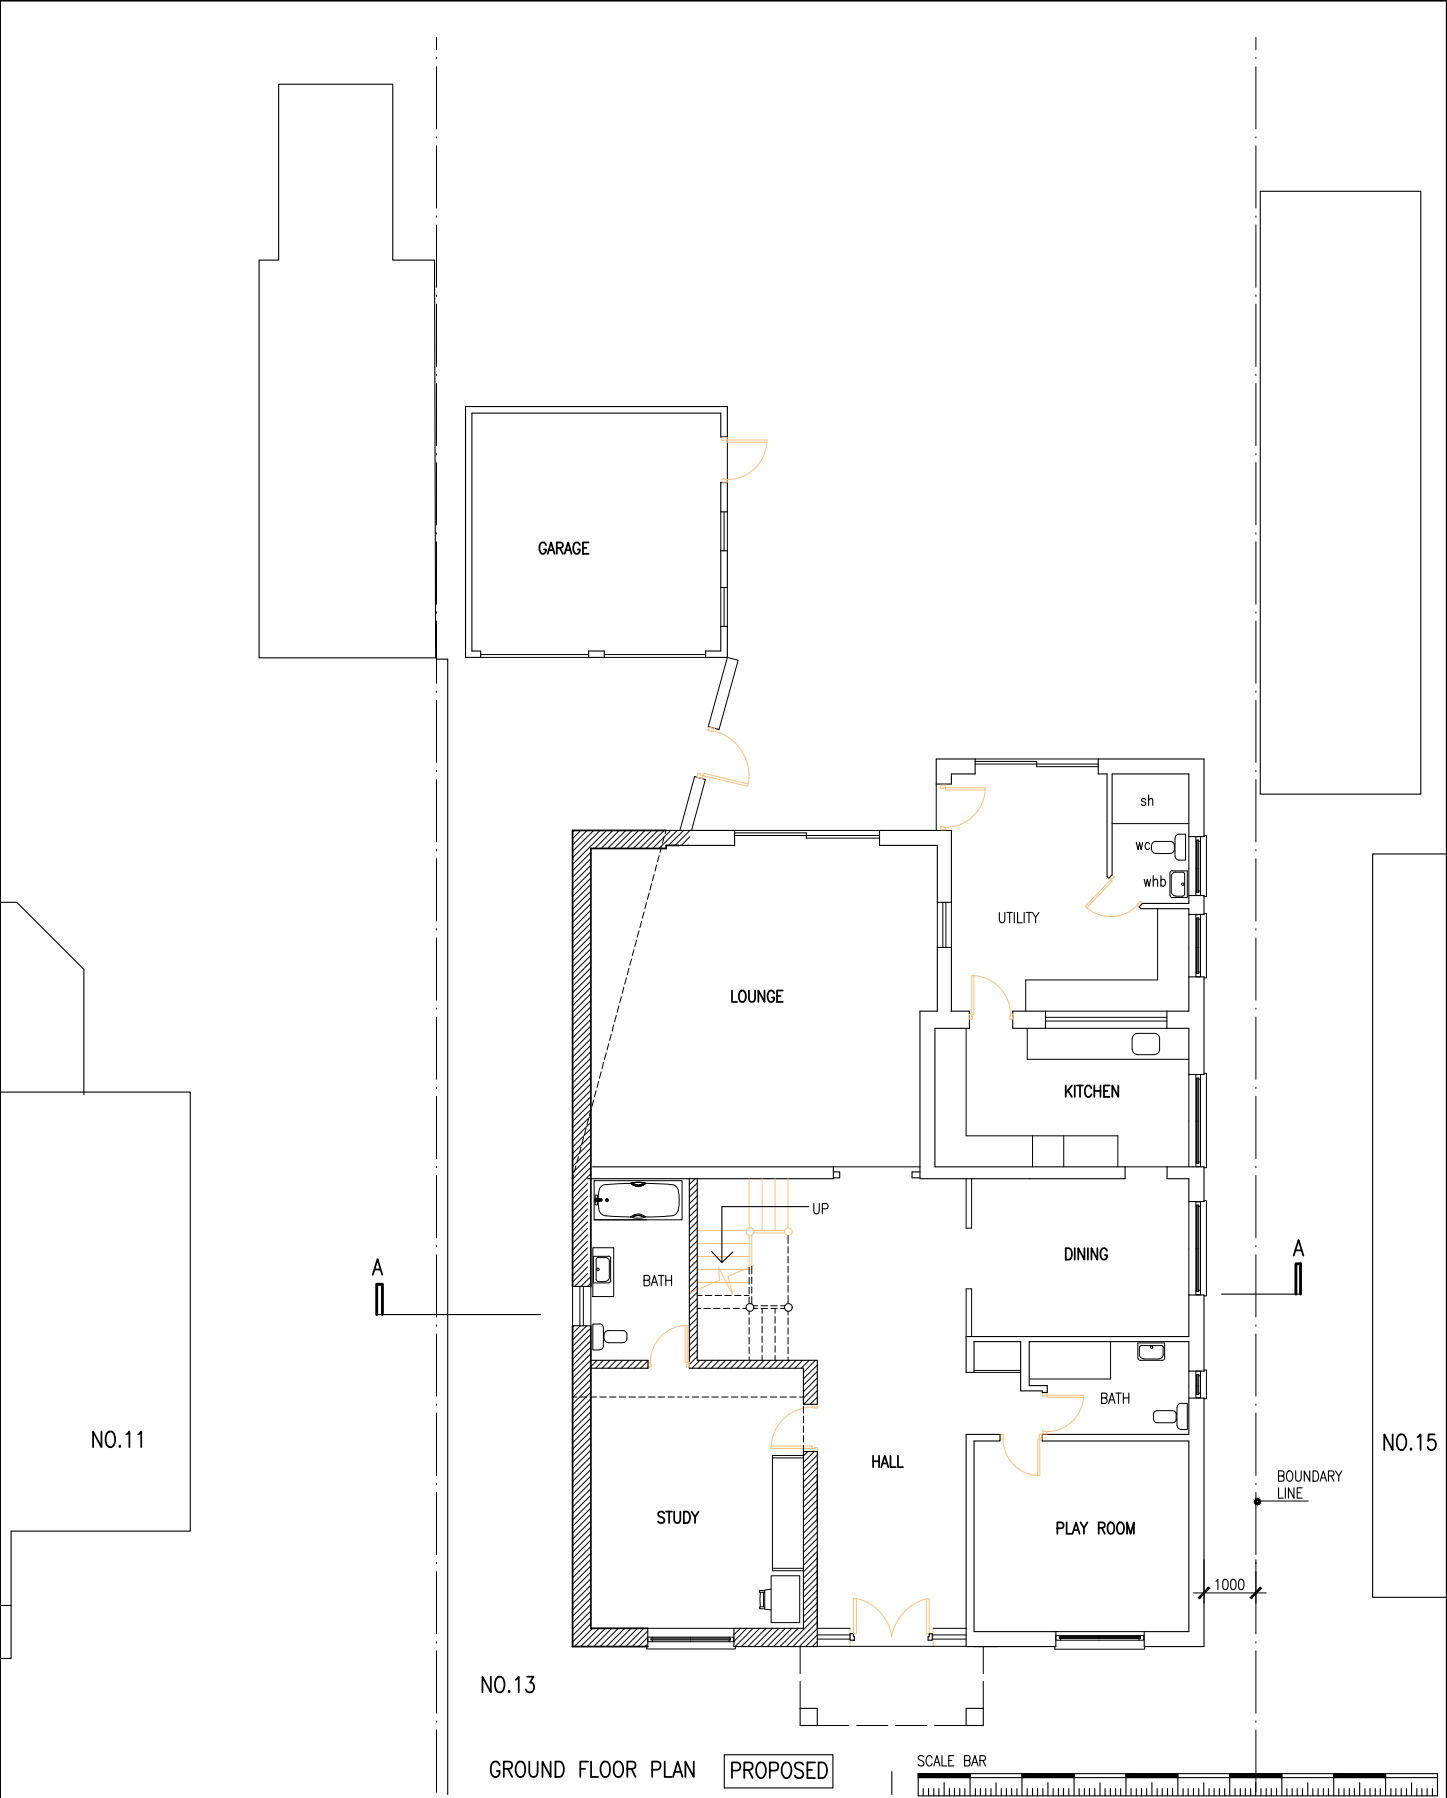

Project	Drawing		
	PLAN		
	Scale	Date	Drawing No.
PROPOSED ADDITIONAL FIRST FLOOR EXTENSION & PART GROUND FLOOR EXTENSION TO EXISTING BUNGALOW AND INTERNAL ALTERATIONS AT 13 FRAYS AVENUE WEST DRAYTON	1/100 @A3	JAN.2024	T/654/03-13
	Drawn		

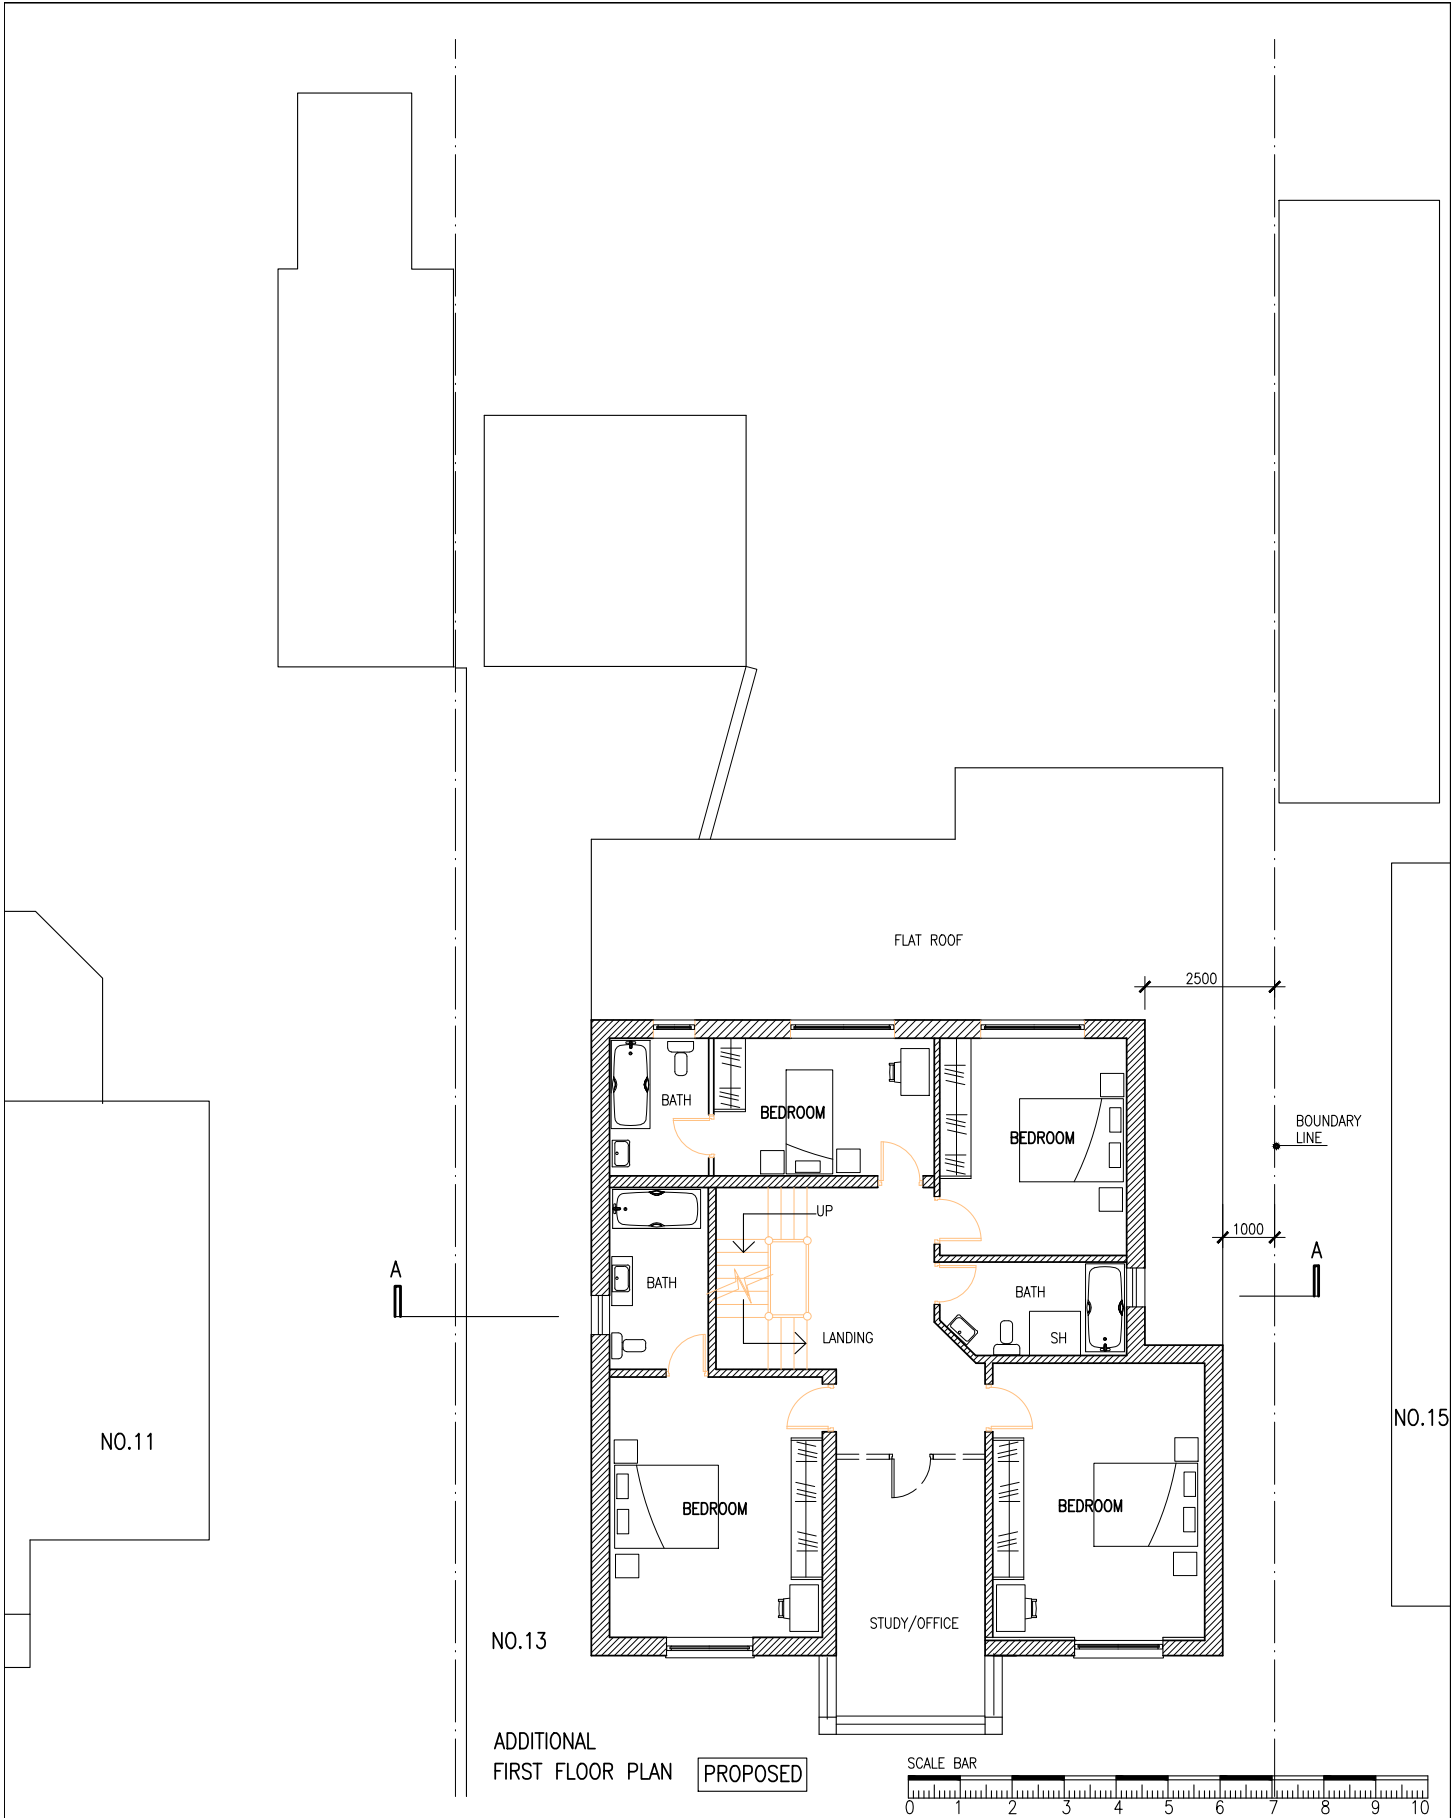

Project	Drawing		
	PLAN		
PROPOSED ADDITIONAL FIRST FLOOR EXTENSION & PART GROUND FLOOR EXTENSION TO EXISTING BUNGALOW AND INTERNAL ALTERATIONS AT 13 FRAYS AVENUE WEST DRAYTON	Scale	Date	Drawing No.
	1/100 @A3	JAN.2024 Drawn	T/654/04-13

