


EXISTING GROUND FLOOR PLAN

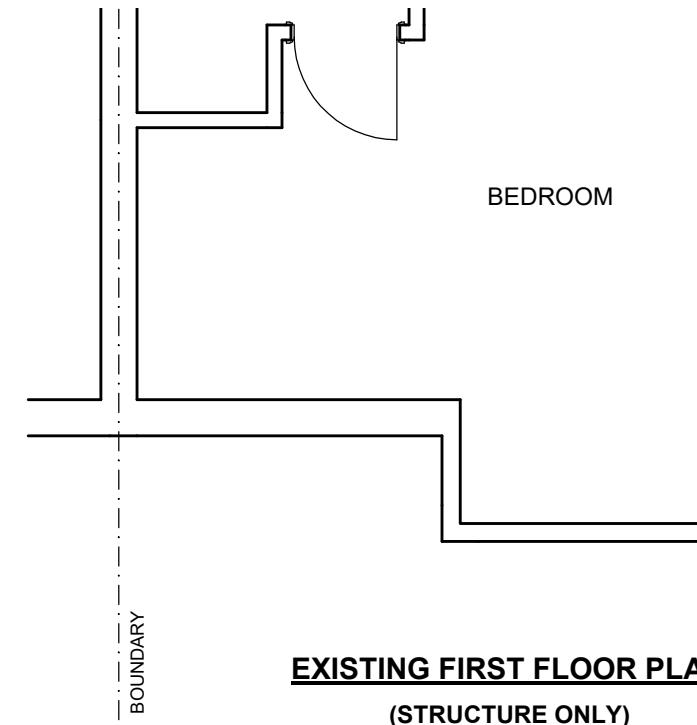

EXISTING FIRST FLOOR PLA
(STRUCTURE ONLY)

NO CHANGES

104 BIDEFORD ROAD RUISLIP MIDDX HA4 0UD

SINGLE STOREY EXTENSION

SCALE 1:50 / 1:100 @ A1

NOV 2022

DRG No. 2346.1