



LOCATION PLAN  
SCALE 1:1250

KEY


- EXISTING WALLS
- PROPOSED WALLS
- WALLS TO BE DEMOLISHED

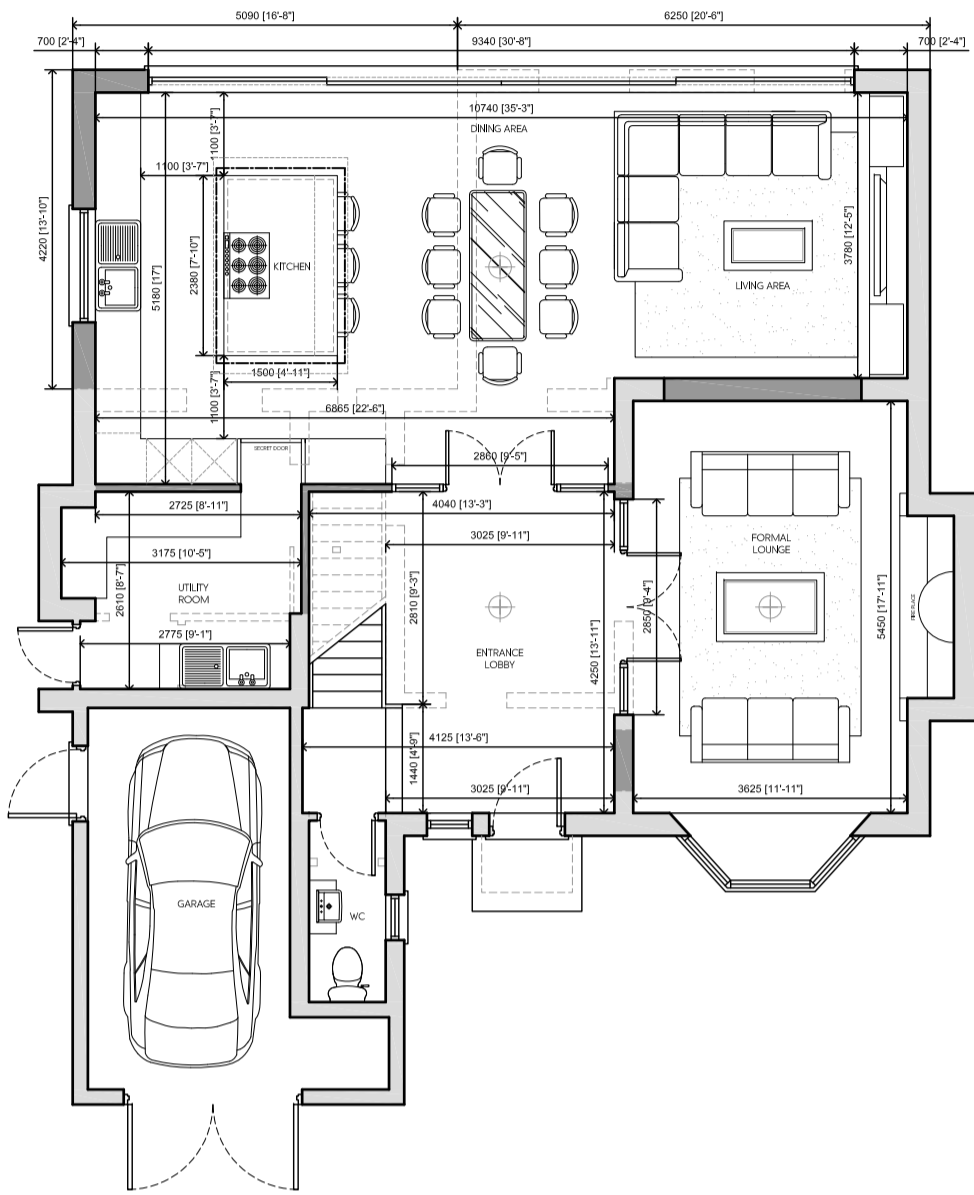

PROPOSED GROUND FLOOR PLAN

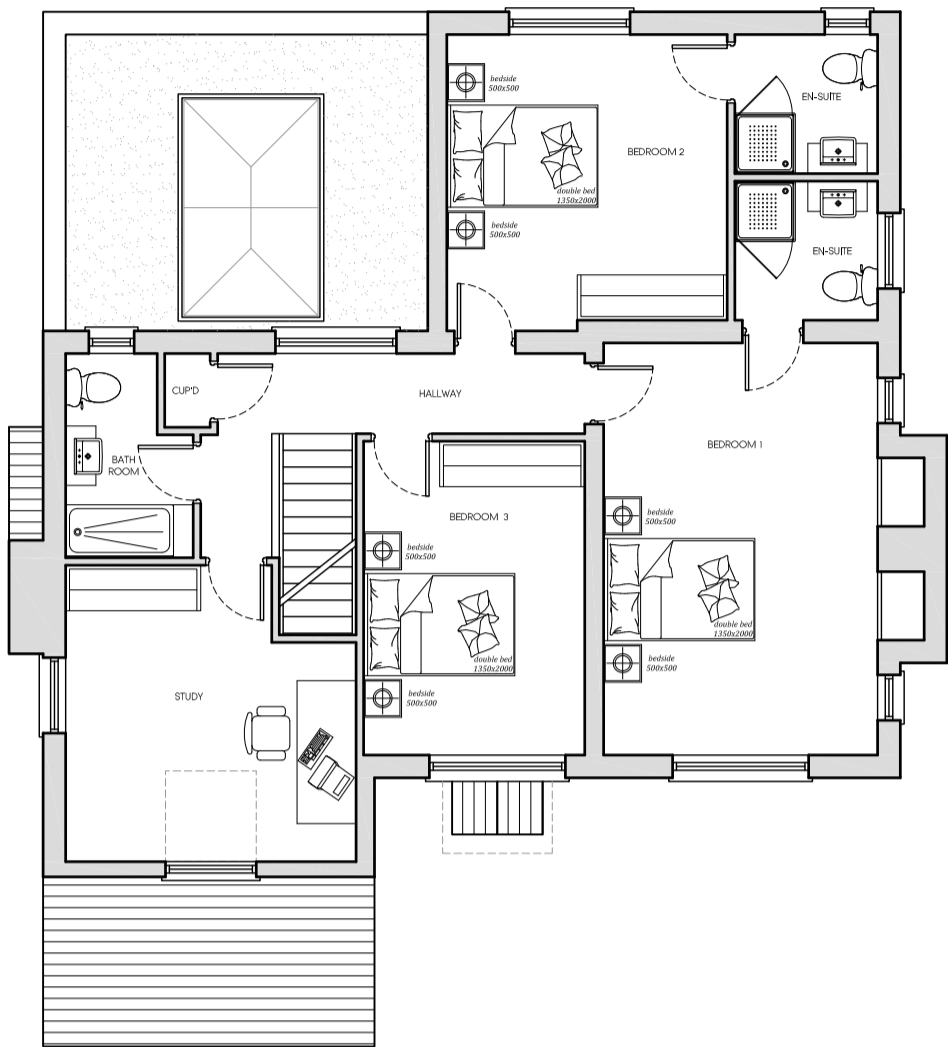

PROPOSED FIRST FLOOR PLAN

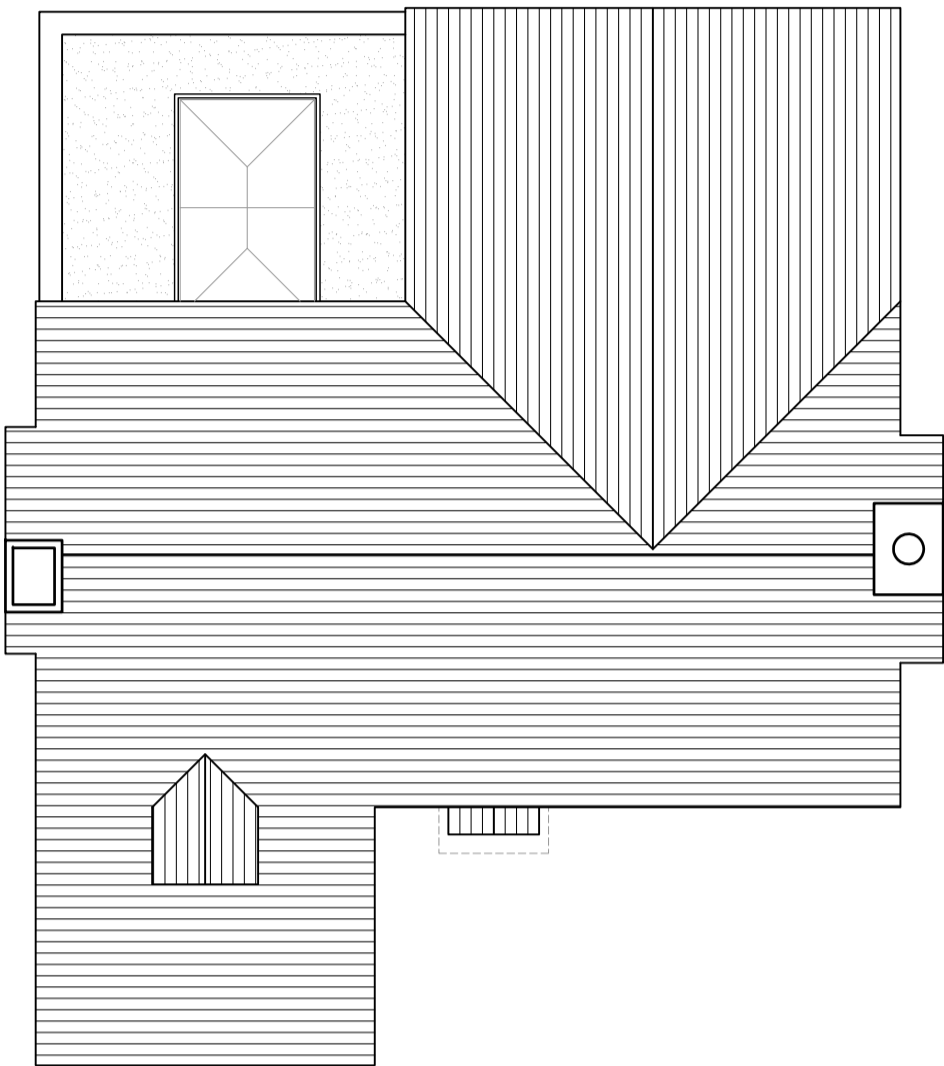

PROPOSED ROOF PLAN



PROPOSED FRONT ELEVATION  
UNALTERED



PROPOSED SIDE ELEVATION



PROPOSED REAR ELEVATION



PROPOSED SIDE ELEVATION

A	21.03.24	AMENDED TO SUIT CLIENT COMMENTS	BR
Rev	Date	Description	Init.

Client

MR & MRS EDWARDS

Project Title  
PROPOSED INFILL EXTENSION AND ALTERATIONS

20 WOOD LANE, RUISLIP, HA4 6EX

Drawing Title

PROPOSED PLANS AND ELEVATIONS

Cad File	Sheet Size	Scale
P001	A1	1:100
Drawn by	Drawing Date	Approved by
KP	FEB 2024	NJ
Project No.	Drawing No.	Revision
1991	P202	A

**Juttla Architects**

2-4 High Street Ruislip  
Middlesex HA4 7AR

1 01923 840077 1 01923 840078  
info@juttla-architects.com  
juttla-architects.com

This drawing is property of Juttla Architects Ltd © and must not be copied or otherwise reproduced. All dimensions must be checked on site before commencing work. No dimensions to be scaled from this drawing. This drawing was produced using AutoCad 2016.

PLANNING ISSUE