



Existing plan

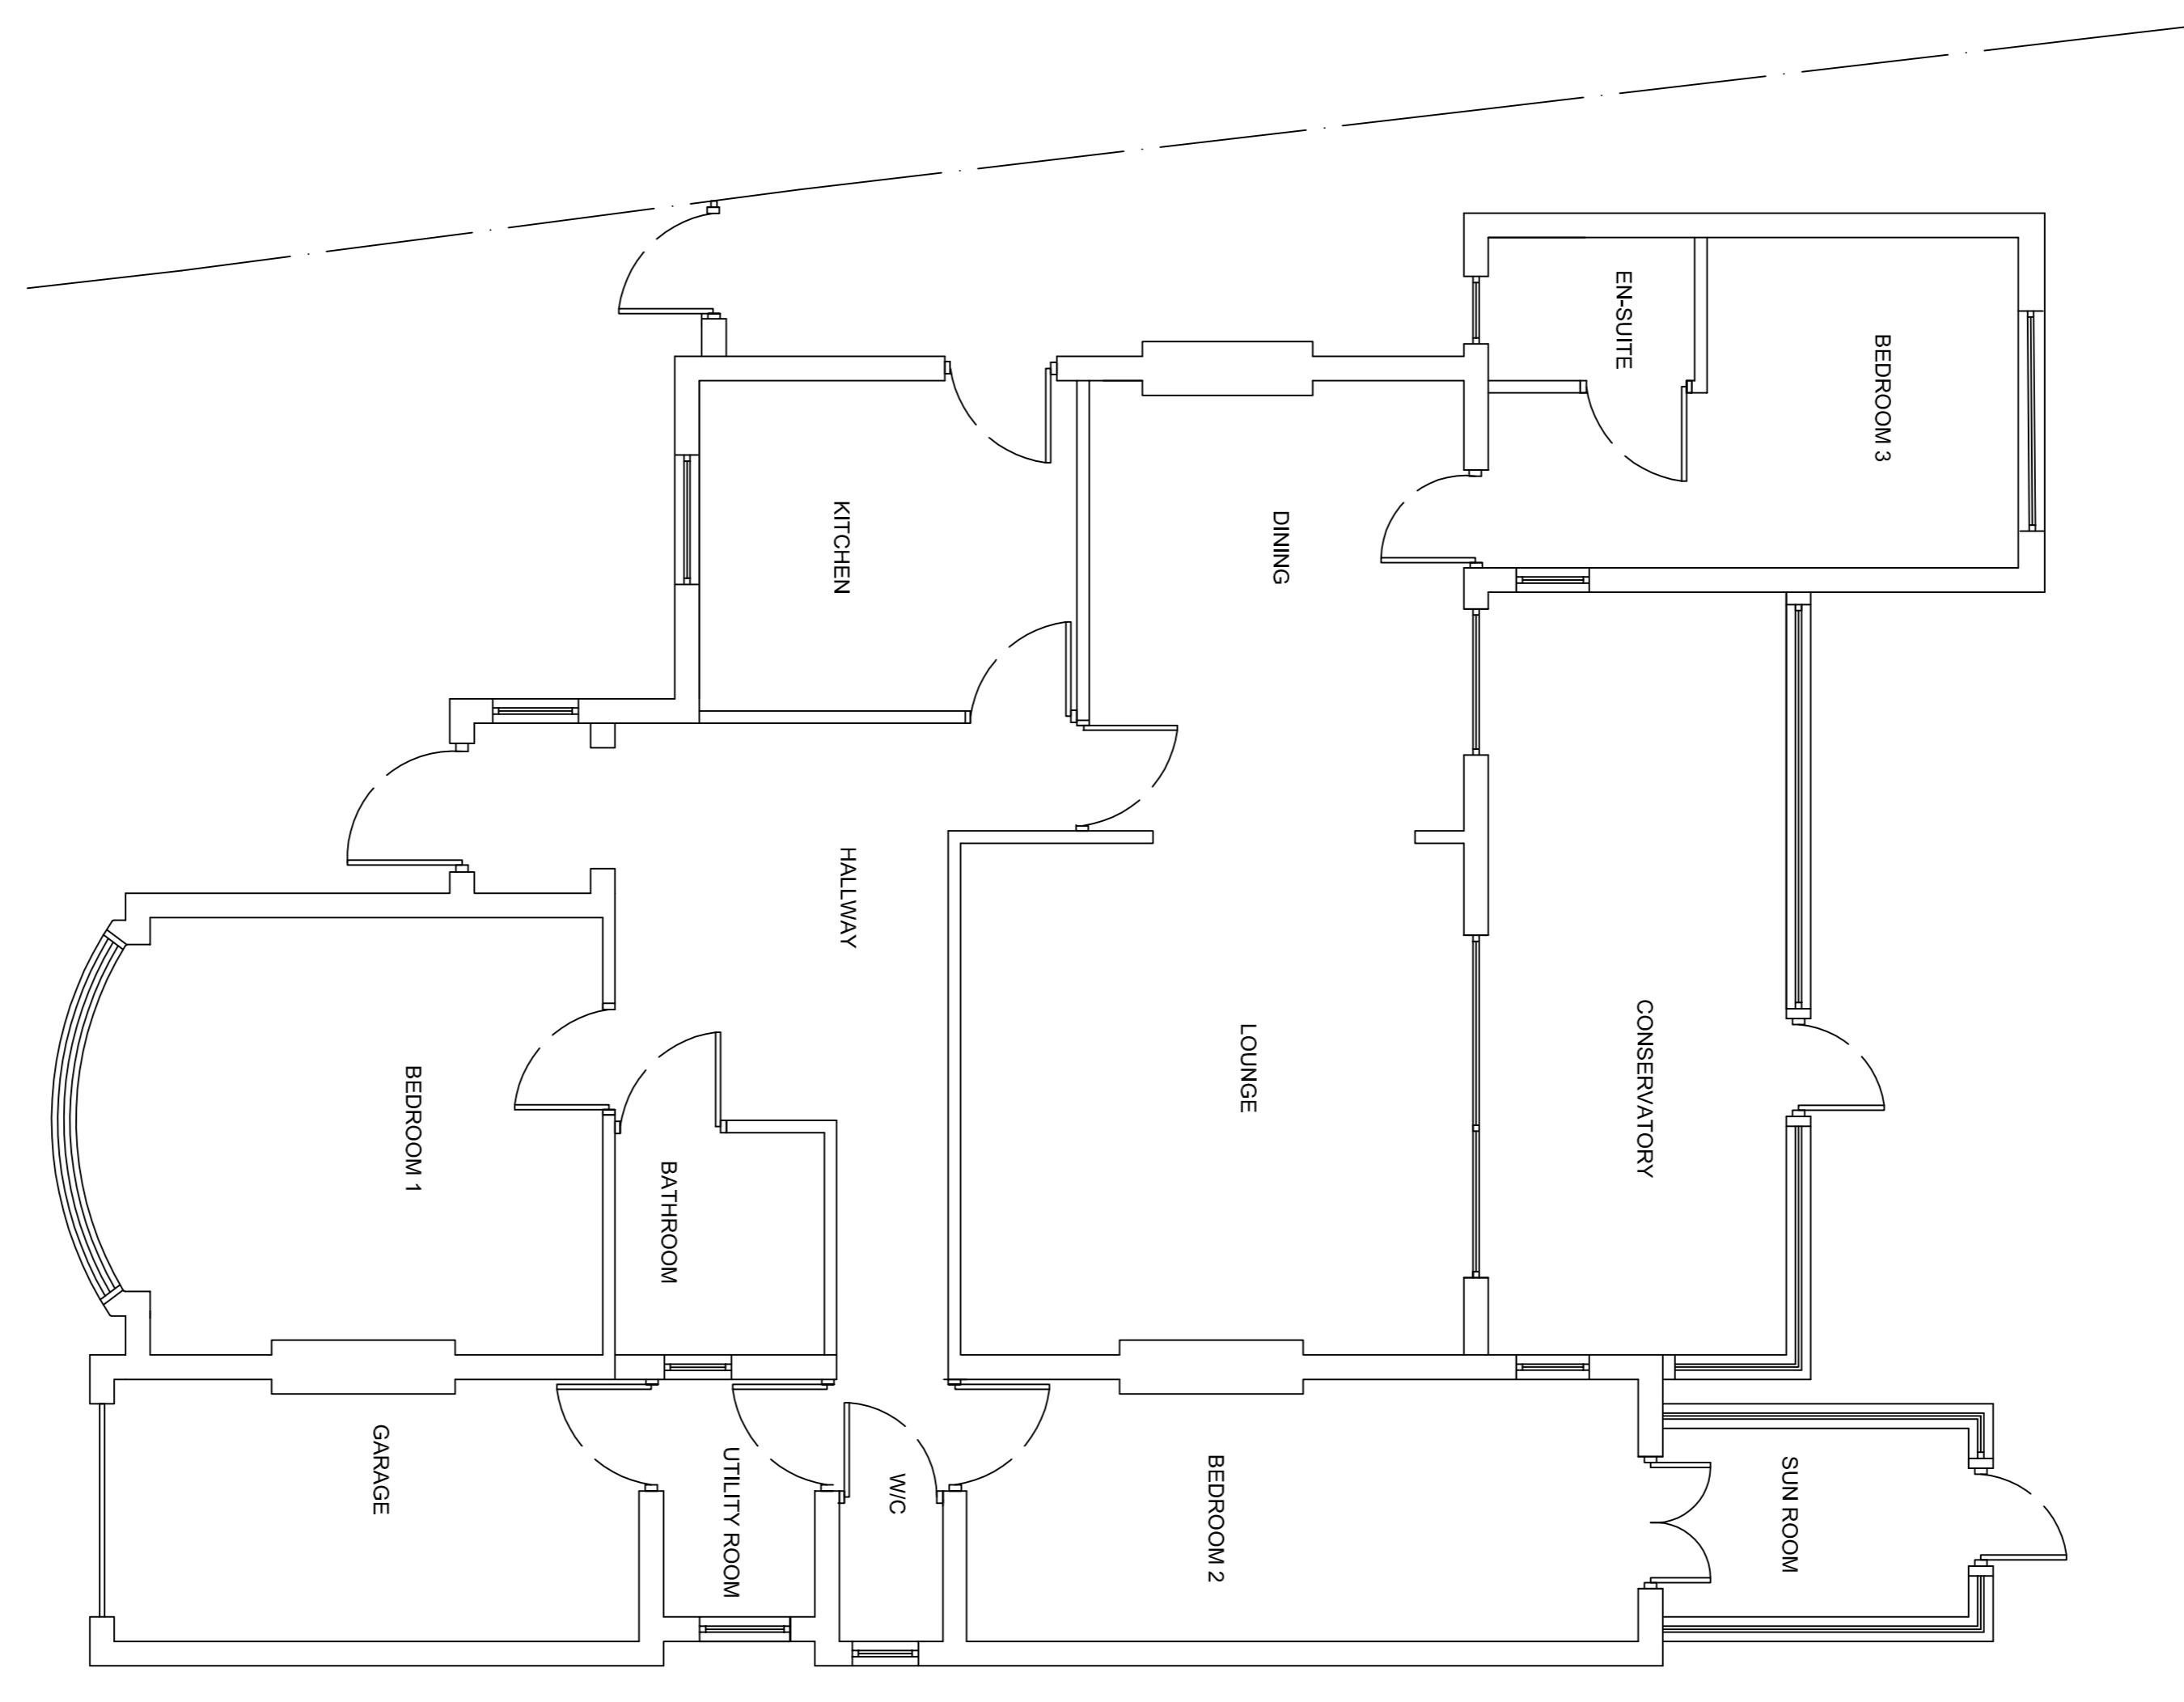

Existing roof plan

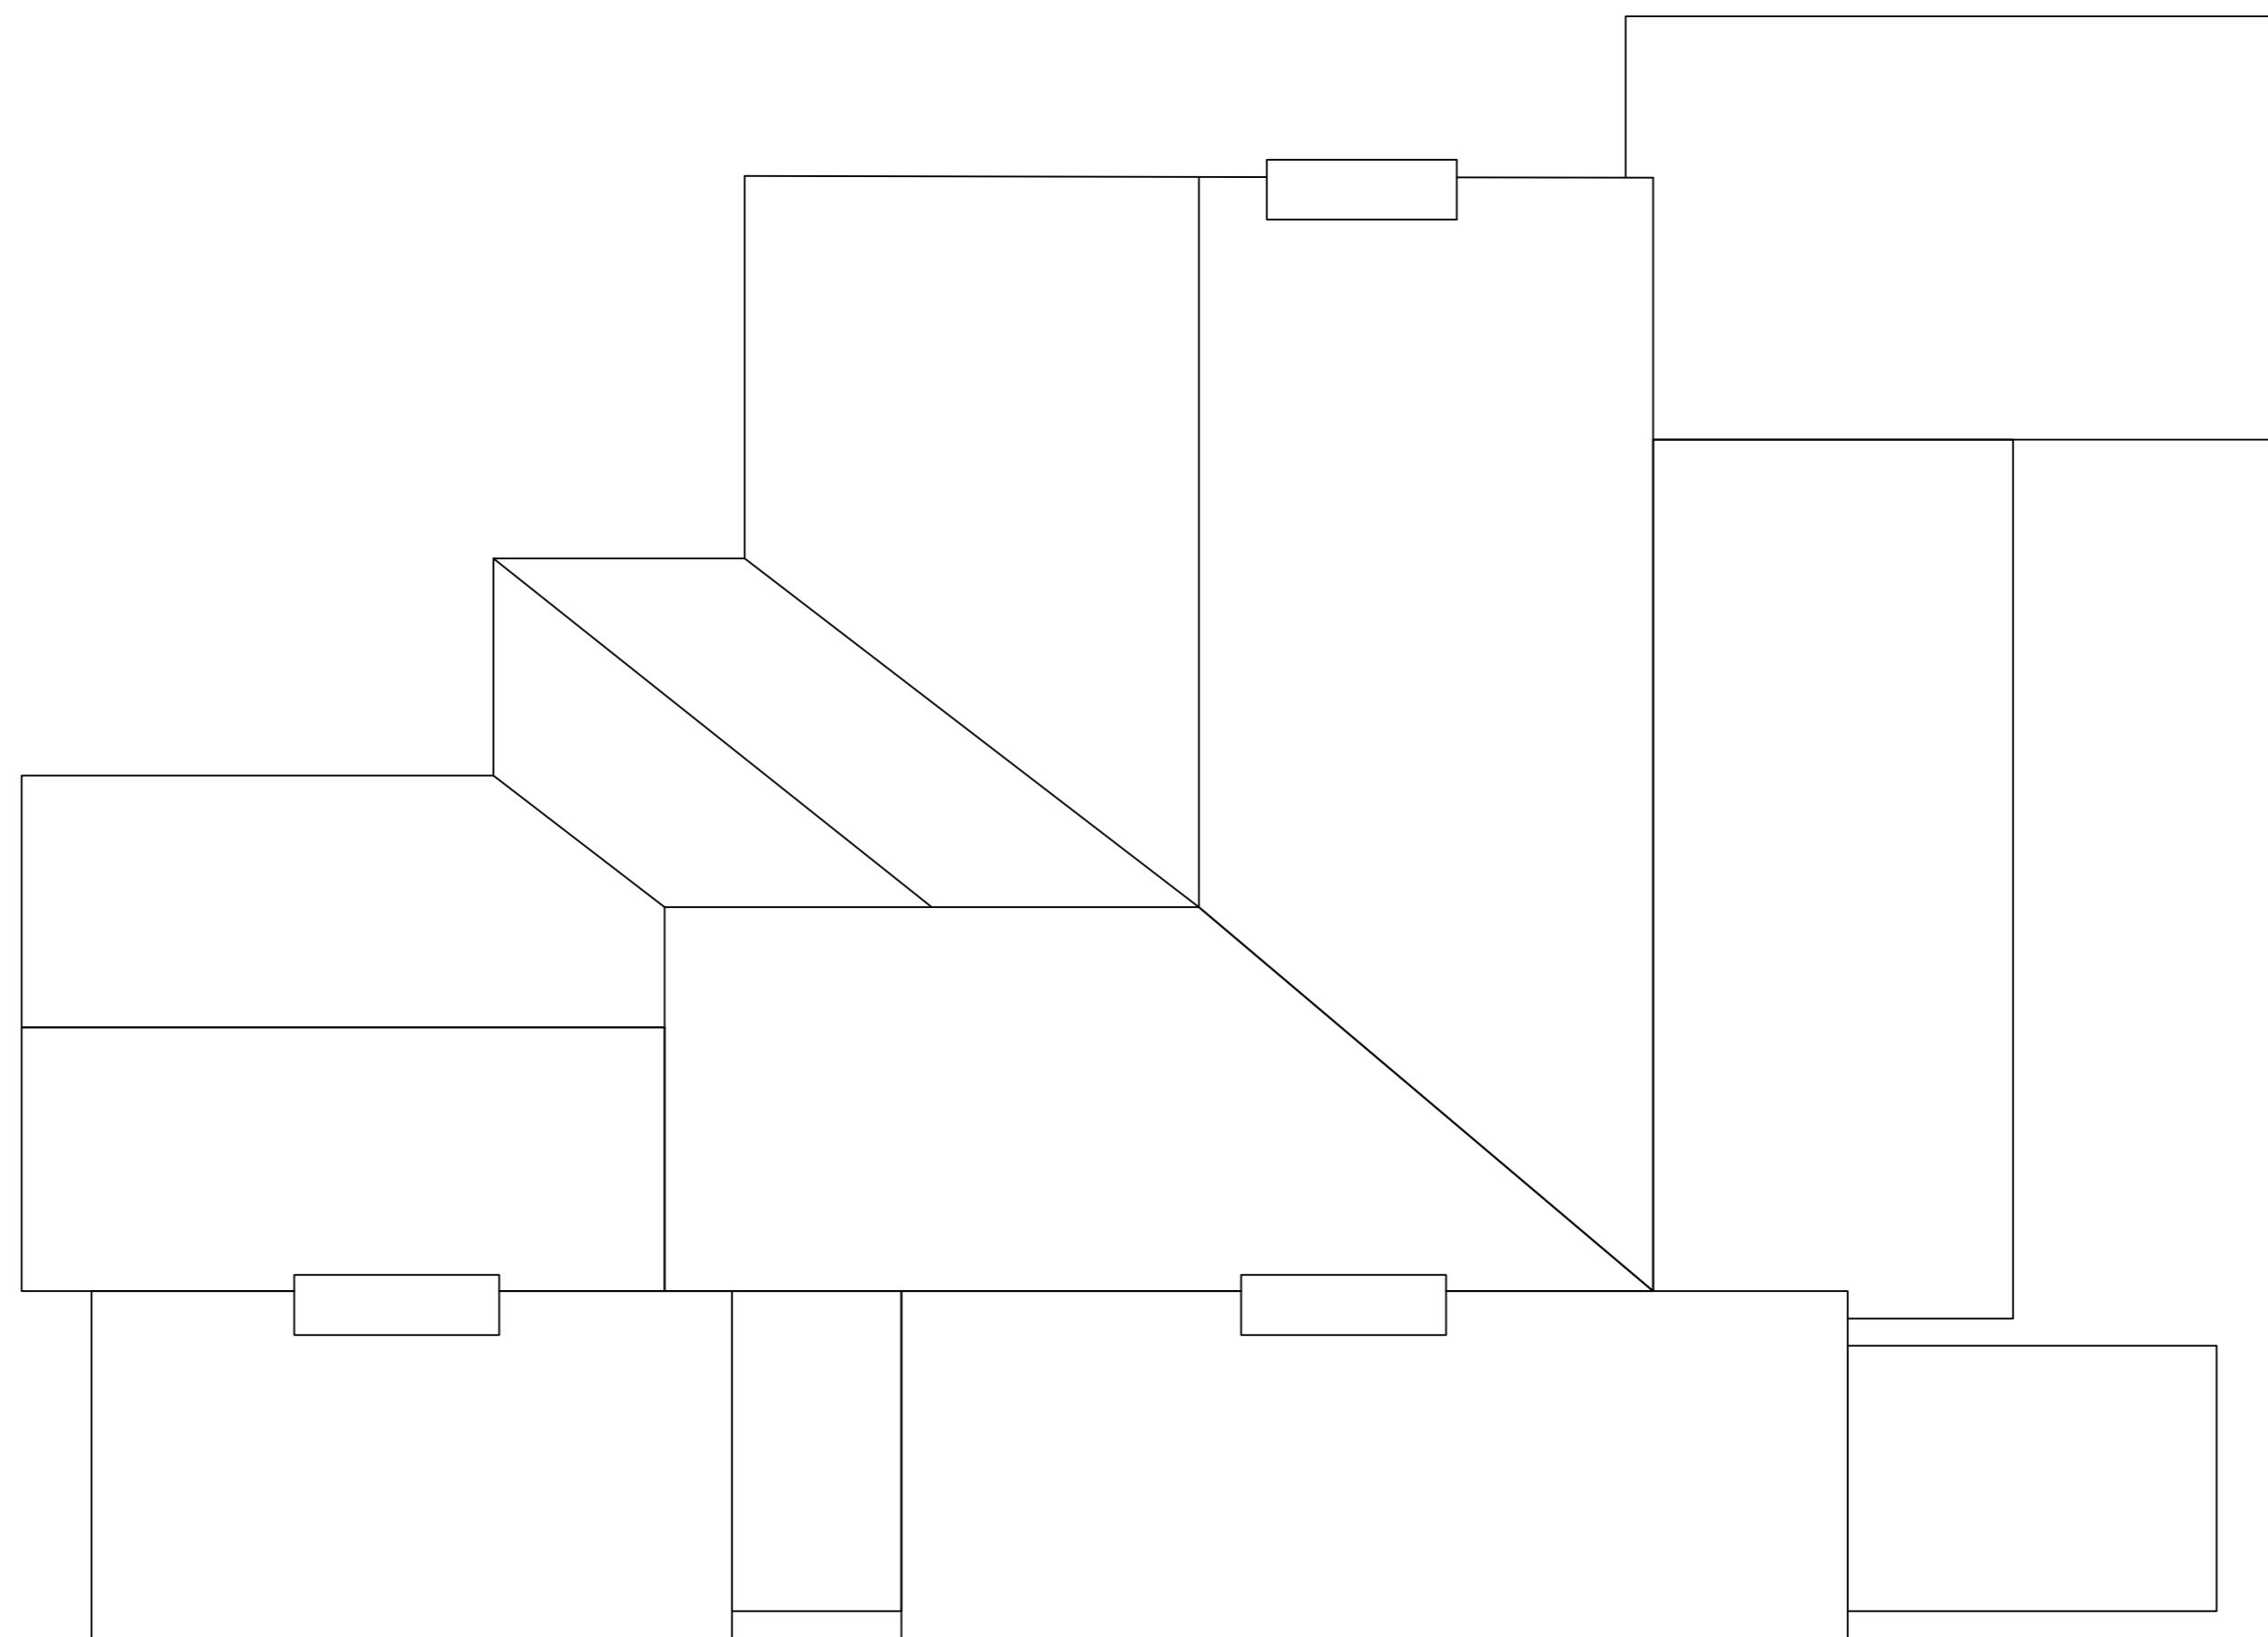

Client :
MR & MRS NORQUAY
4 STANFORD CLOSE
RUISLIP
MIDDLESEX
HA4 7RP

Drawing Title:
EXISTING PLANS

SCALE: 1:50 @ A1
Drawn by: Margaret Leo
Drawing no: 100 rev A
Date: June 2023

Notes:
All dimensions should be checked with
a site survey.
Drawings are subject to
statutory authority approval and are to
be used for the purpose of planning.
Structural calculations and drawings to
be supplied by a structural engineer.