



Proposed ground floor plan

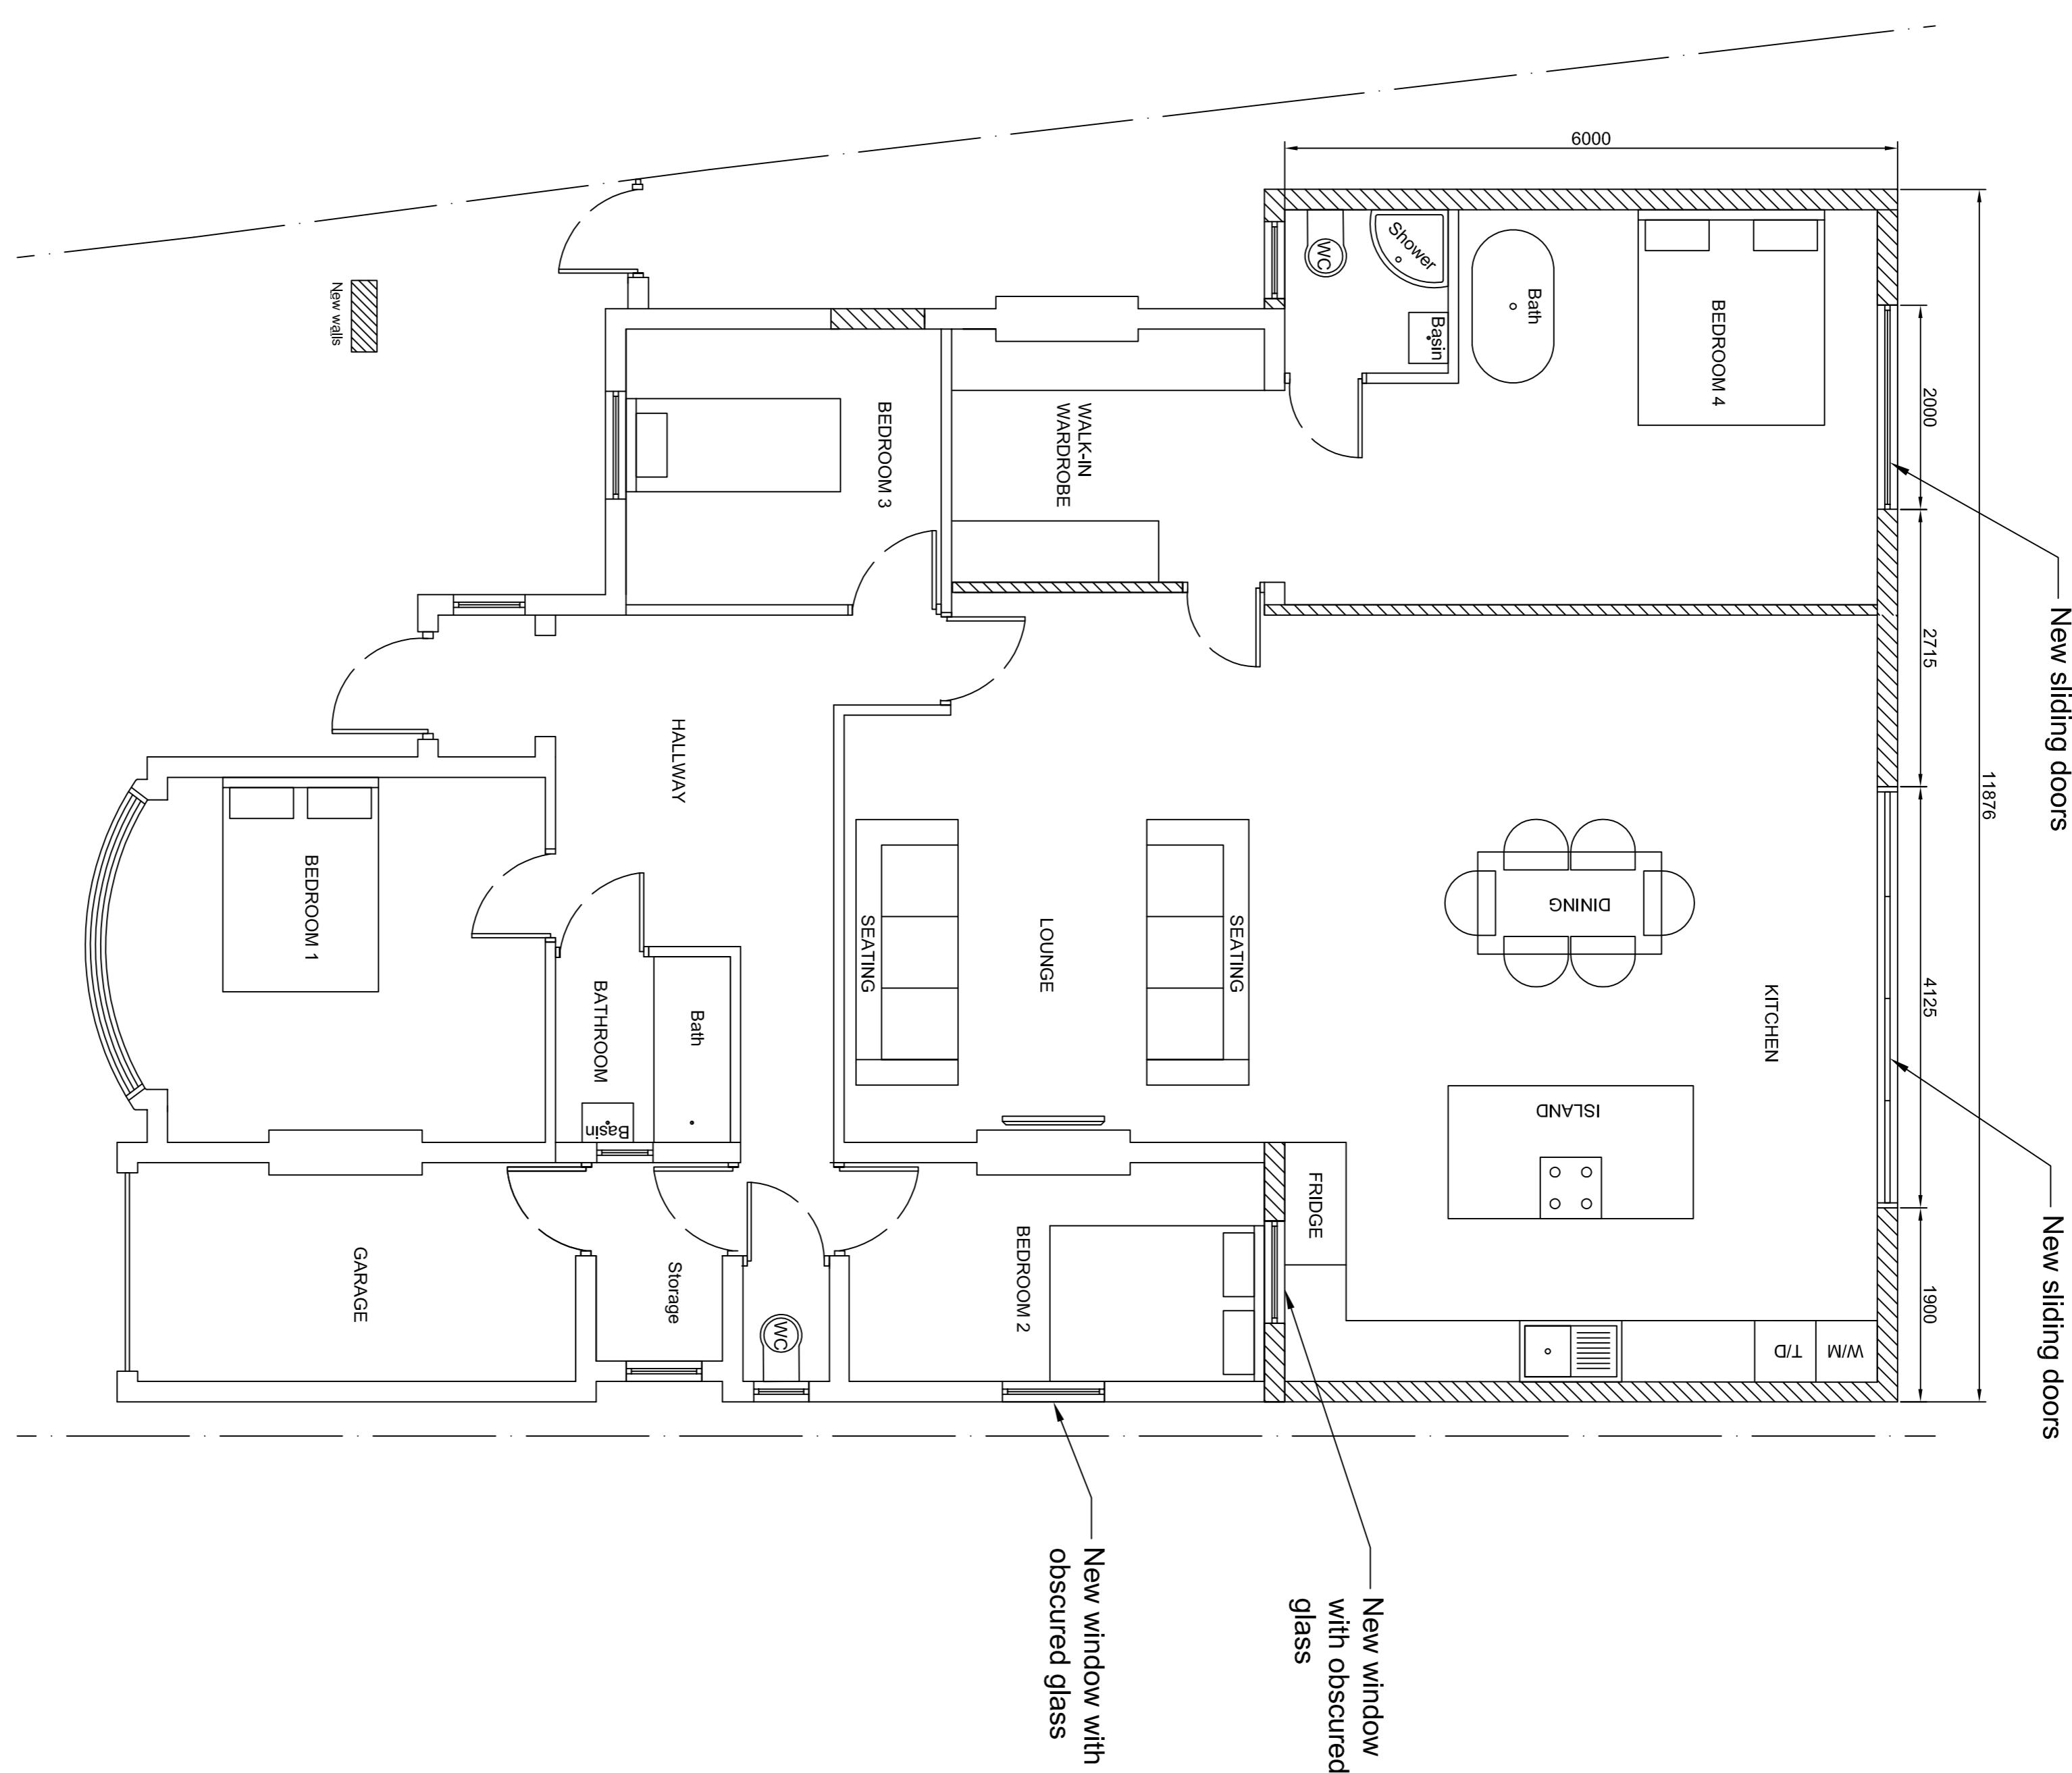

Proposed roof plan

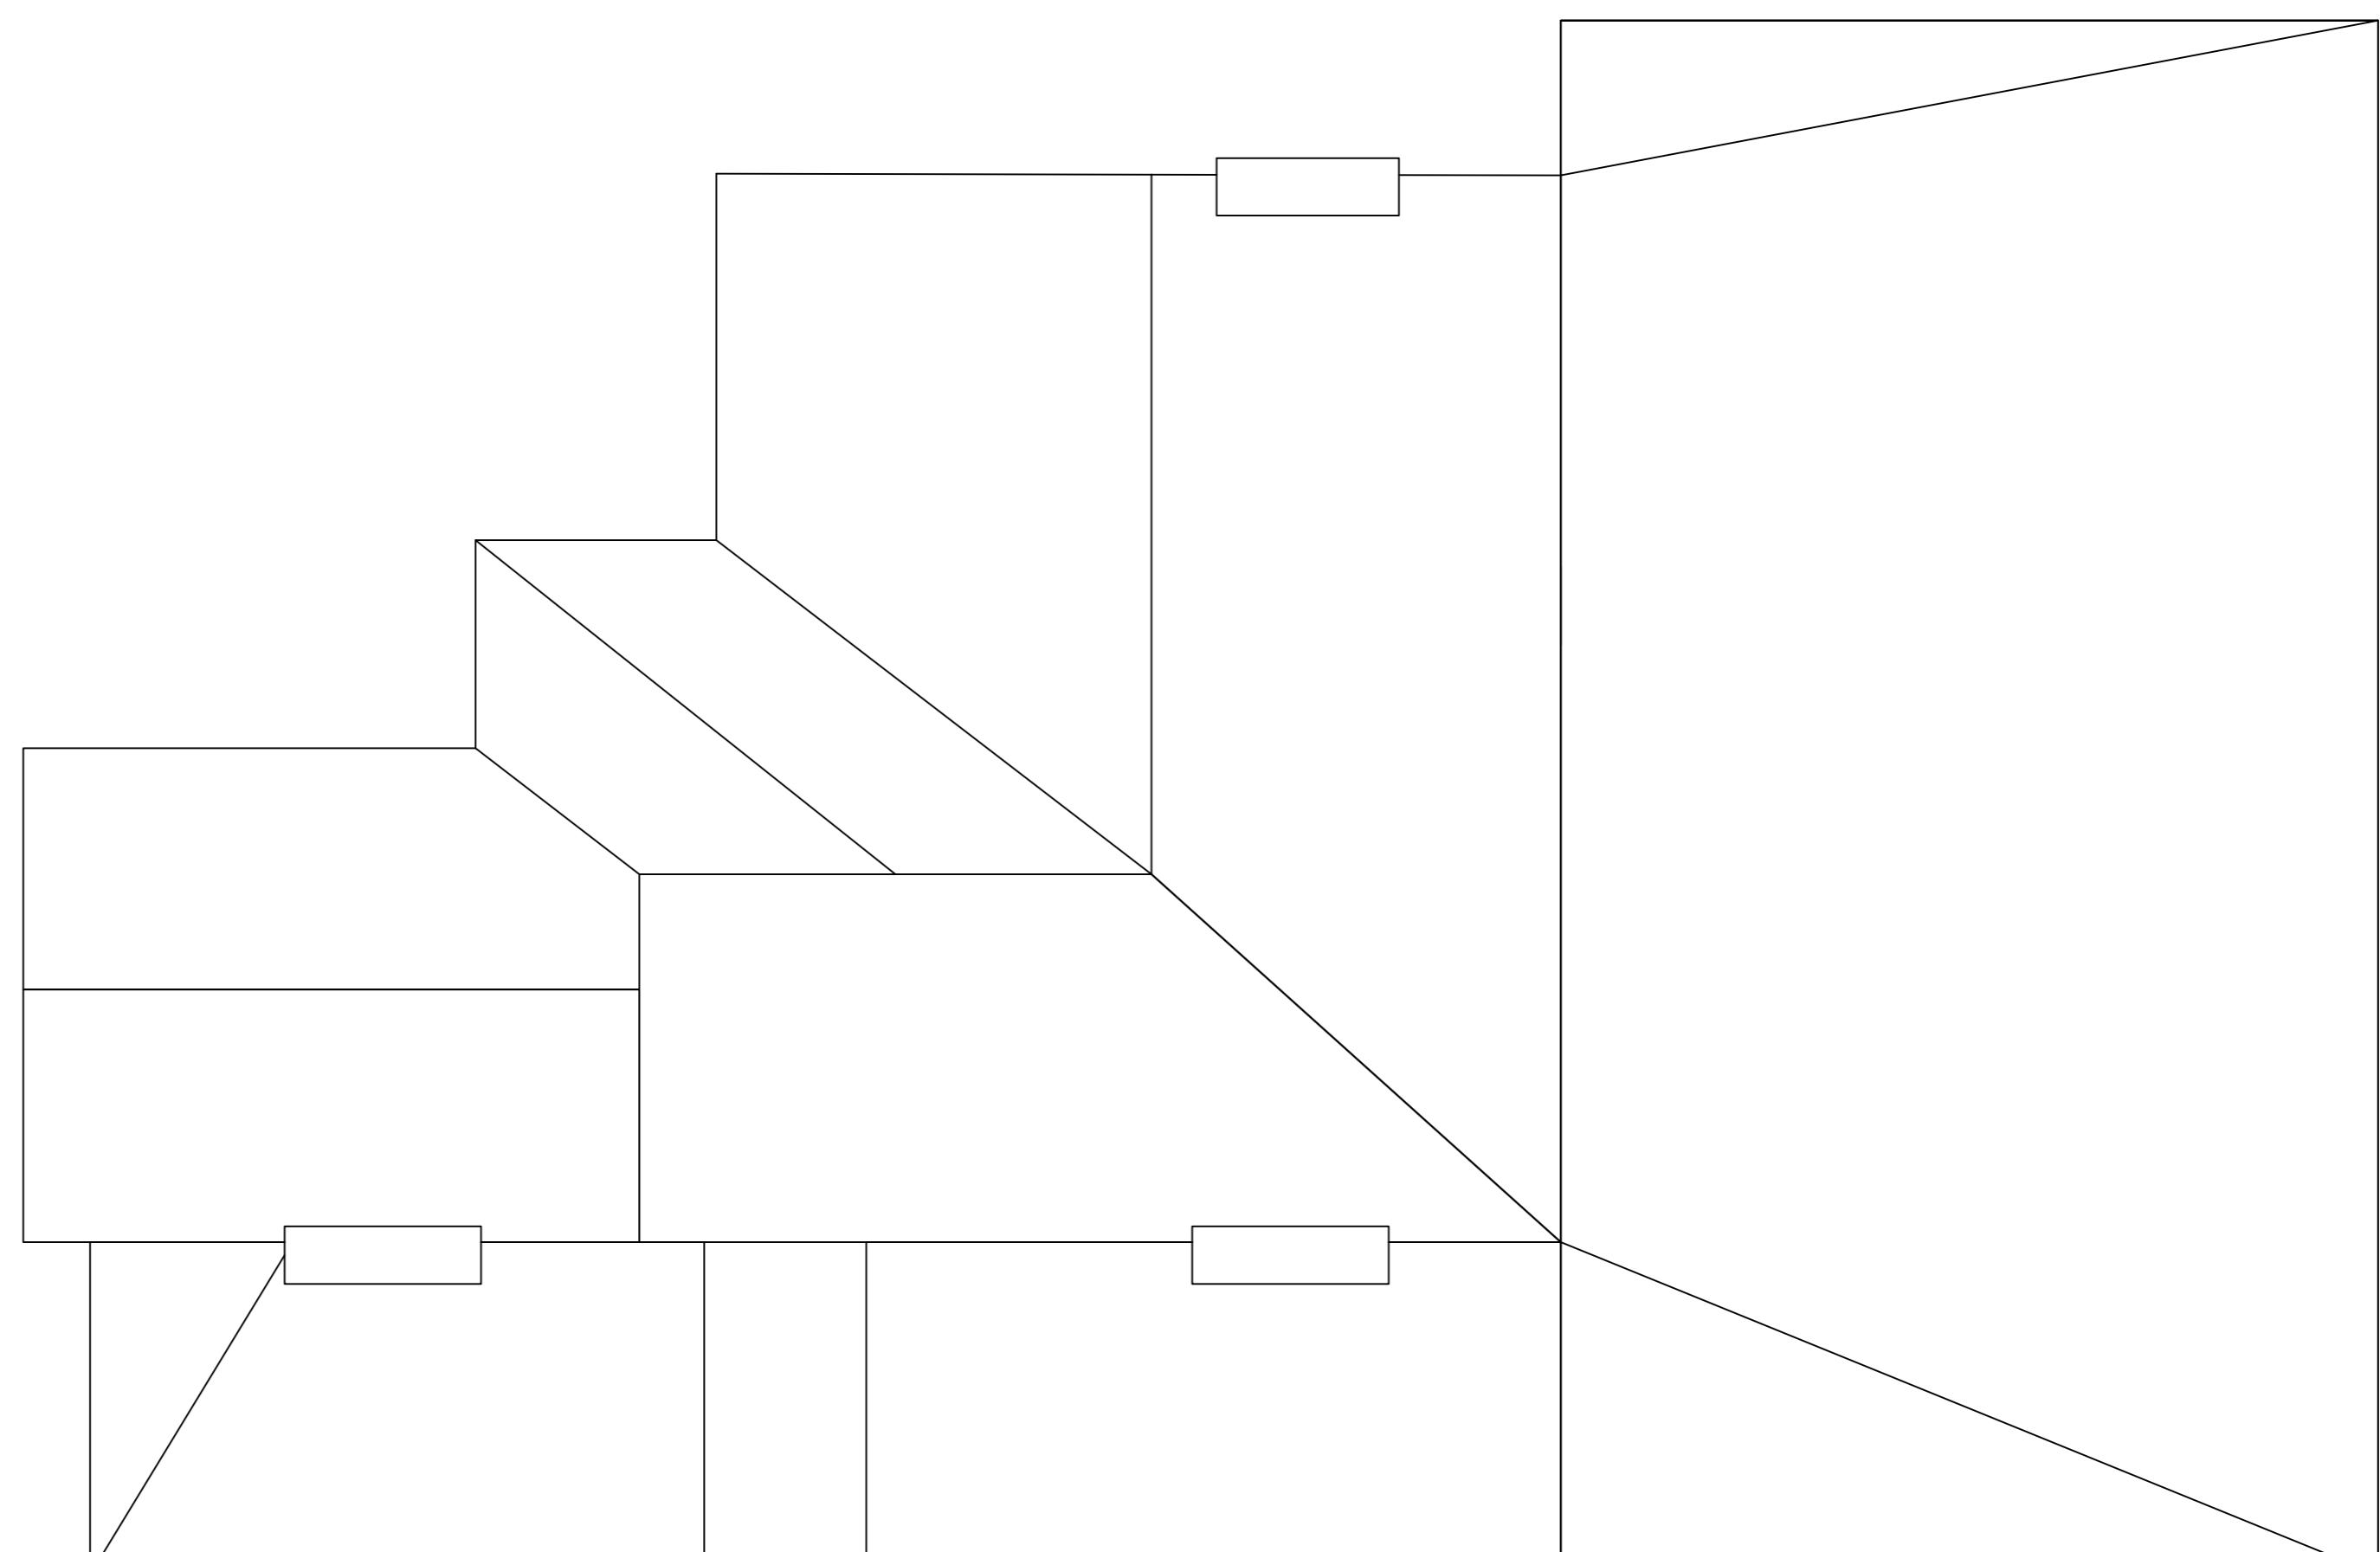

0  
1  
2  
3  
4  
5  
METRES

Client:  
MR & MRS NORQUAY  
4 STANFORD CLOSE  
RUSSLIP  
MIDDLESEX  
HA4 7RP

Drawing Title:  
PROPOSED FLOOR PLANS  
SCALE: 1:50 @ A1  
Drawn by: Margaret Leo  
Drawing no: 102 rev A  
Date: June 2023

Notes:  
All dimensions should be checked with a site survey.  
Drawings are subject to statutory authority approval and are to be used for the purpose of planning.  
Structural calculations and drawings to be supplied by a structural engineer.

Building materials to be in keeping with the existing property.  
Windows, doors to match existing.  
New extension to be rendered and painted.