



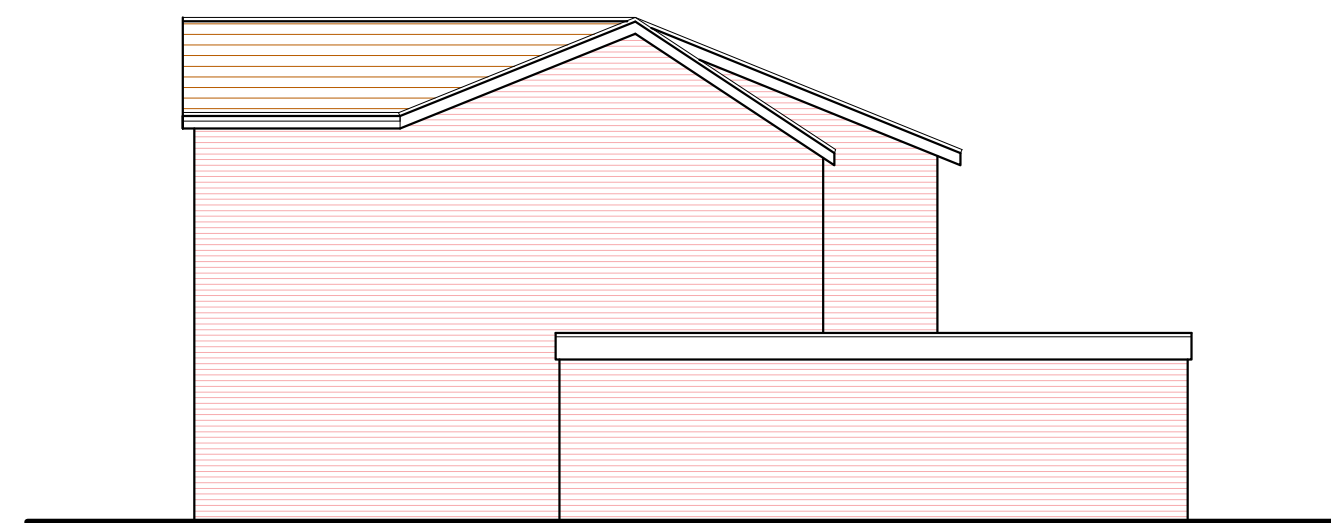


South West Elevation

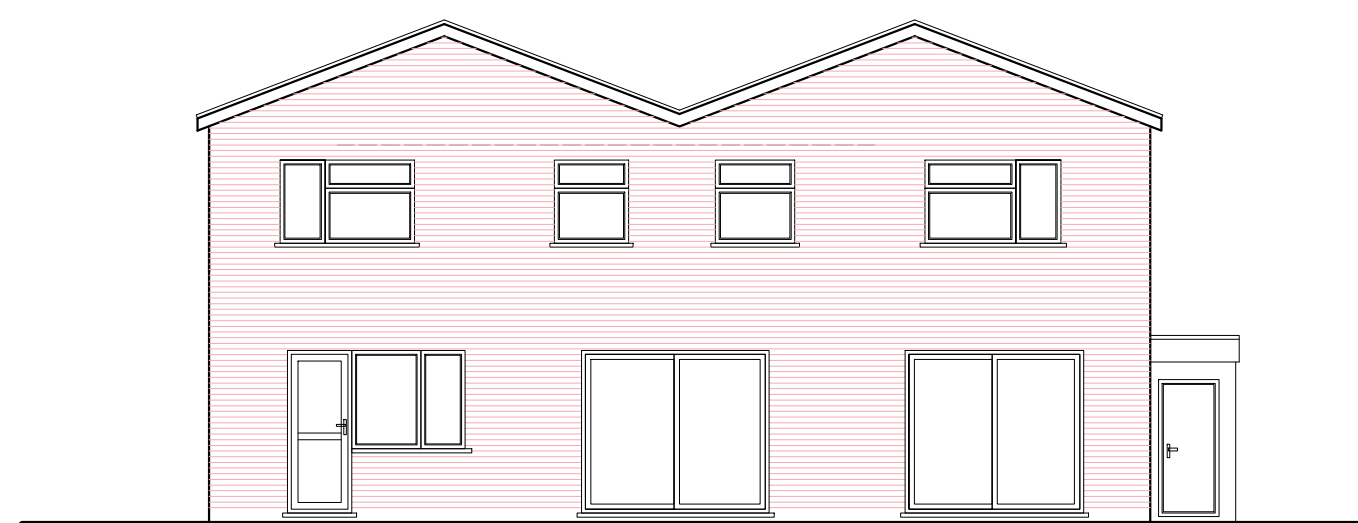

North West Elevation



North East Elevation

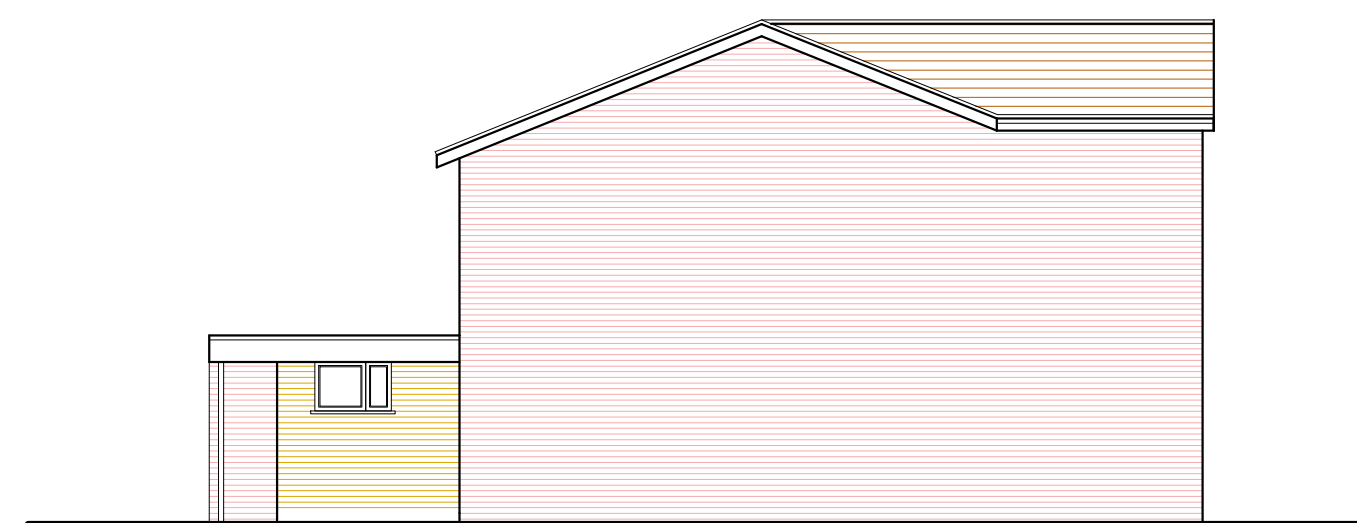

South East Elevation

EXISTING ELEVATIONS

*11 Lodore Green, Ickenham, Uxbridge
UB10 8BQ*

Scale Bar 1:100 @ A2
0 1 2 3 4 5 6 7 8 9 10 Metres



THE GILLETT MACLEOD PARTNERSHIP
Chartered Architects & Town Planning Consultants
1 High Road Old Eastcote Pinner Middlesex HA5 2EW tel. 0208 868 1333

Drg. No. 24/3653/05
Scale 1:100
Date 24/09/24
Drawn by KH

REVISION
C drawer