




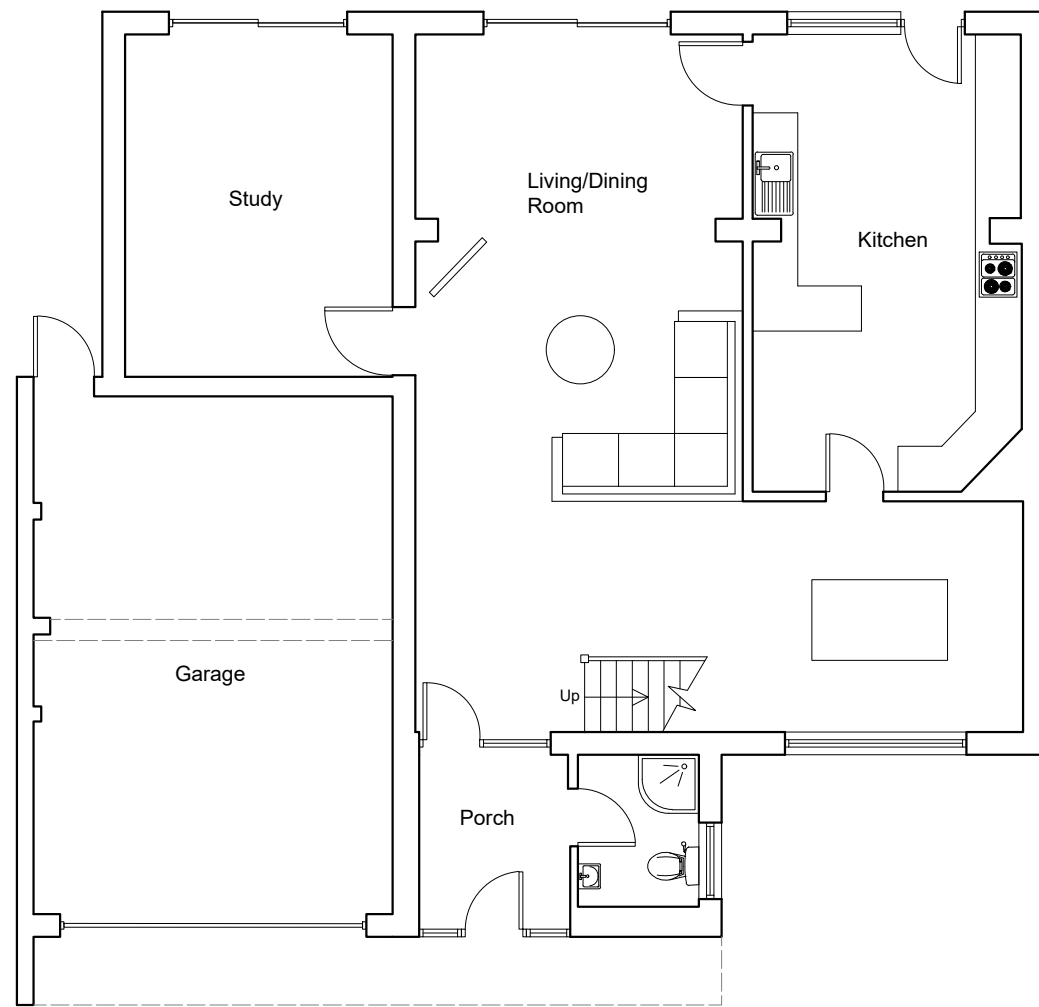

Ground Floor Plan

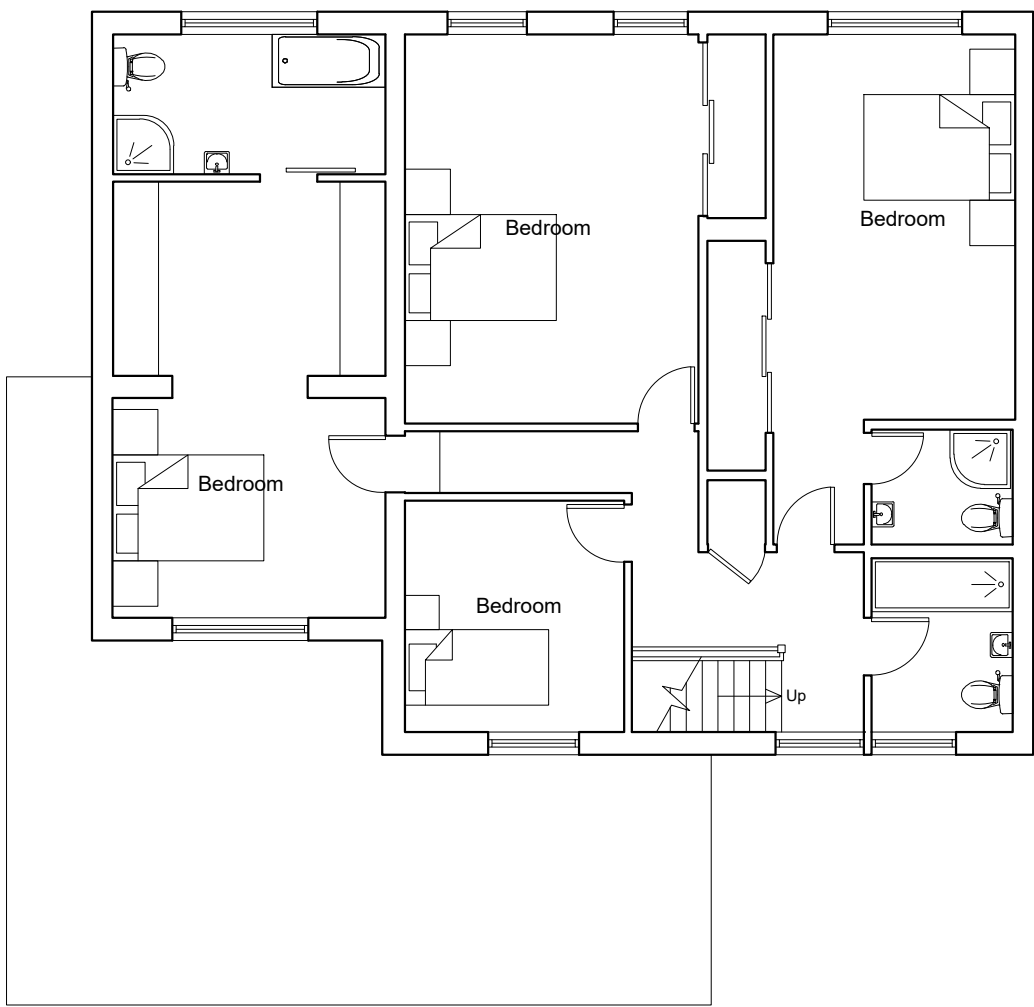

First Floor Plan

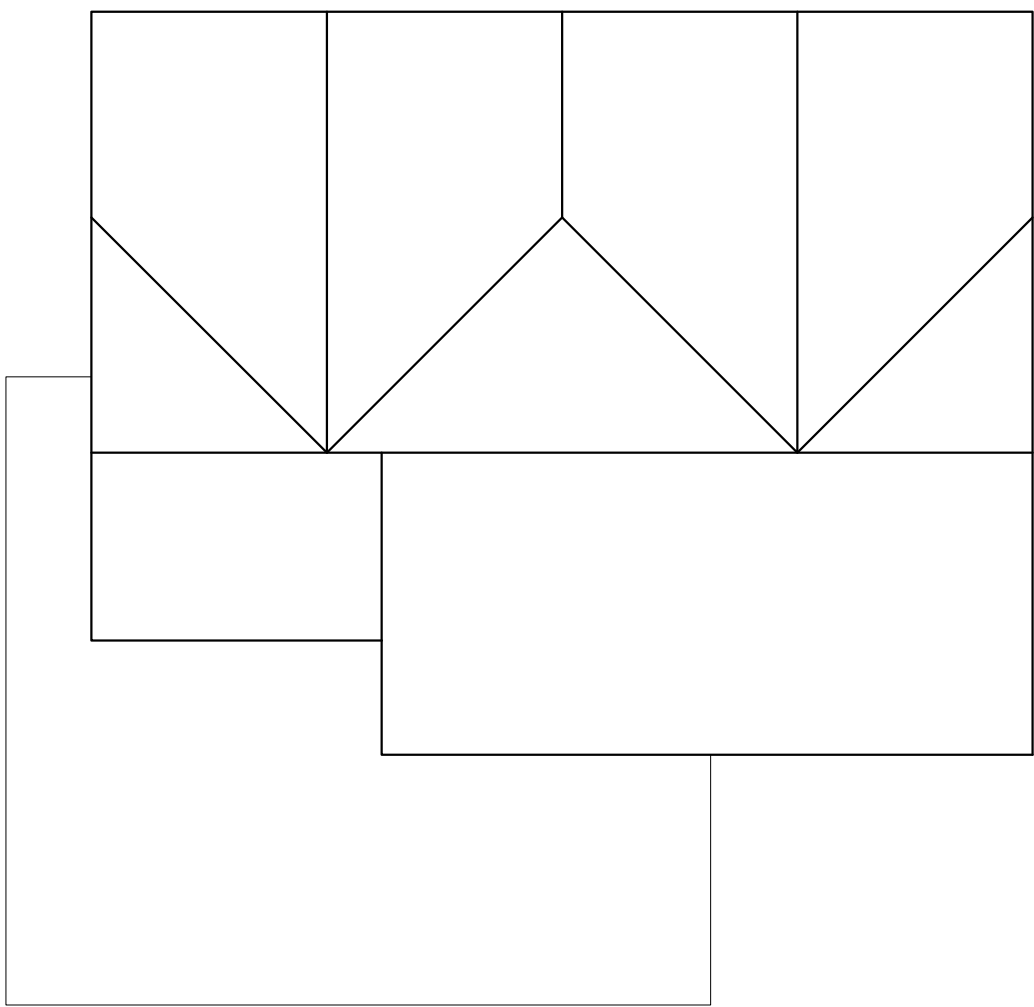

Roof Plan

EXISTING FLOOR PLANS

11 Lodore Green, Ickenham, Uxbridge
UB10 8BQ

Scale Bar

0

1

2

3

4

5

6

7

8

9

10

Metres

1:100 @ A2



THE GILLETT MACLEOD PARTNERSHIP
Chartered Architects & Town Planning Consultants
1 High Road Old Eastcote Pinner Middlesex HA5 2EW tel. 0208 868 1333

Drg. No. 24/3653/03
Scale 1:100
Date 23/10/24
Drawn by KH

REVISION	
(C)	drawn