




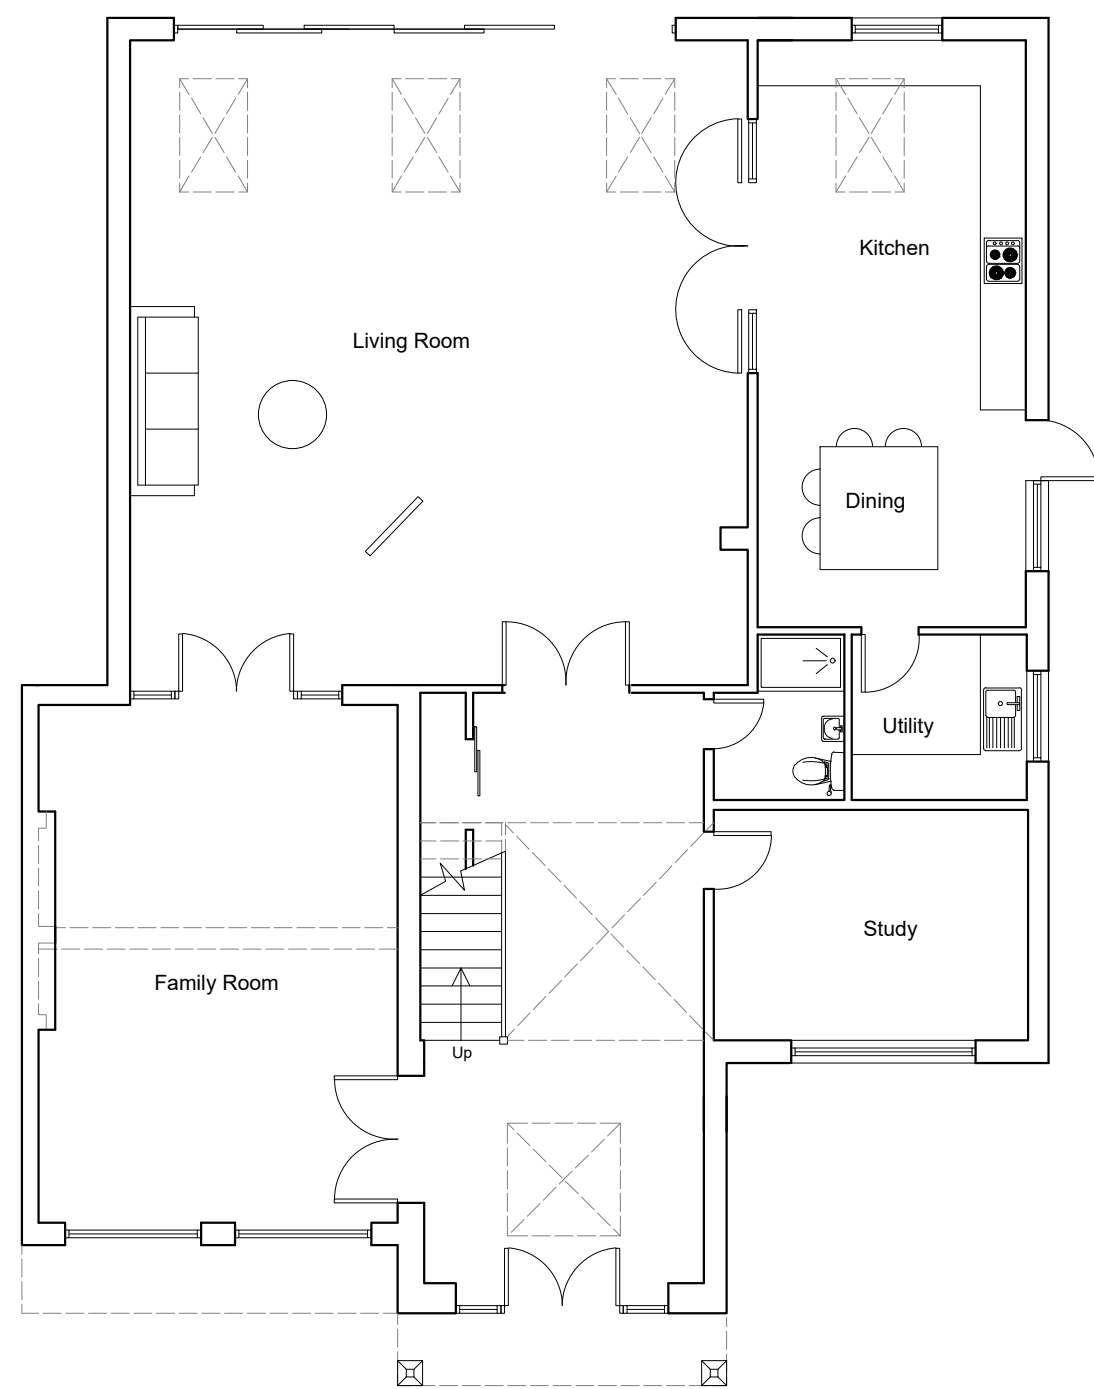

Ground Floor Plan

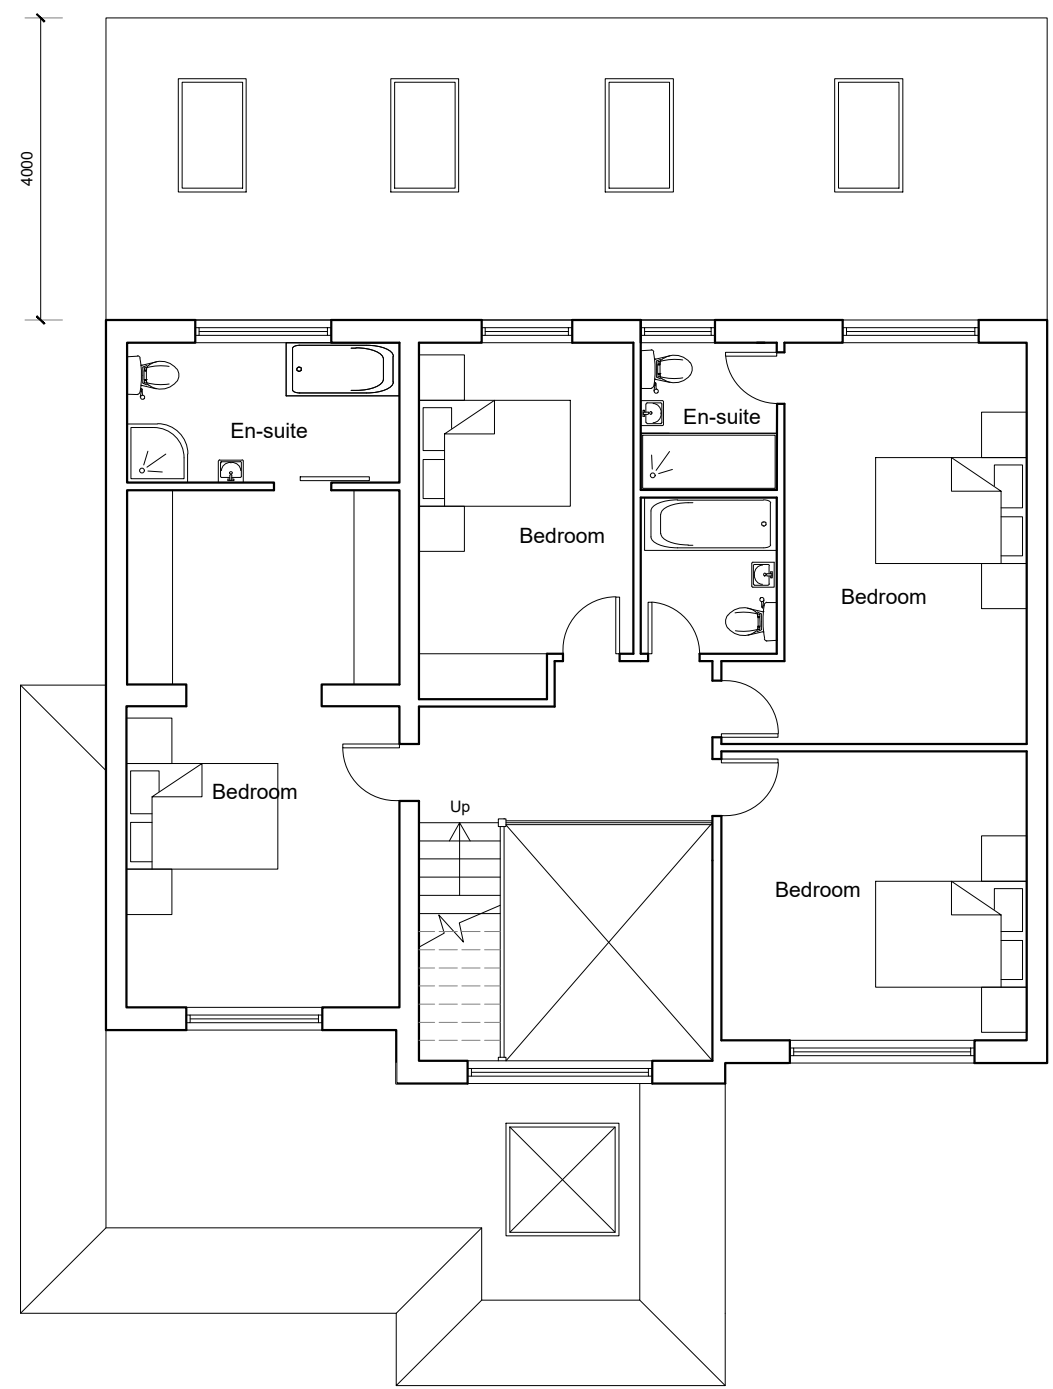


First Floor Plan

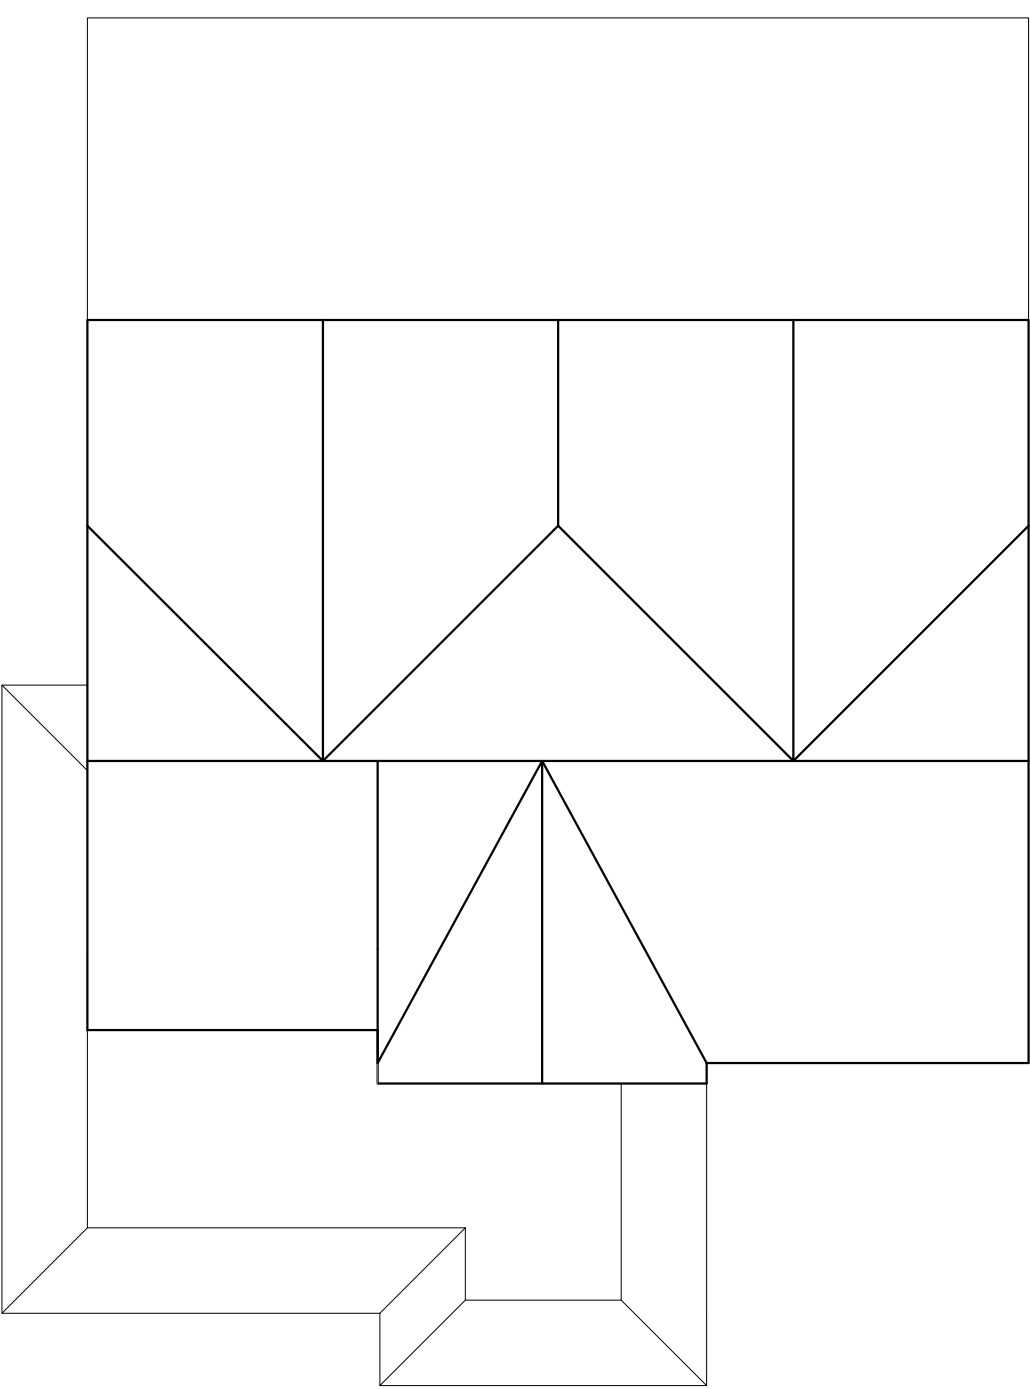

Roof Plan

PROPOSED FLOOR PLANS

11 Lodore Green, Ickenham, Uxbridge
UB10 8BQ

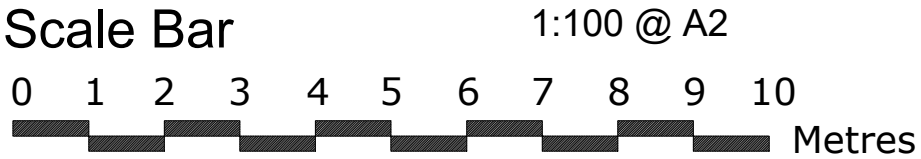

THE GILLETT MACLEOD PARTNERSHIP
Chartered Architects & Town Planning Consultants
1 High Road Old Eastcote Pinner Middlesex HA5 2EW tel. 0208 868 1333

Drg. No. 24/3653/04
Scale 1:100
Date 23/10/24
Drawn by KH

REVISION	

