


Rev.	AMENDMENTS
A	Air condition units added, windows added, side roof extended, rear rendered 18/12/25

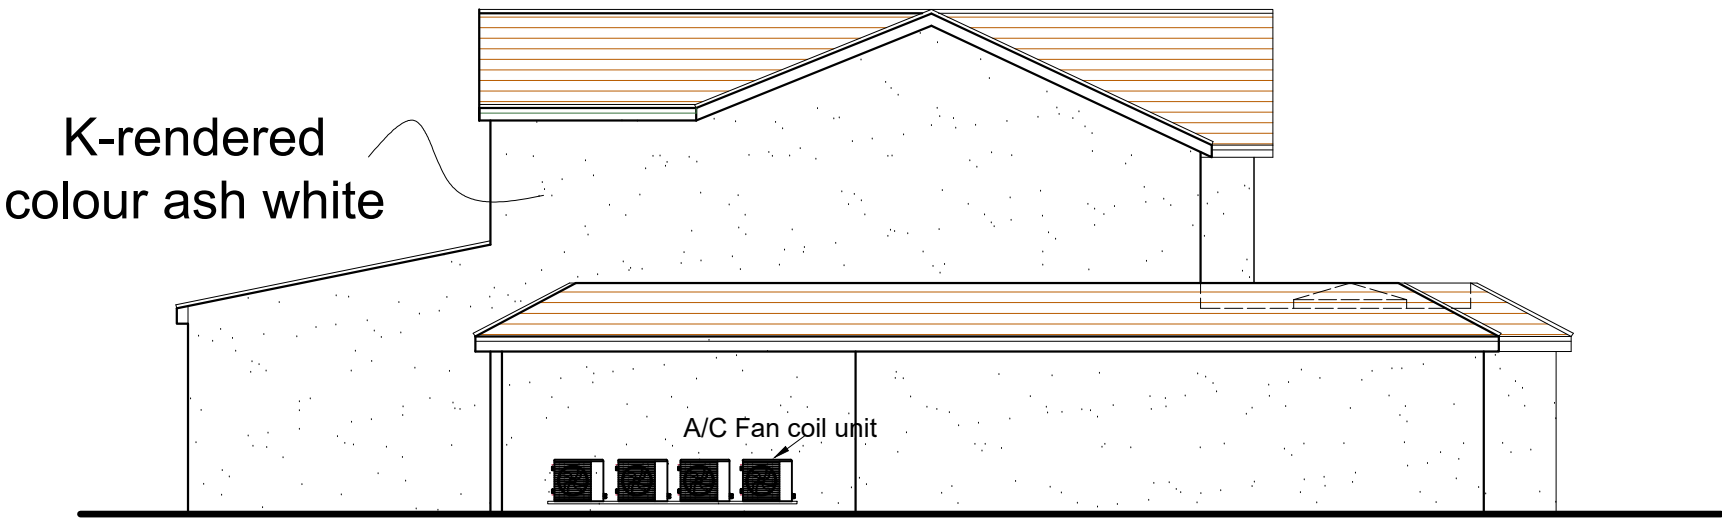


South West Elevation



North West Elevation




North East Elevation

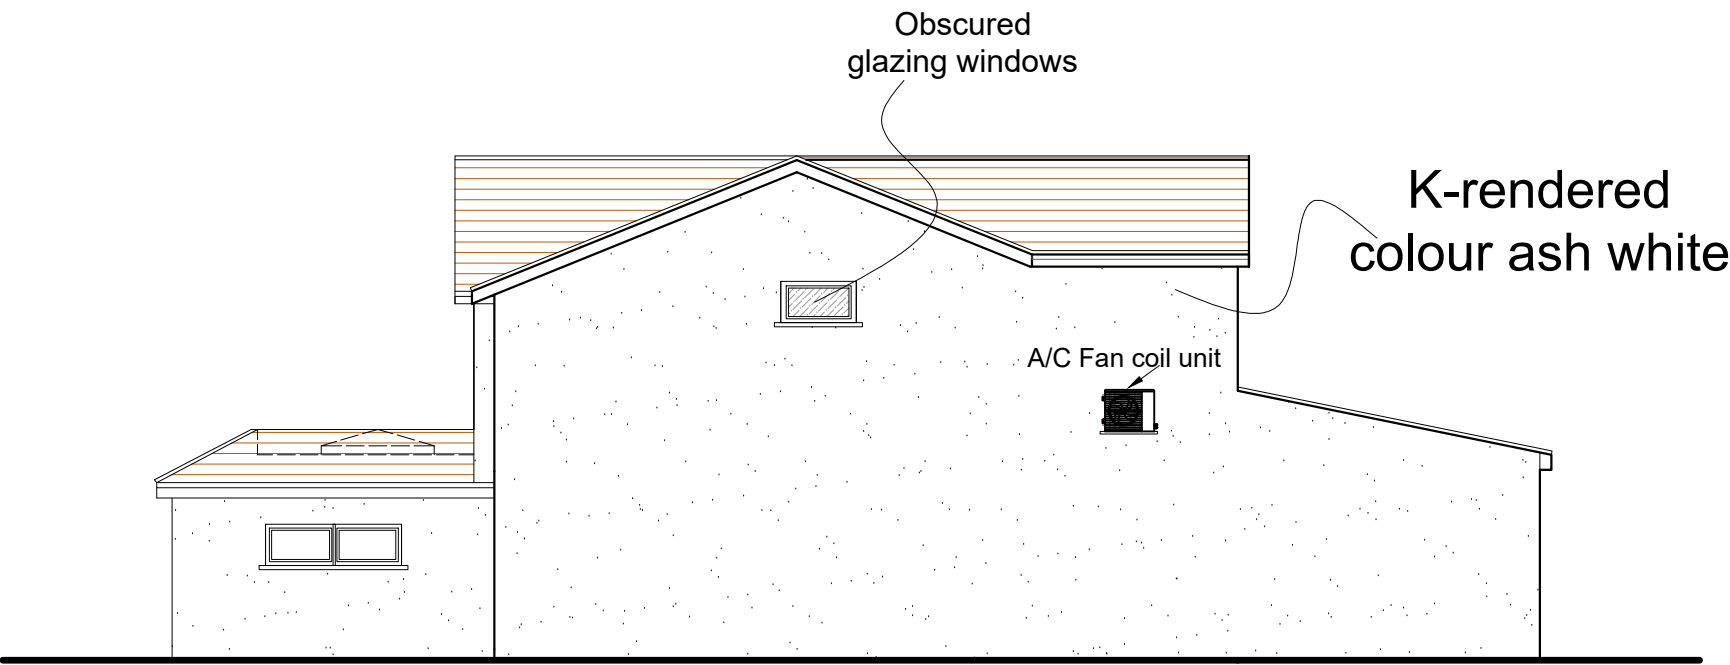

South East Elevation

PROPSOED ELEVATIONS

11 Lodore Green, Ickenham, Uxbridge
UB10 8BQ

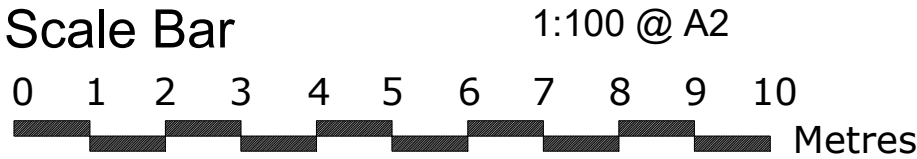

THE GILLETT MACLEOD PARTNERSHIP
Chartered Architects & Town Planning Consultants
1 High Road Old Eastcote Pinner Middlesex HA5 2EW tel. 0208 868 1333

Drg. No. 24/3653/06A
Scale 1:100
Date 24/09/24
Drawn by KH

REVISION
A
(C) drawer