


Notes:

All dimensions should be checked with a site survey.


Drawings are subject to statutory authority approval and are to be used for the purpose of planning. Structural calculations and drawings to be supplied by a structural engineer.




Proposed Front Elevation

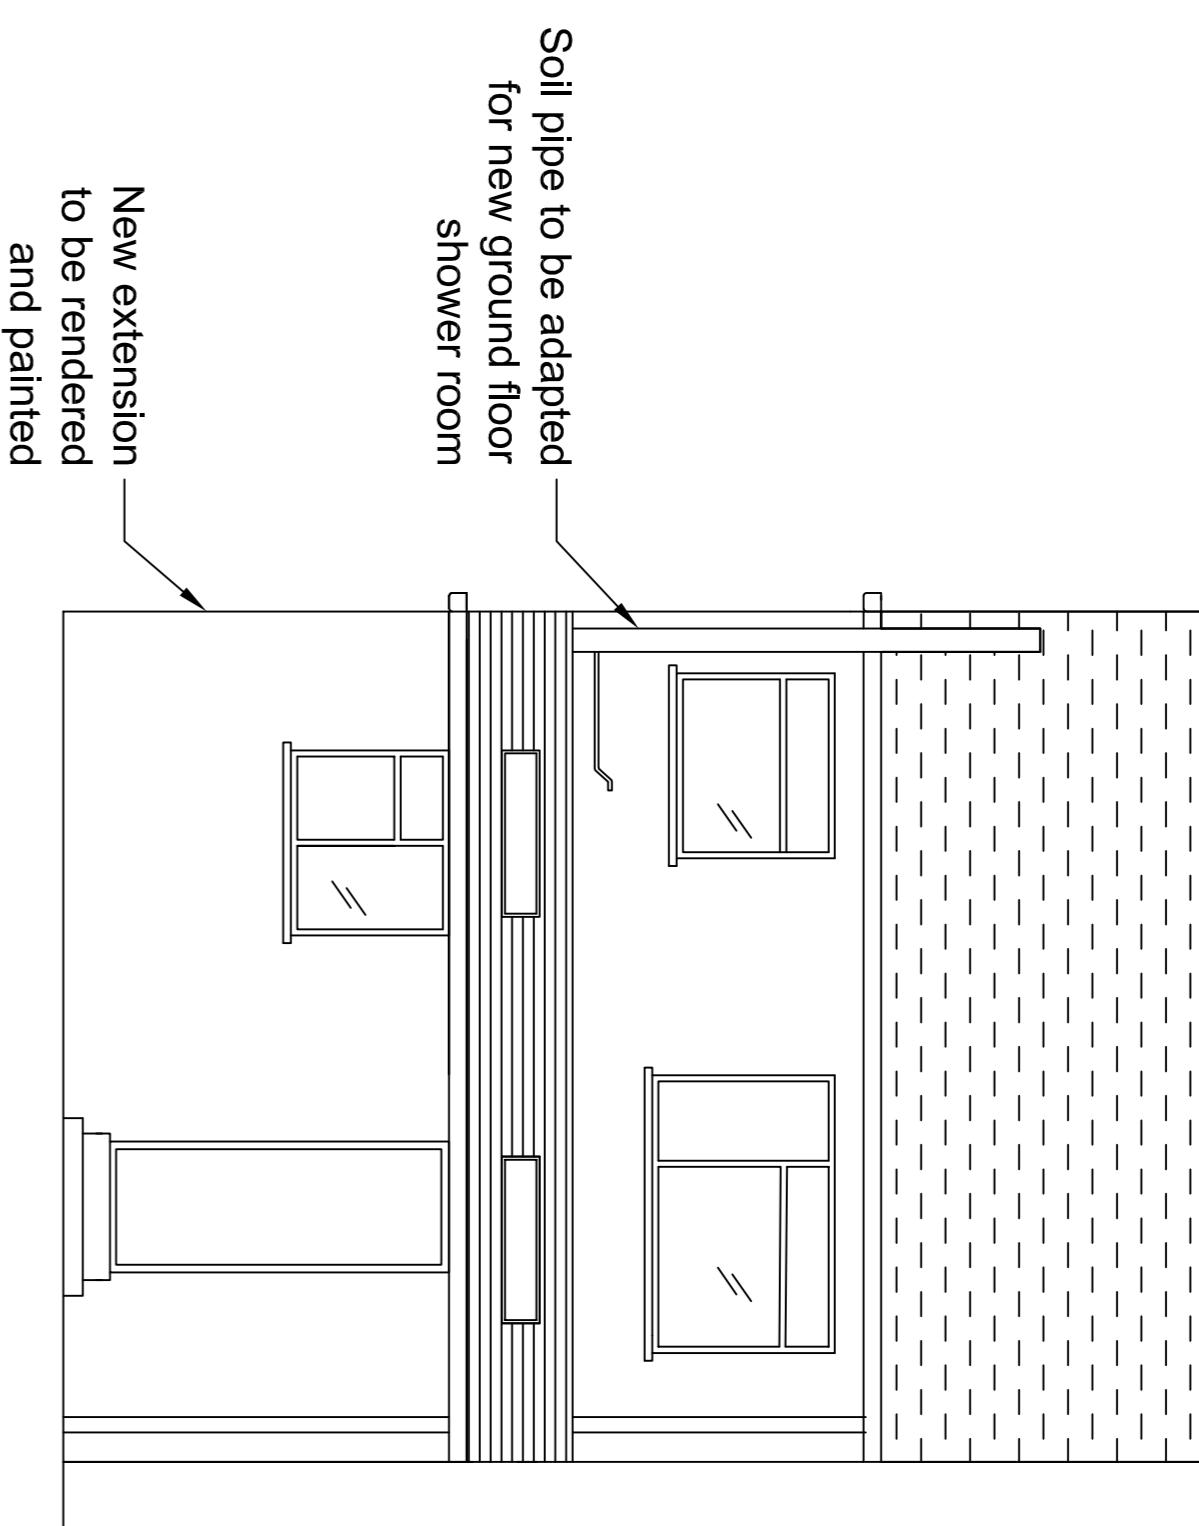


Proposed Rear Elevation

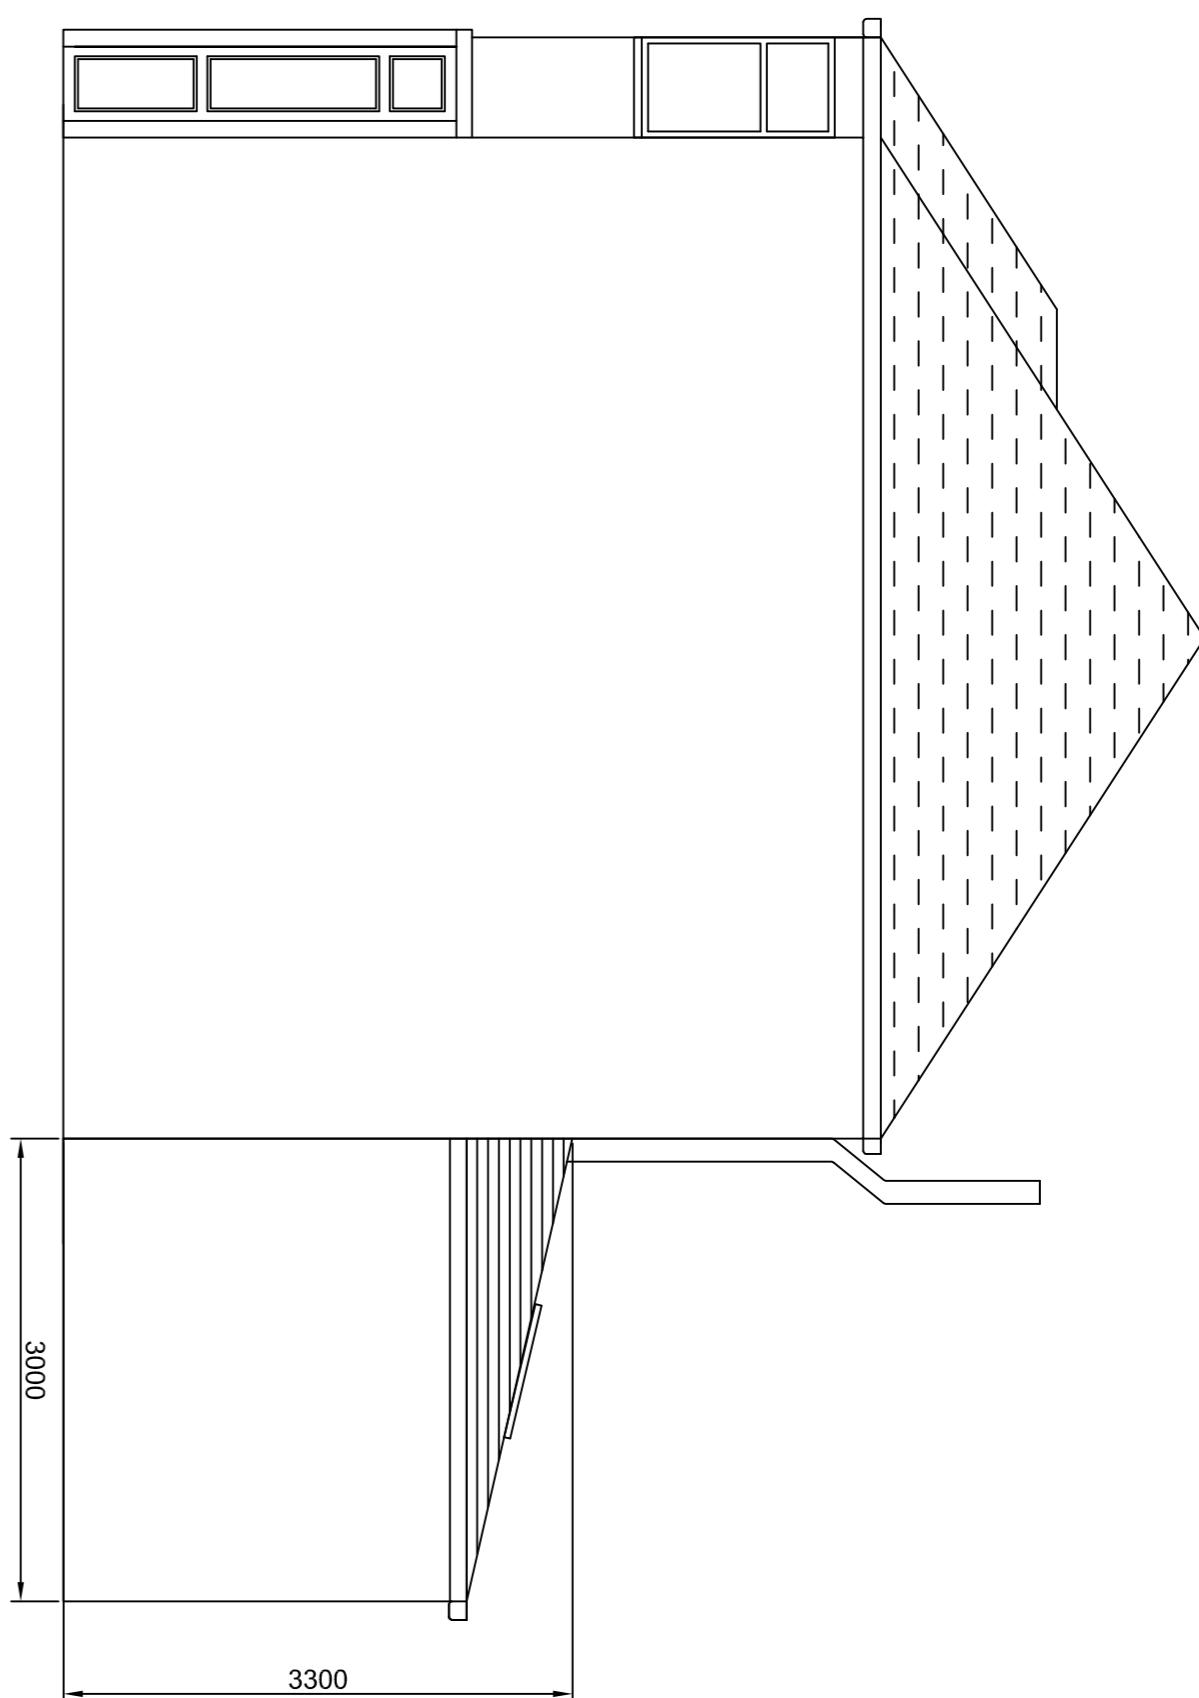


Proposed Side Elevation

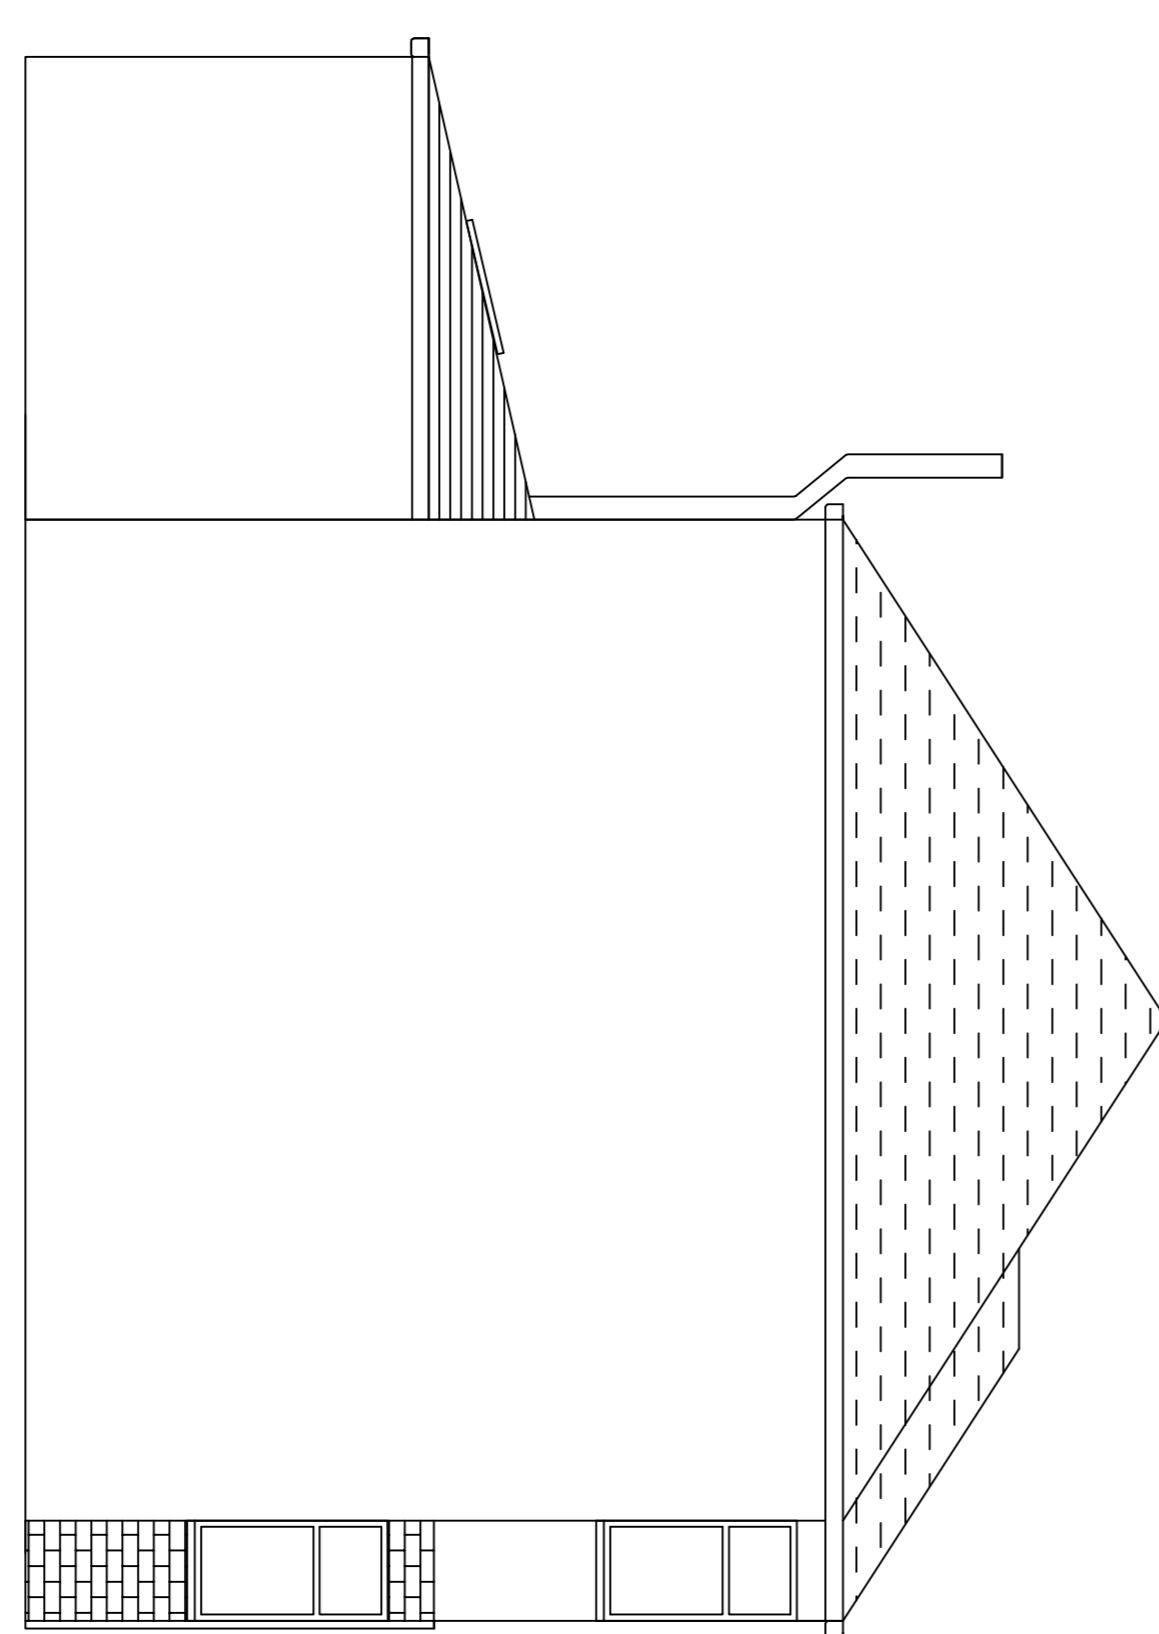

Proposed Side Elevation on Boundary

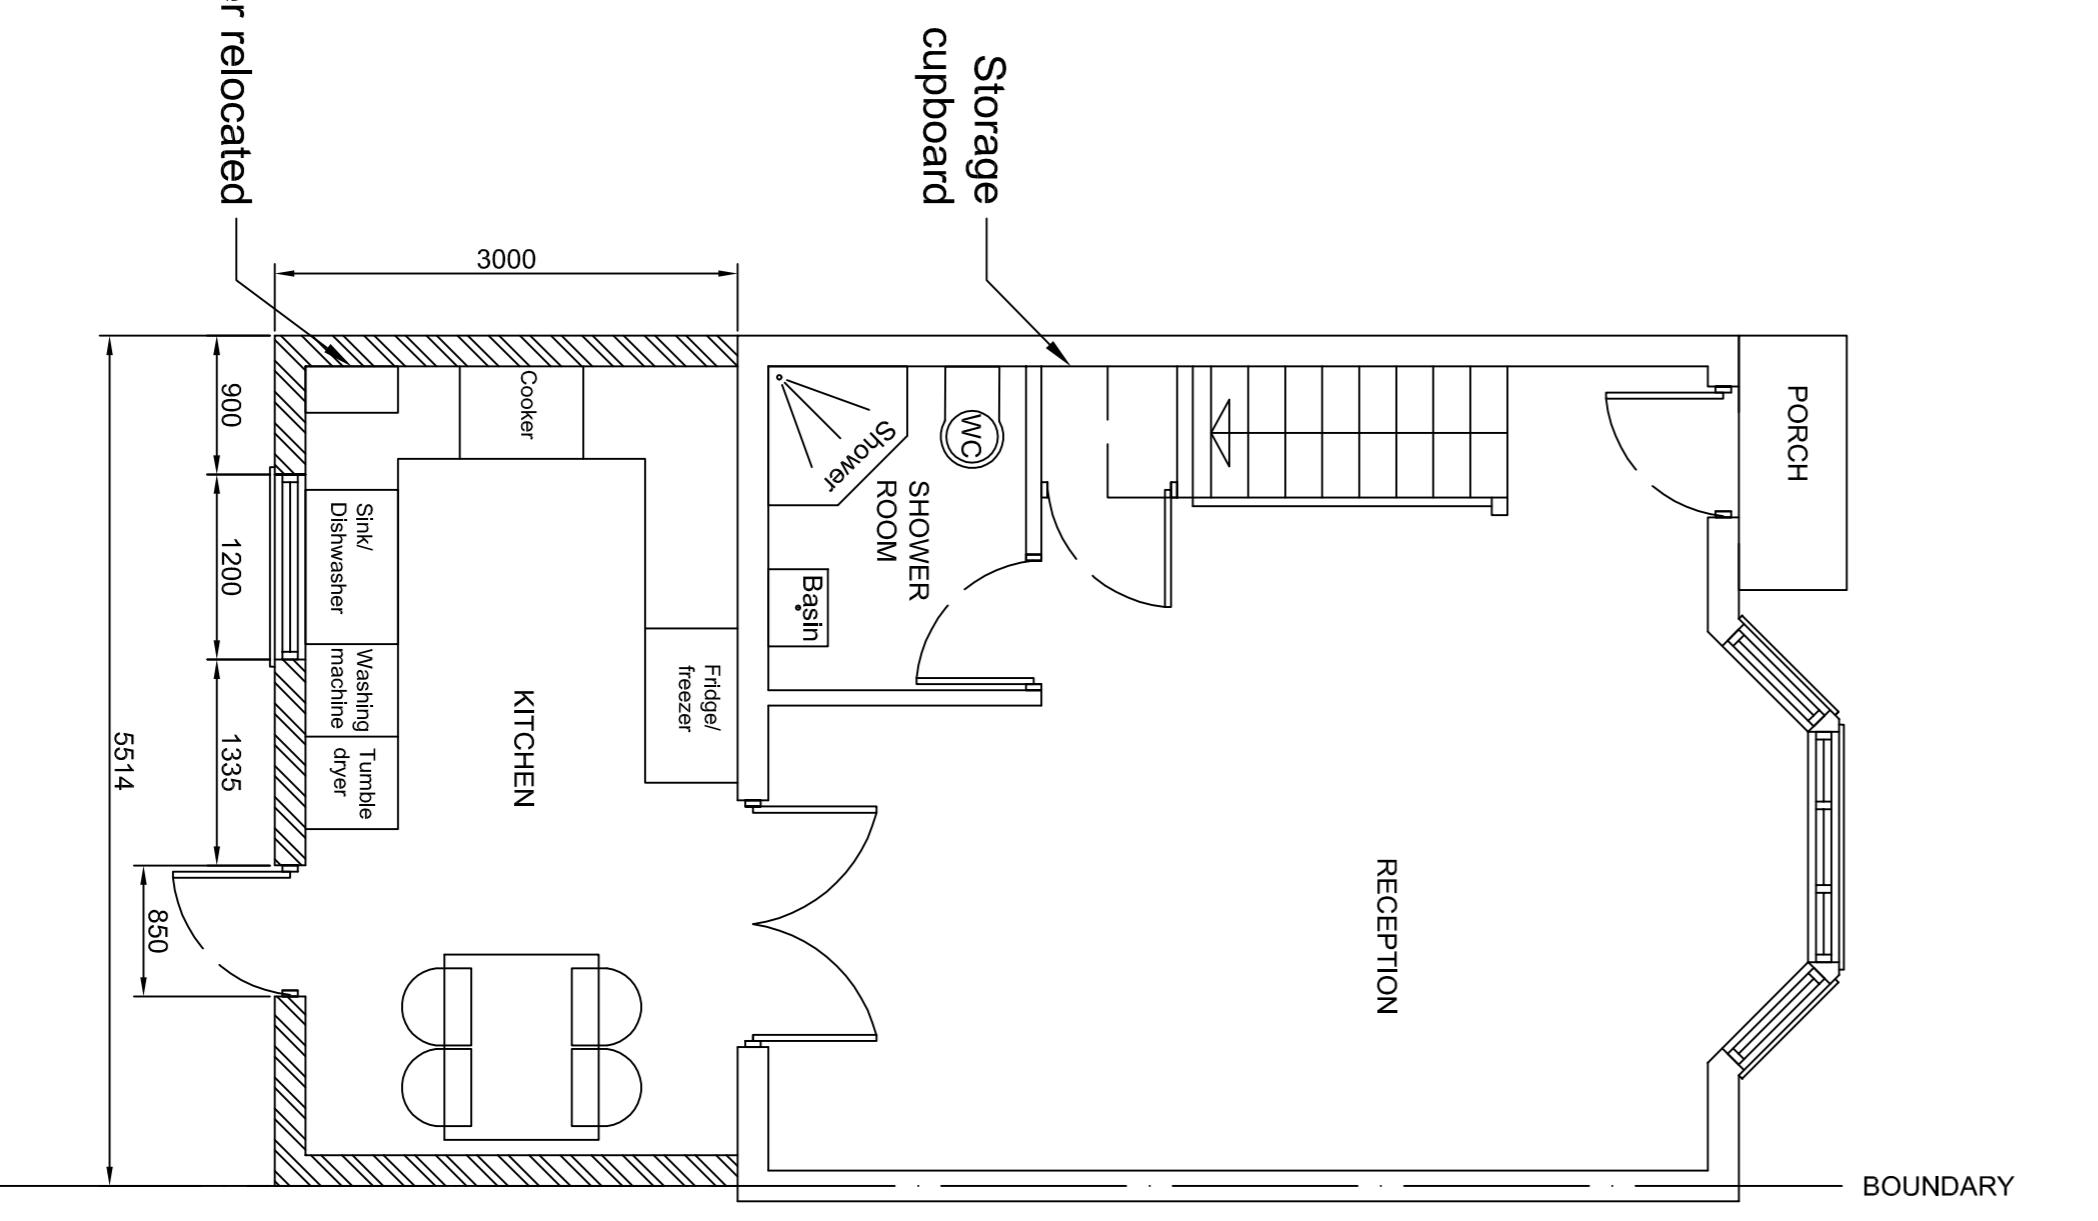

Proposed ground floor plan

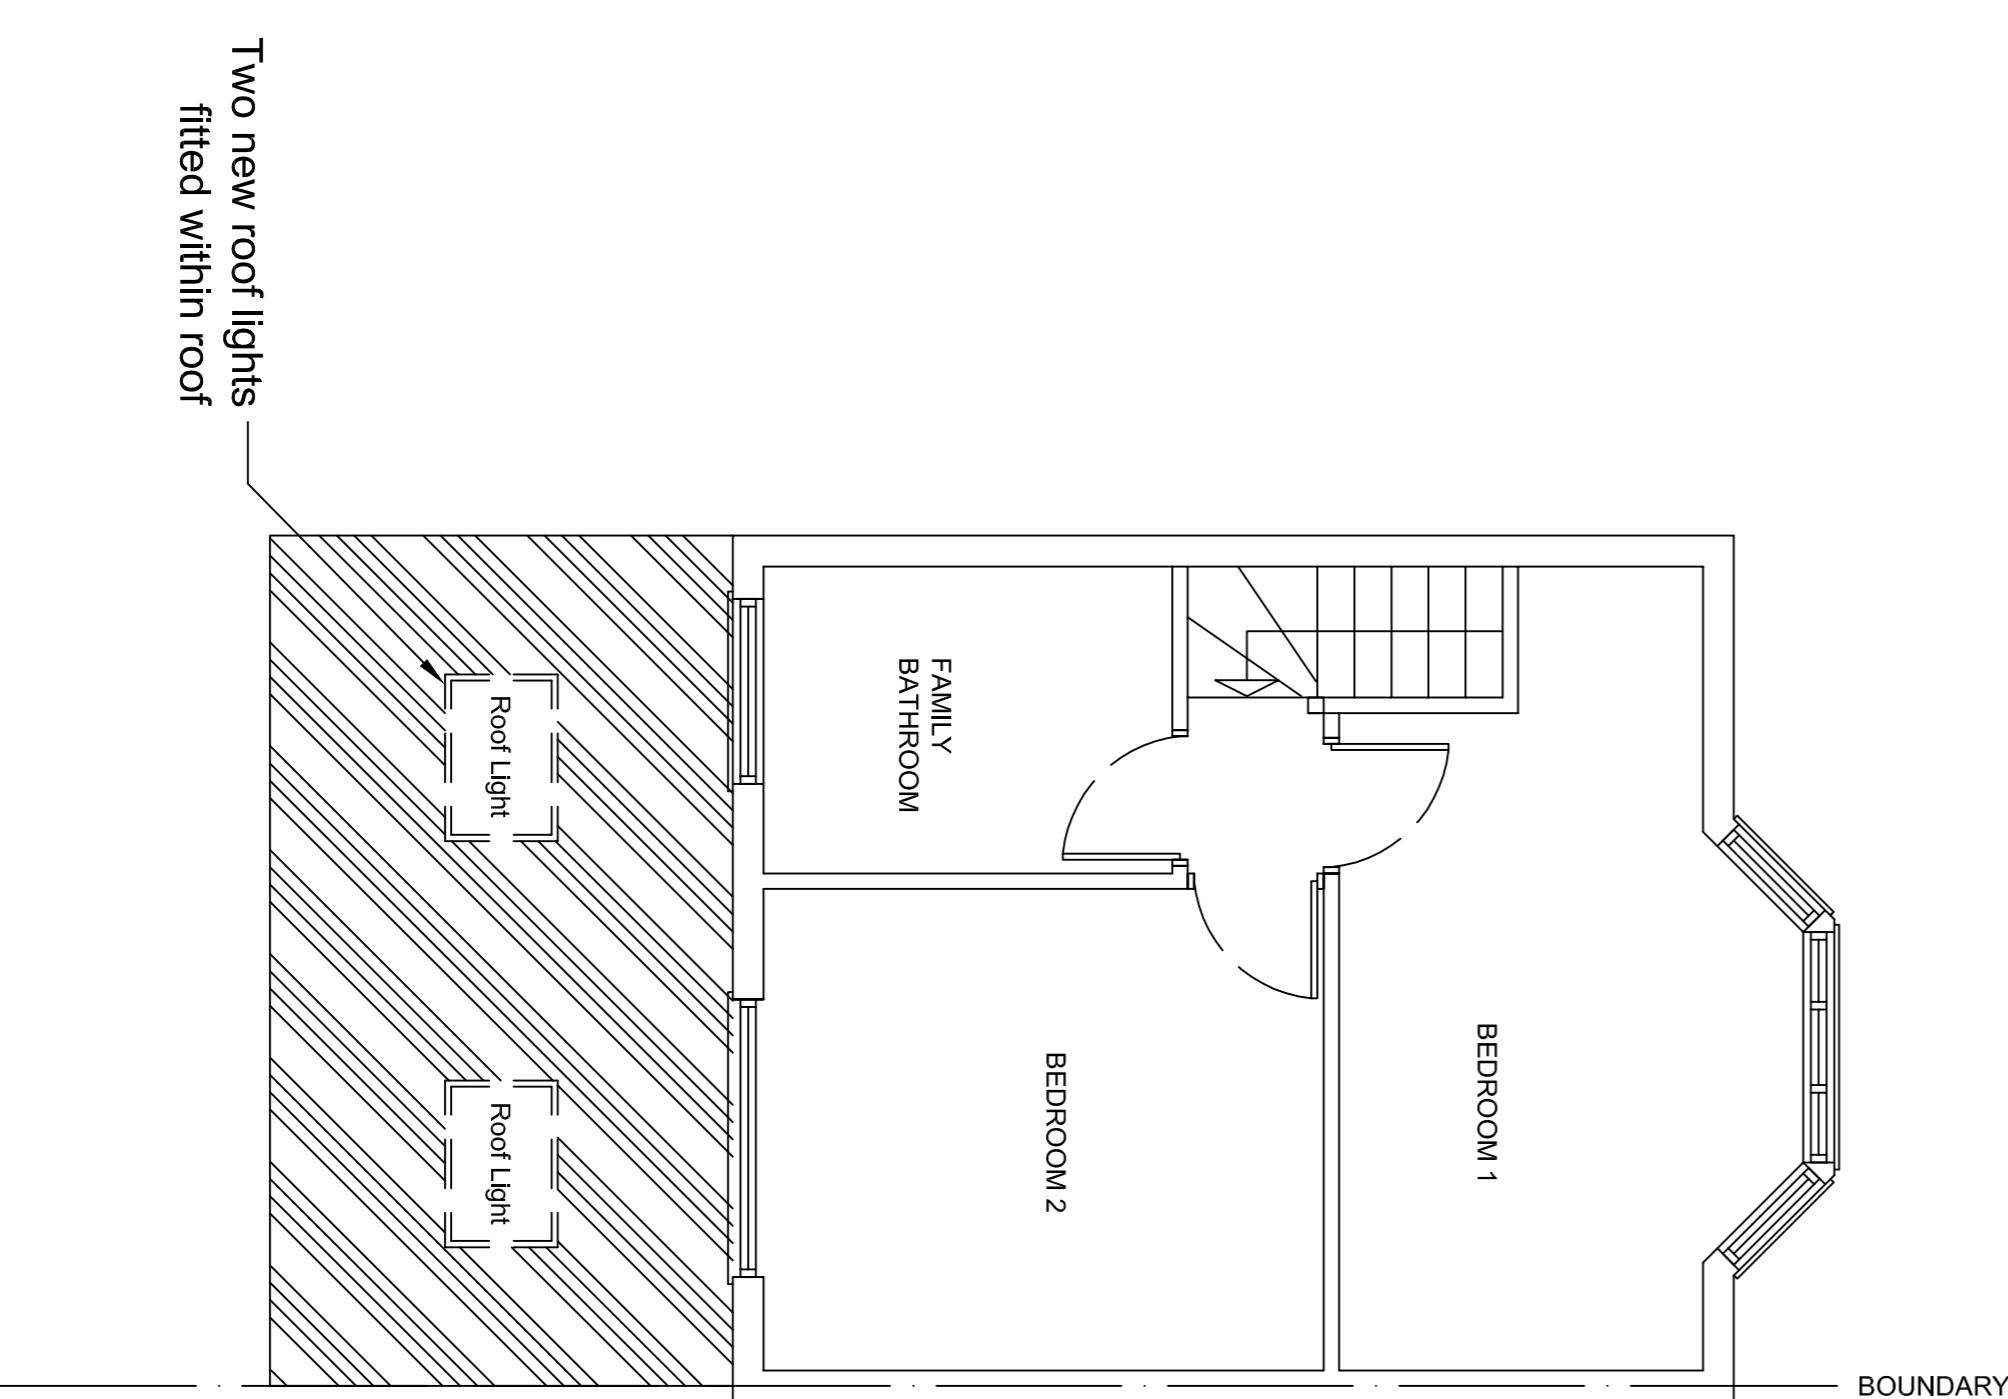

Proposed first floor plan

Client :
MR & MRS
GOPALAKRISHNAN
30A BESSINGBY ROAD
RUISLIP
HA4 9BX

SCALE: 1:50 @ A1
Drawn by: ML
Drawing no: 101 rev A
Date: 17.07.2020

Drawing Title: PROPOSED PLANS