




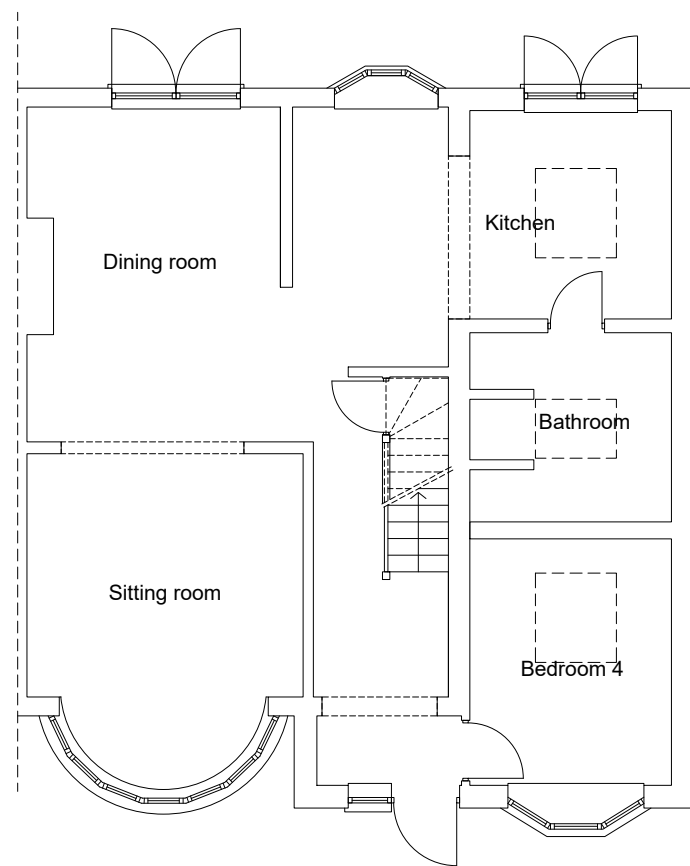

Existing Ground Floor Plan

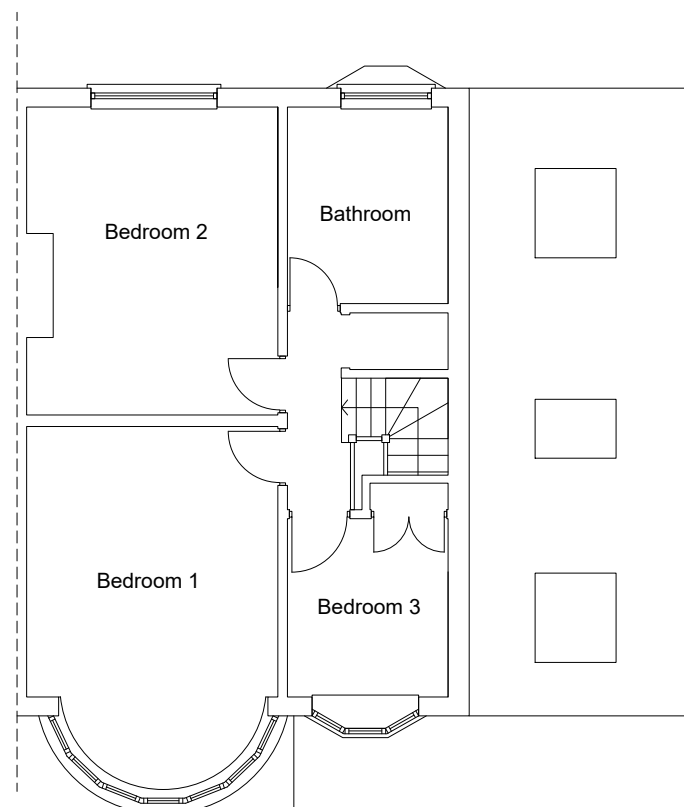

Existing First Floor Plan

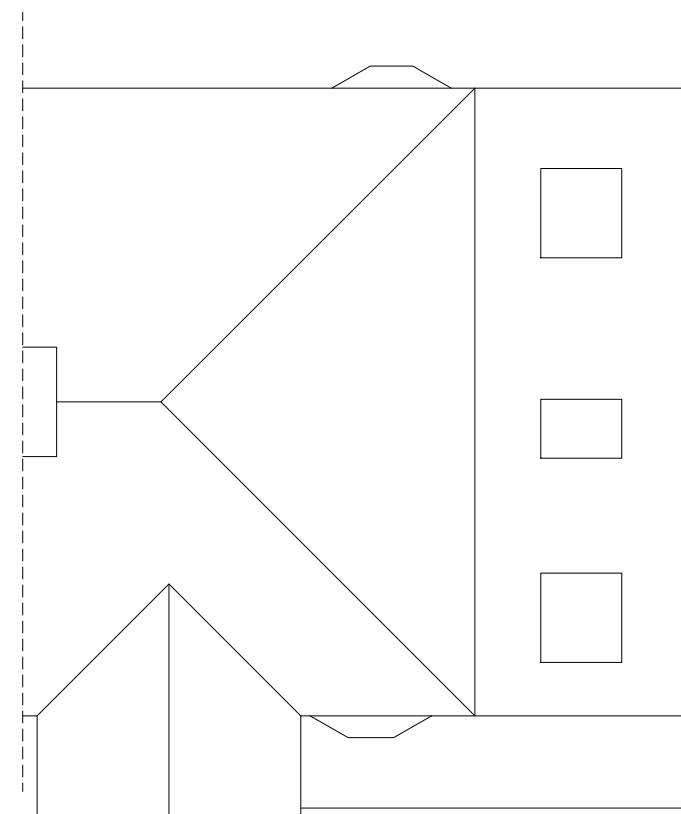

Existing Loft Plan

Rev	Date	Description




FLUENT
ARCHITECTURAL DESIGN SERVICES

69-71 WINDMILL ROAD, SUNBURY,
MIDDLESEX, TW16 7DT
TEL: 0800 0438838
E-MAIL: INFO@FLUENT-ADS.CO.UK
WEB: FLUENT-ADS.CO.UK

30 Darthmouth Road, Ruislip

Existing Floor Plans

1 : 100 @ A3

 

Scale 1:100 @ A3	Dwg No. FLU.1159.02
Date 24.03.2020	Rev
Drawn MV	