




Existing Front Elevation



Existing Side Elevation



Existing Rear Elevation

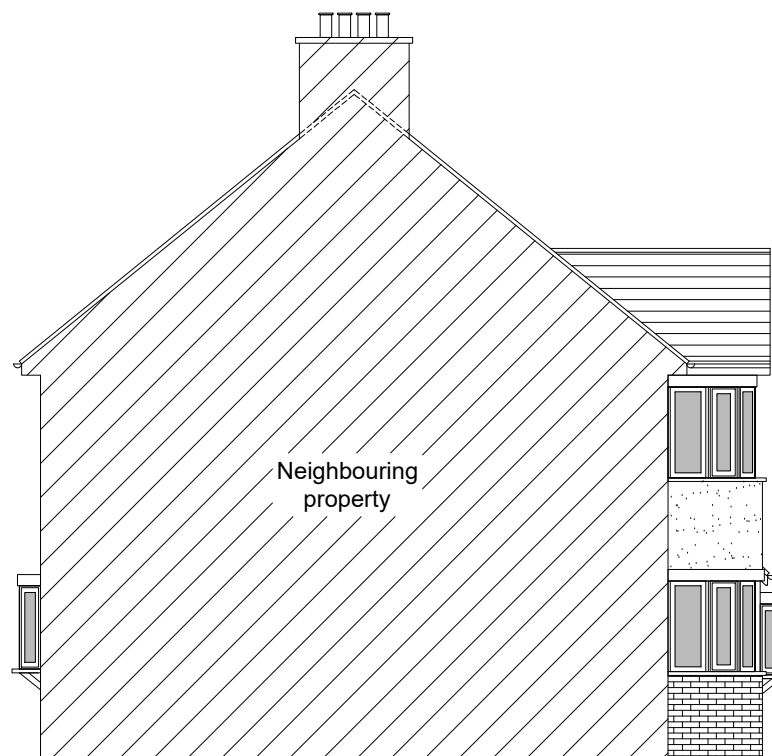

Existing Side Elevation


Rev	Date	Description



FLUENT
ARCHITECTURAL DESIGN SERVICES
69-71 WINDMILL ROAD, SUNBURY,
MIDDLESEX, TW16 7DT
TEL: 0800 0438838
E-MAIL: INFO@FLUENT-ADS.CO.UK
WEB: FLUENT-ADS.CO.UK

30 Dardmouth Road, Ruislip

Existing Elevations

 1 : 100 @ A3 

Scale 1:100 @ A3	Dwg No. FLU.1159.03
Date 24.03.2020	Rev A
Drawn MV	