



Proposed Ground Floor Plan

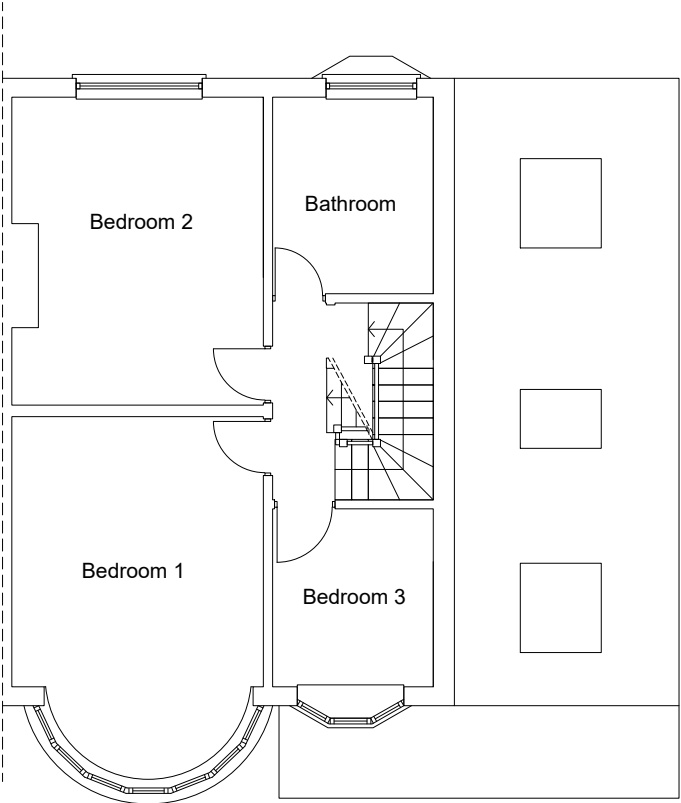

Proposed First Floor Plan

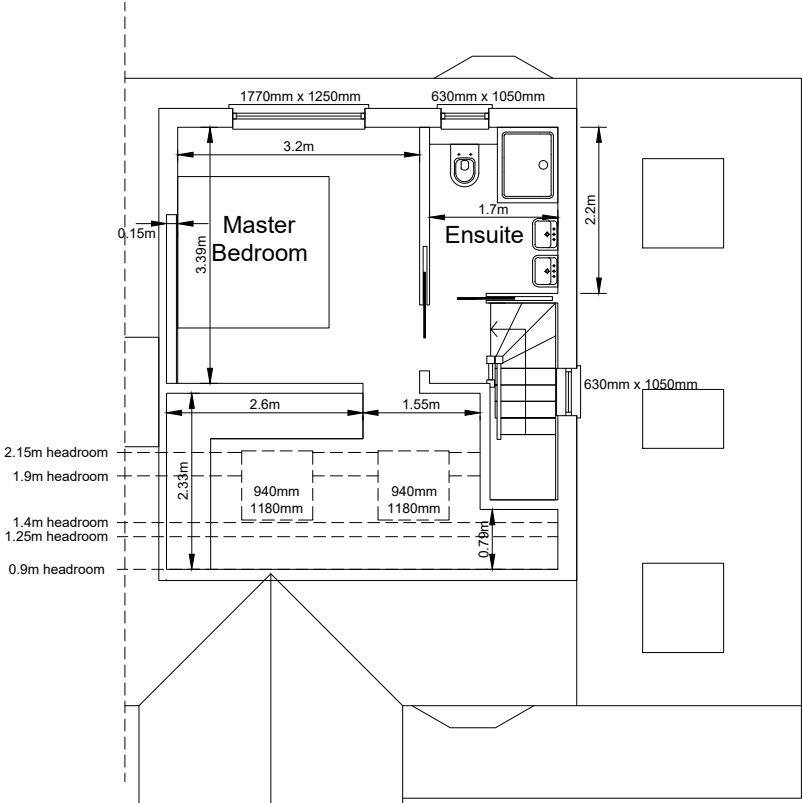

Proposed Loft Floor Plan


Rev	Date	Description



FLUENT
ARCHITECTURAL DESIGN SERVICES
69-71 WINDMILL ROAD, SUNBURY,
MIDDLESEX, TW16 7DT
TEL: 0800 0438838
E-MAIL: INFO@FLUENT-ADS.CO.UK
WEB: FLUENT-ADS.CO.UK

30 Darthmouth Road, Ruislip

Proposed Floor Plans

 

--

Scale 1:100 @ A3	Dwg No. FLU.1159.04
Date 24.03.2020	Rev B
Drawn MV	