


Proposed Front Elevation



Proposed Side Elevation

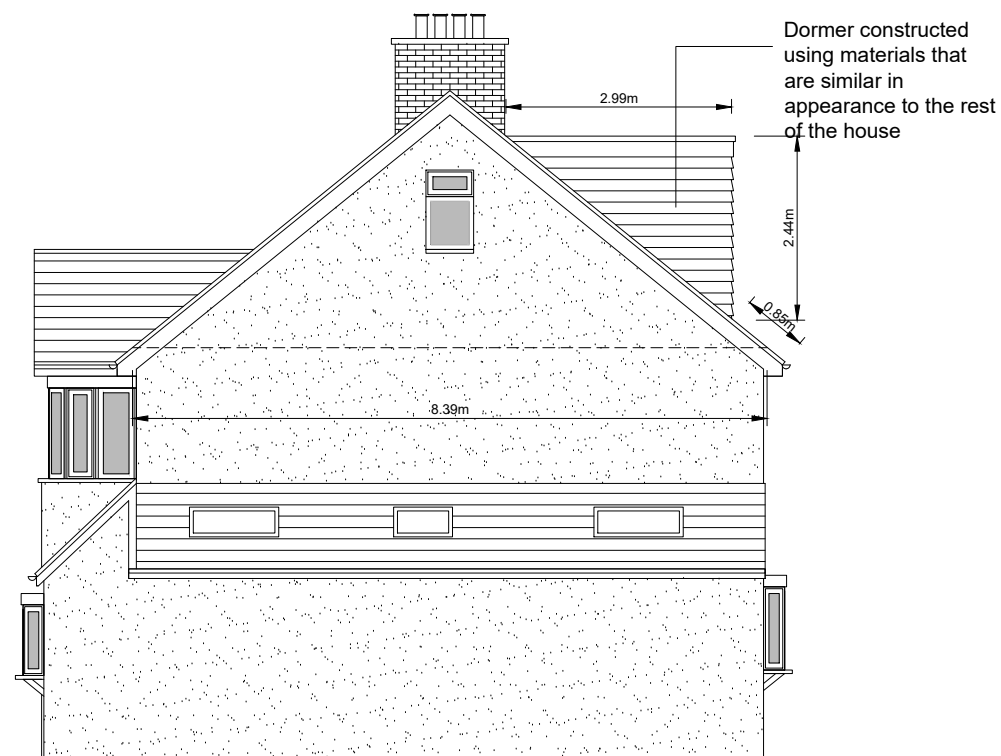

Proposed Rear Elevation



Proposed Side Elevation

Additional Volume Calculation for PD

Hip to Gable
 $8.39\text{m} \times 3.40\text{m} \times 4.15\text{m} / 6 = 19.73\text{m}^3$

Rear dormer
 $5.53\text{m} \times 2.99\text{m} \times 2.44\text{m} / 2 = 20.17\text{m}^3$

Total additional volume 39.90m³

Rev	Date	Description



FLUENT
 ARCHITECTURAL DESIGN SERVICES
 69-71 WINDMILL ROAD, SUNBURY,
 MIDDLESEX, TW16 7DT
 TEL: 0800 0438838
 E-MAIL: INFO@FLUENT-ADS.CO.UK
 WEB: FLUENT-ADS.CO.UK

30 Dardmouth Road, Ruislip

Proposed Elevations

1 : 100 @ A3 0 1 2 3

Scale 1:100 @ A3	Dwg No. FLU.1159.05
Date 24.03.2020	Rev B
Drawn MV	