




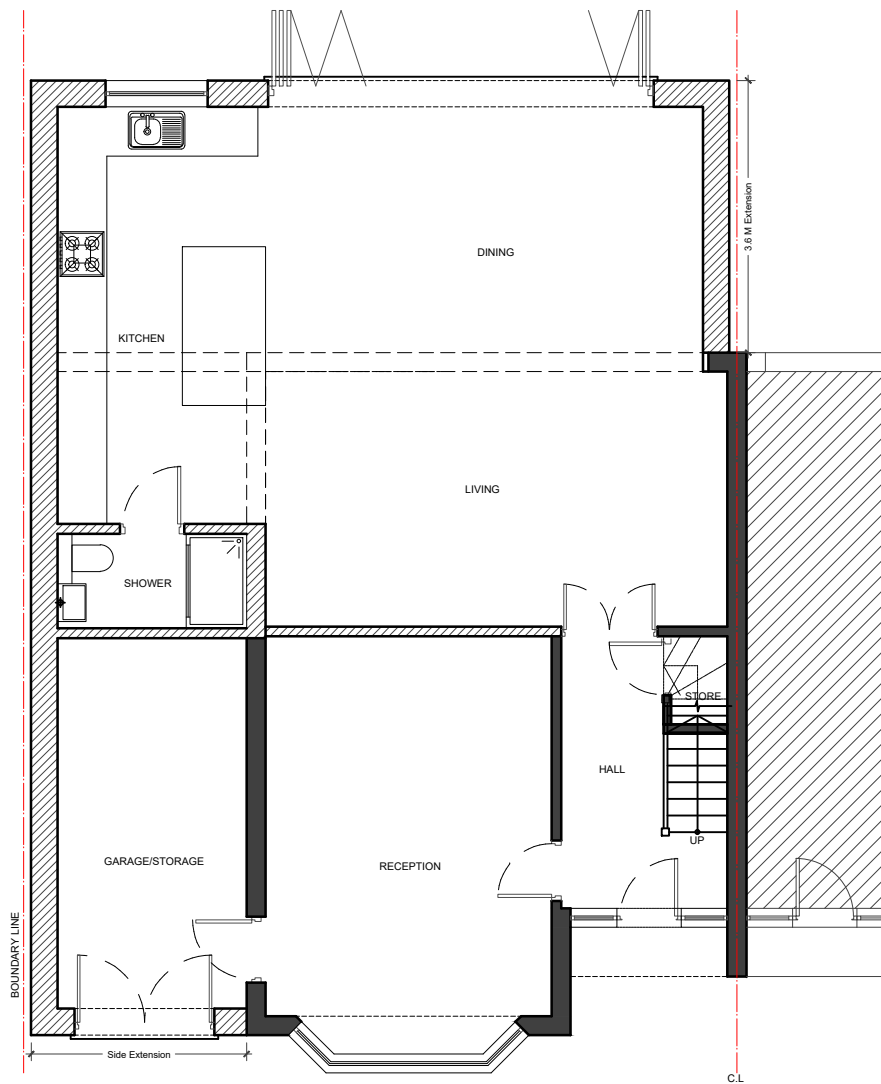

01 - GROUND FLOOR PLAN

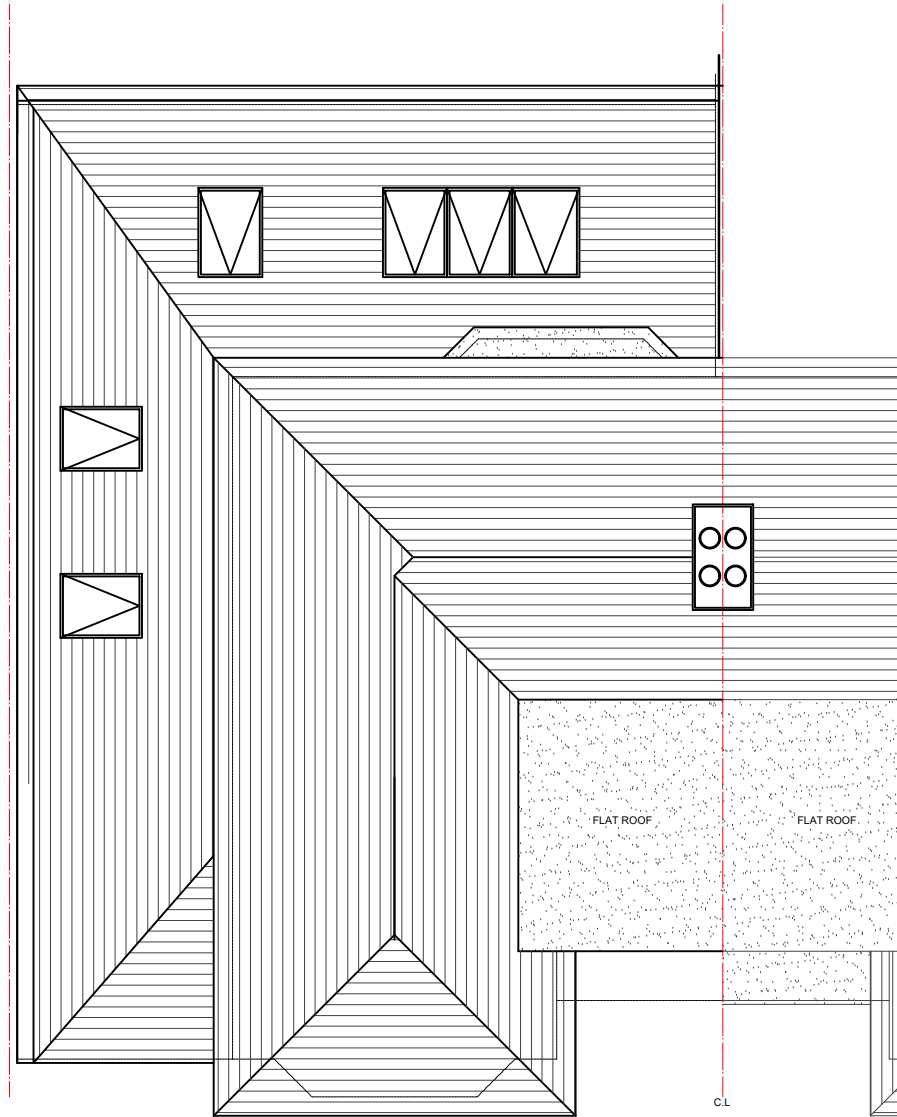


02 - ROOF PLAN

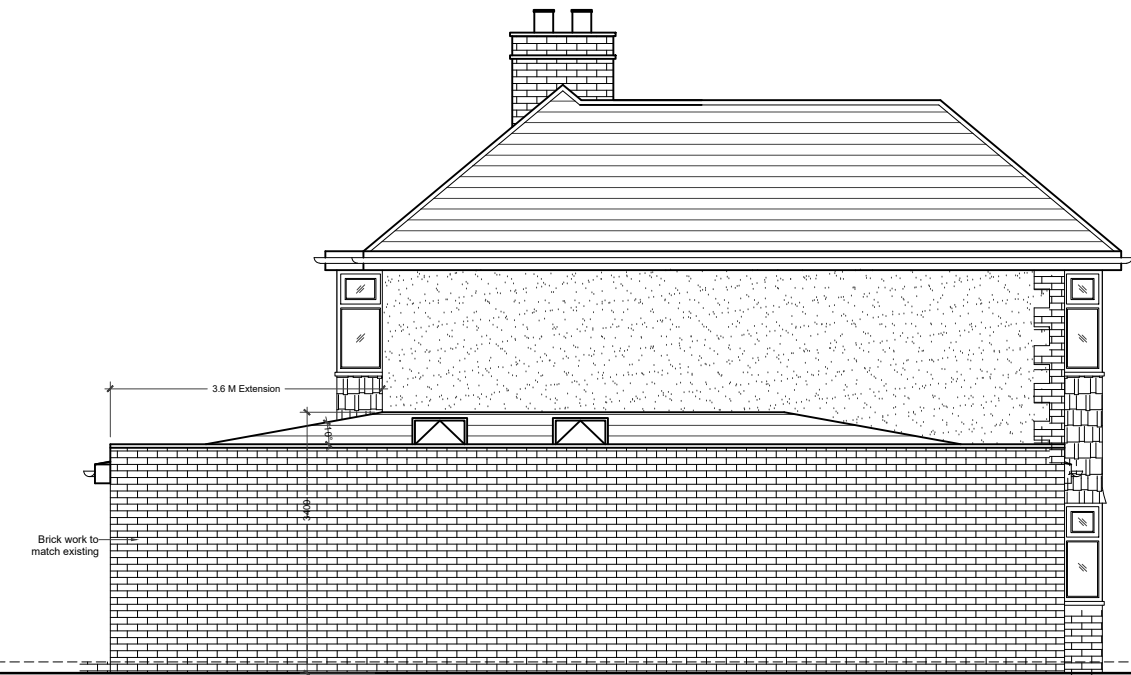

03 - SIDE ELEVATION



04 - FRONT ELEVATION

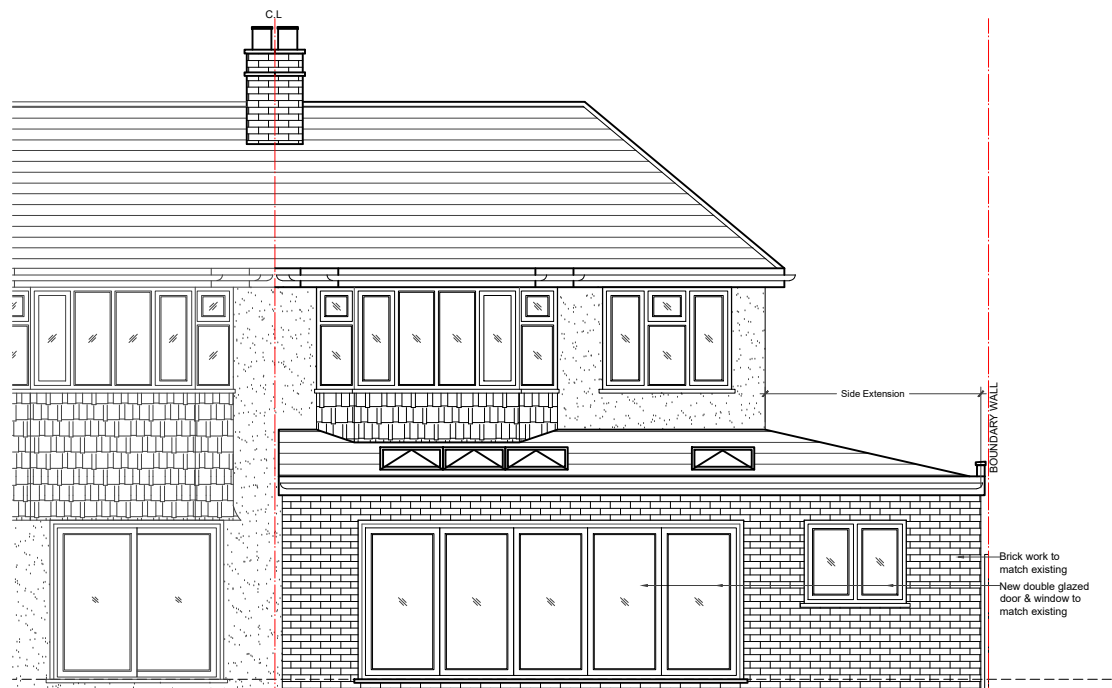

05 - REAR ELEVATION

- NOTES
- Dimensions are not to be scaled from this drawing by contractors. The contractor is requested to check all dimensions before the work started.
 - Report any discrepancies to the client or architect before undertaking the work described in the drawings.
 - Dimensions are approximate site dimensions and are to be verified by the contractor on site before any fabrication/site works i.e foundations etc occur
 - Contractor is responsible for all temporary propping to existing structure

0 1 2m 3 4 5m
Scale

REVISIONS			
NO.	DESCRIPTION	DATE	BY

**HOUSE HOLDER
APPLICATION**

DE ARCHITECTURAL CONSULT.LTD
M: 07824773079, 07869580774
E: design.endeavour@gmail.com

Project
22 HAMILTON ROAD, WEST DRAYTON
LONDON, UB8 3AJ

Title
PROPOSED PLANS & ELEVATIONS

LEGEND:

- EXISTING
PROPOSED
DEMOLISHED

Scale 1:100@A3	Drawn MZ	Approved	Date JAN 25
Job No. DAC-326/25	Drawing No. PH-22HR-03	Rev.	A