

[illegible]

25 Mildred Avenue Hayes
UB3 1TW

25 Mildred Avenue Hayes
UB3 1TW

TITLE

EXISTING & PROPOSED ELEVATIONS

EXISTING & PROPOSED ELEVATIONS

DATE	DEATH
APRIL 2020	SMTN
SCALE	CHECKED
NOVEMBER 2022	

PLANNING

127/PP/002


DRAWING NR
127/PP/002





Do

DOTS



● ● from survey to planning to construction

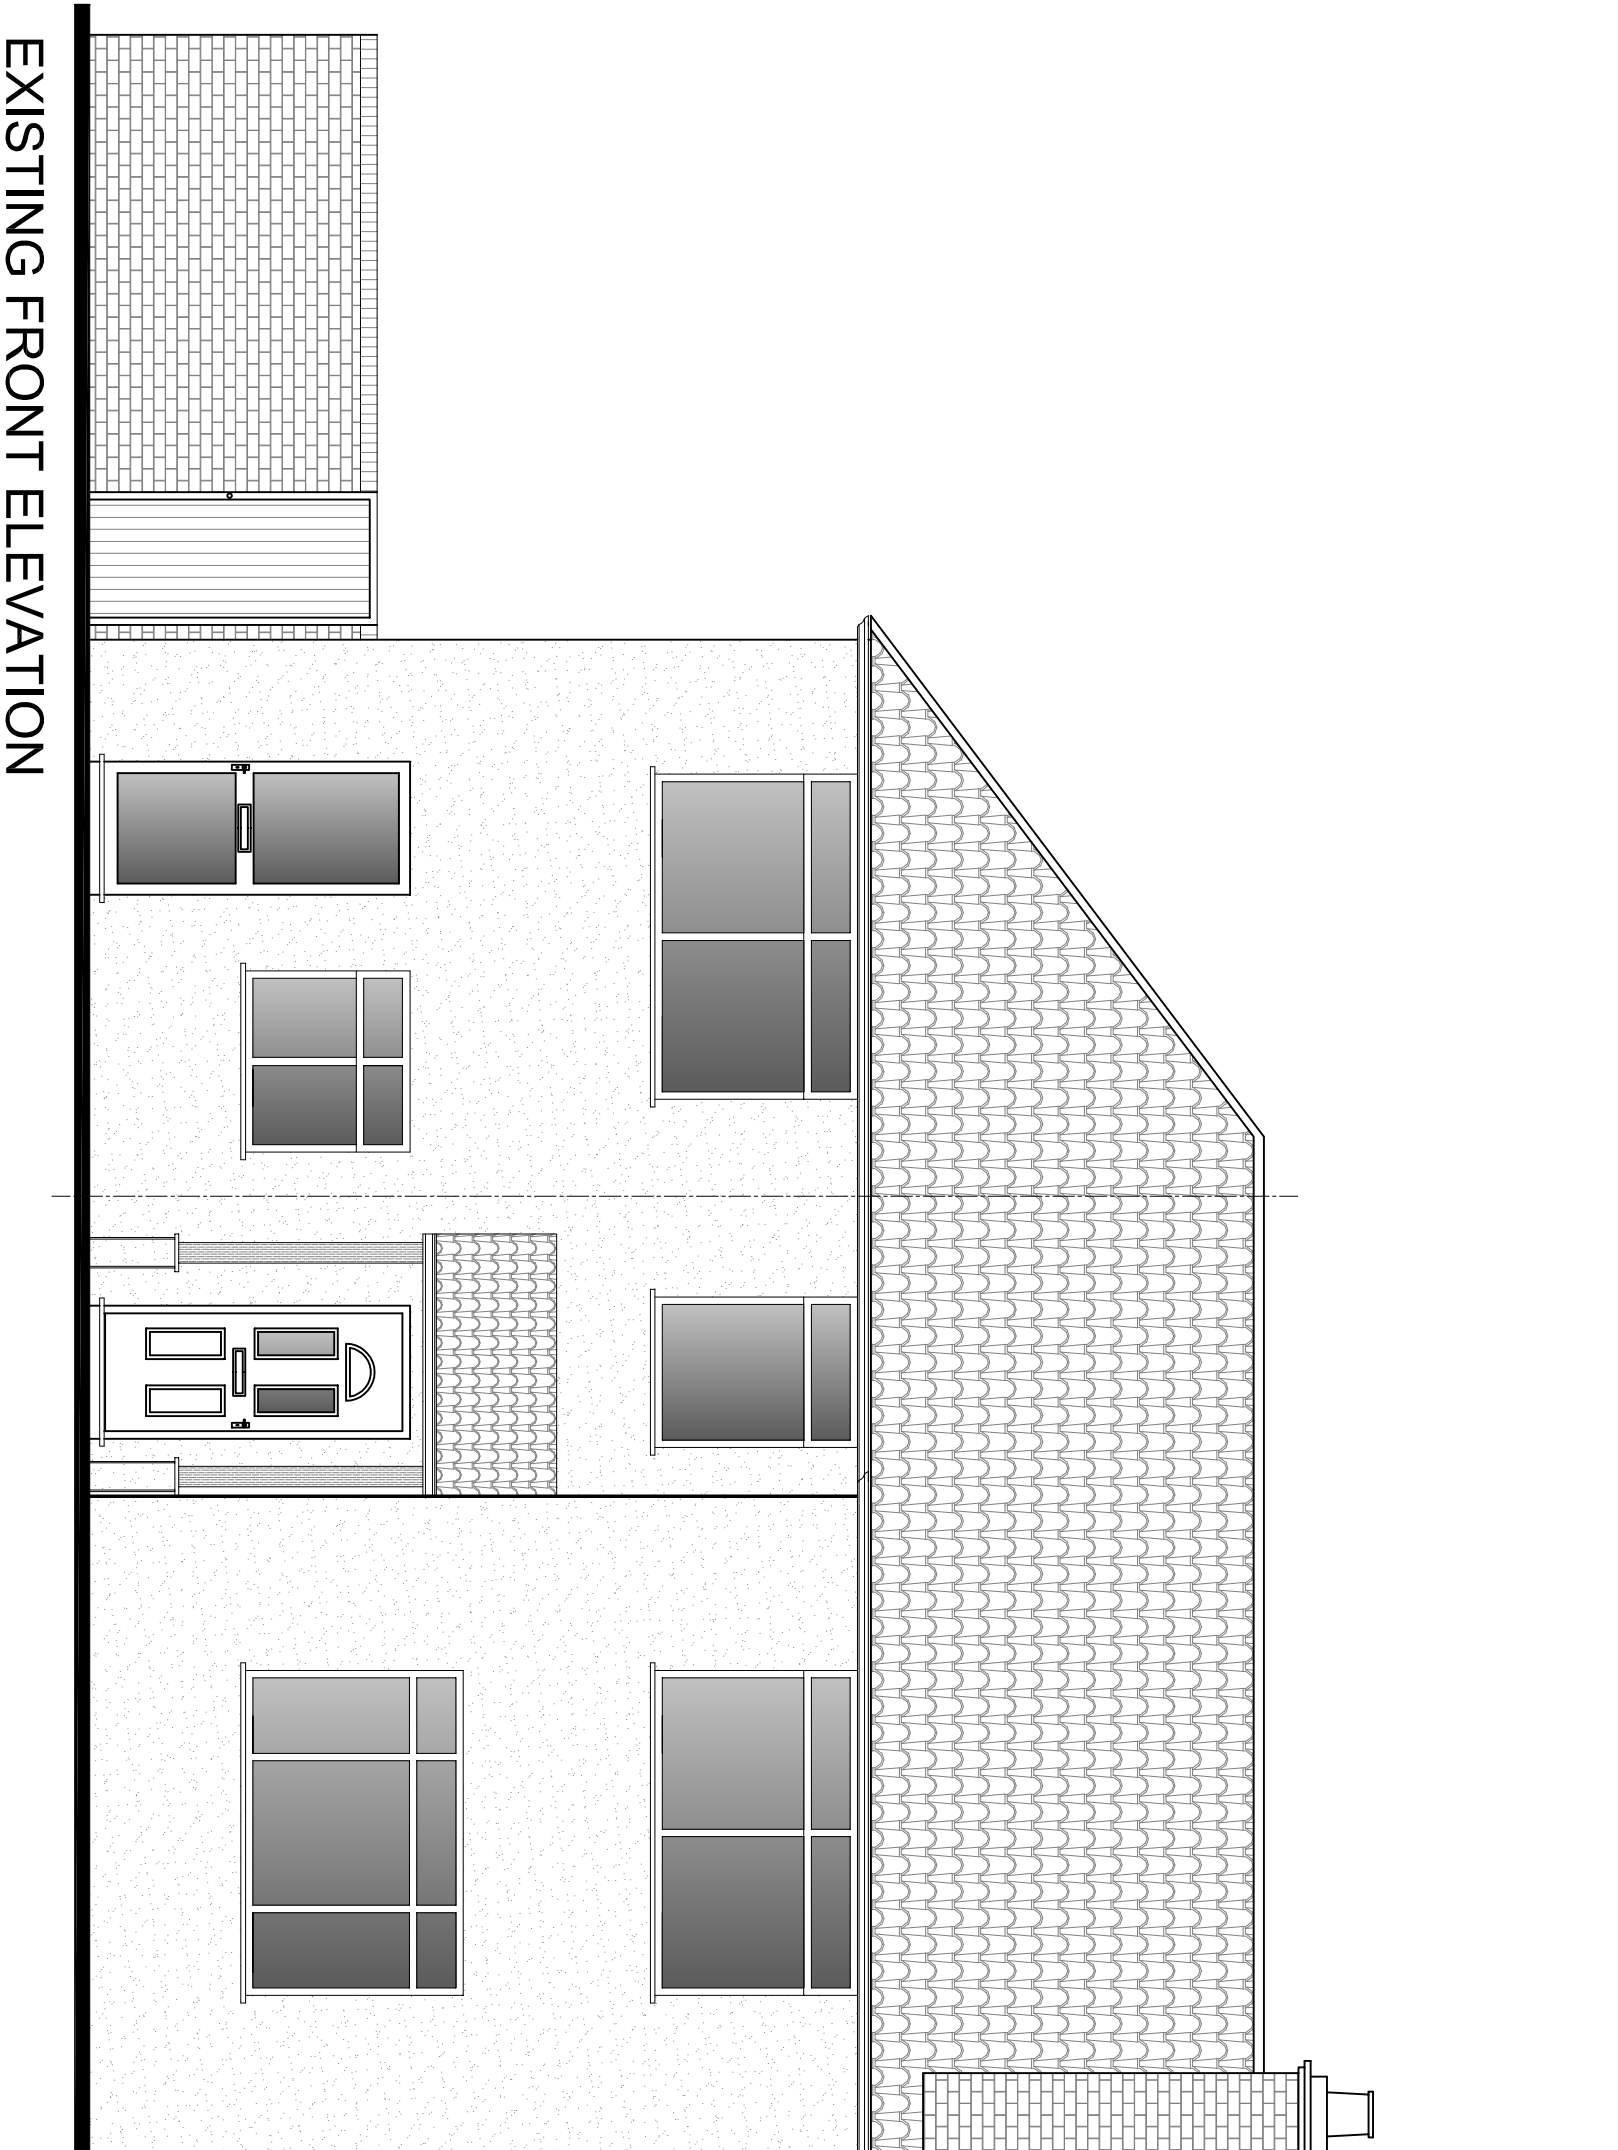

SCALE 1:50@A1

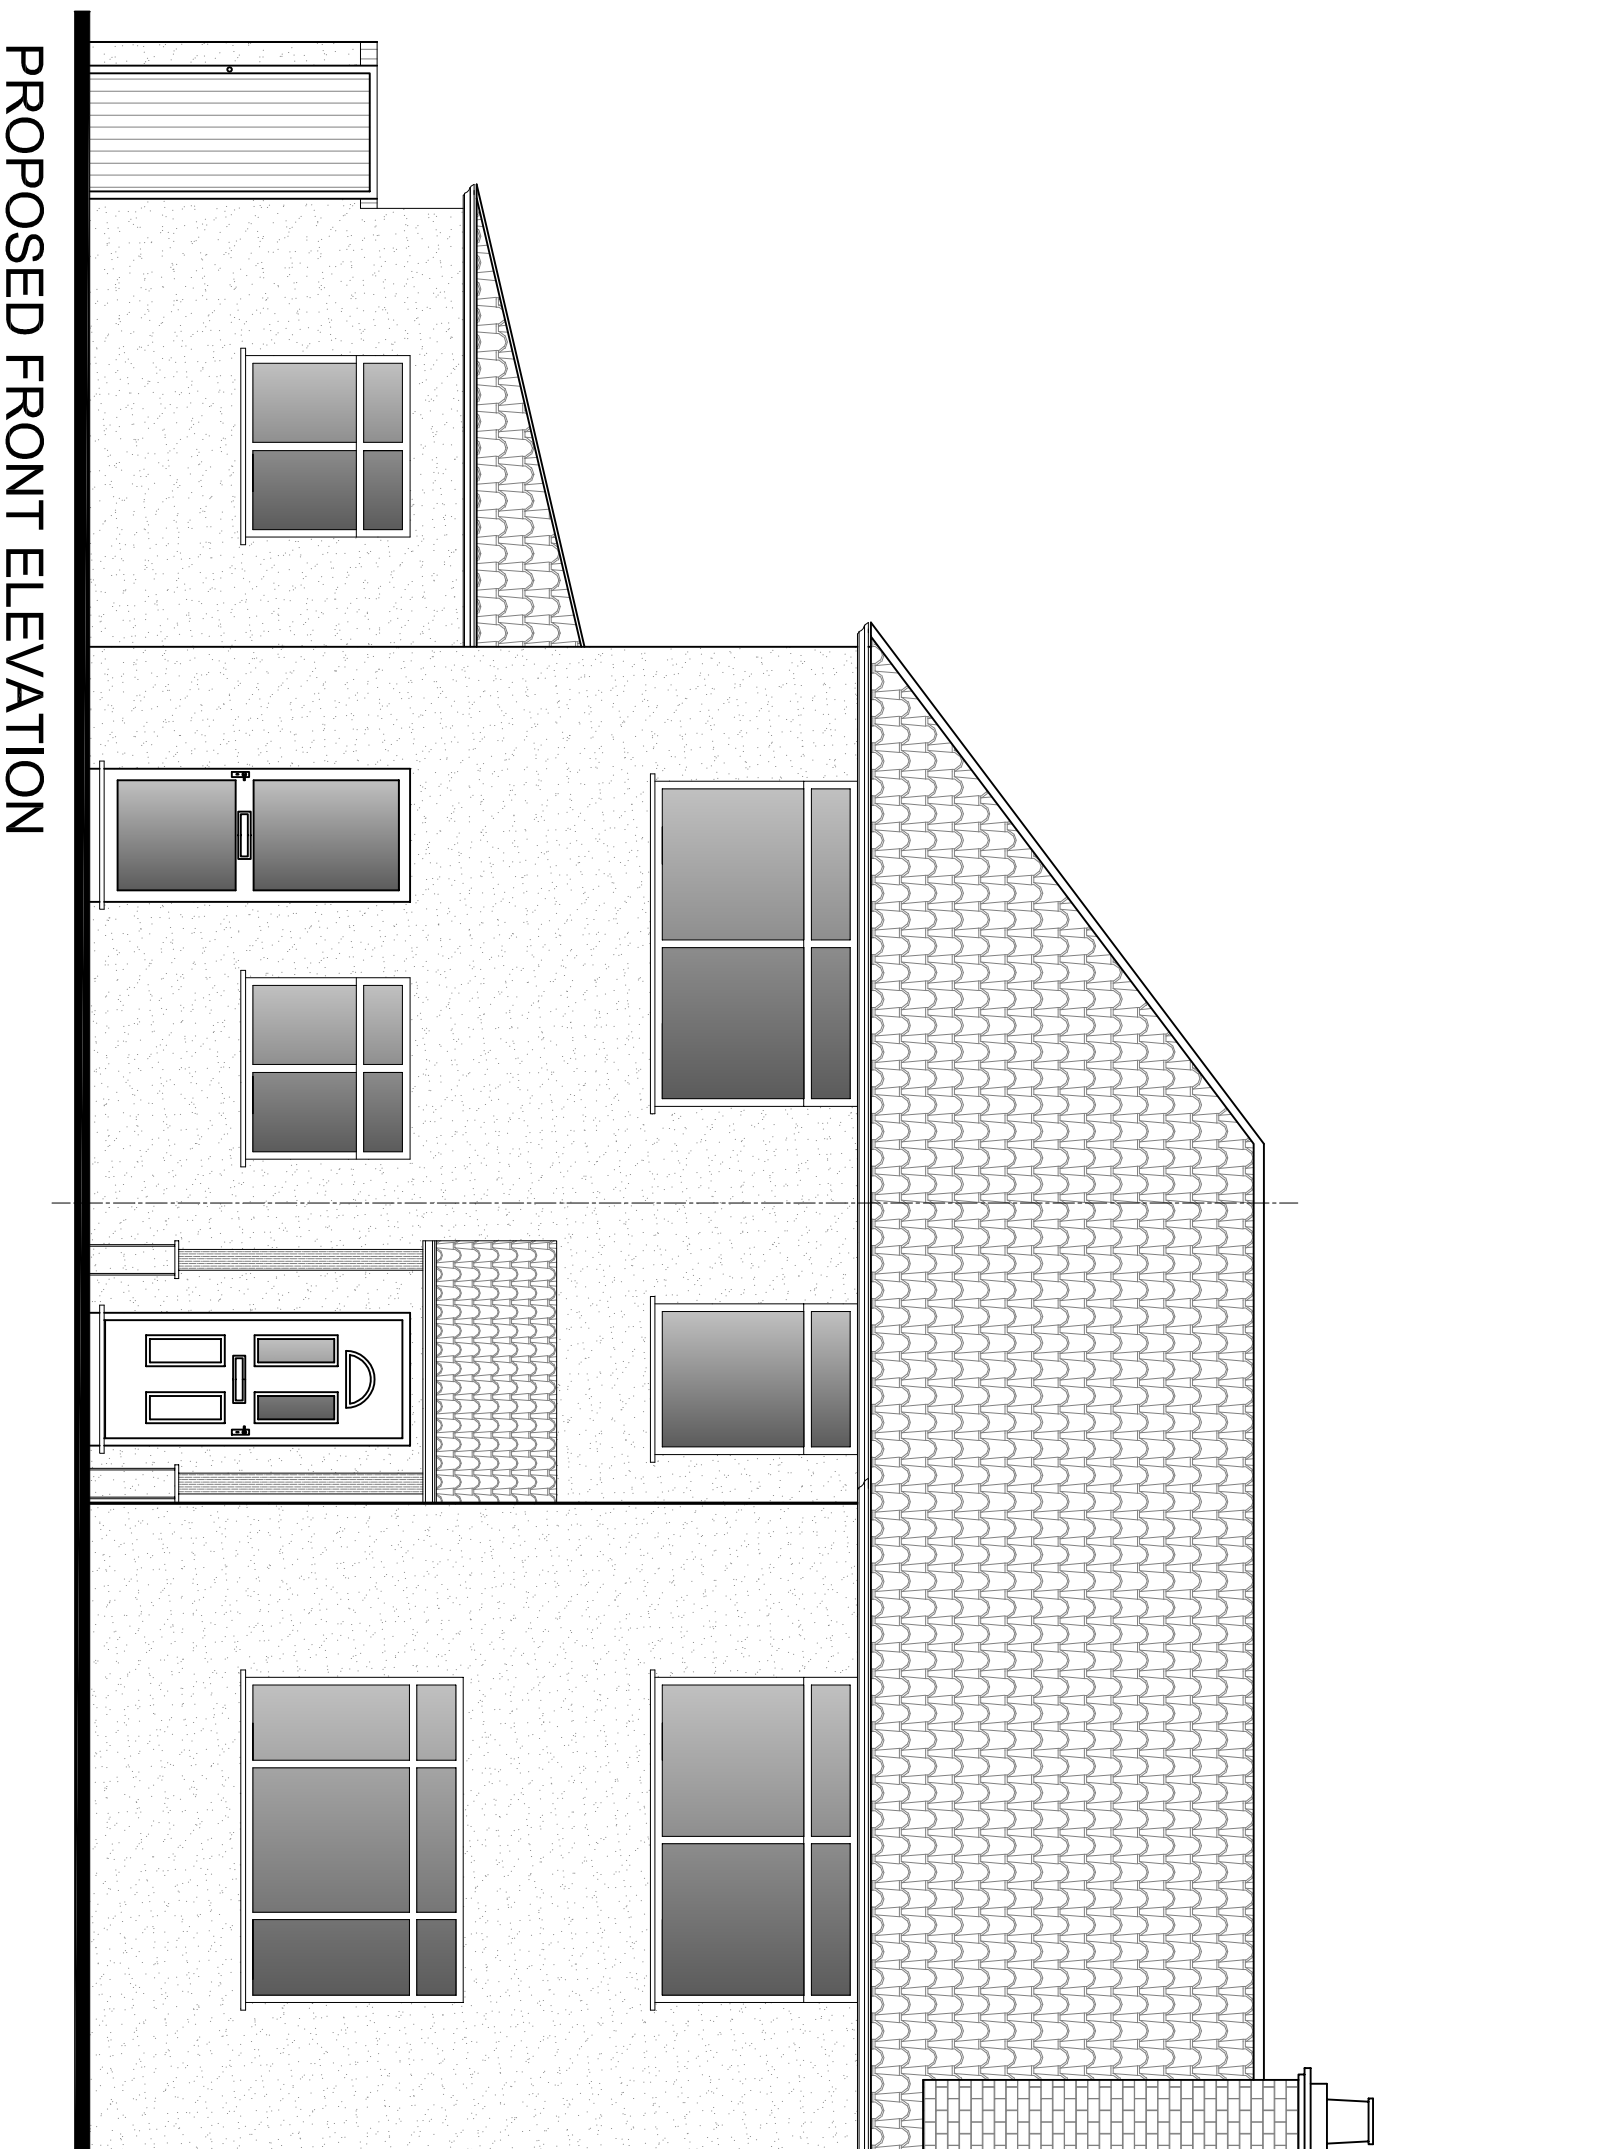 


SCALE 1:50 @ A1

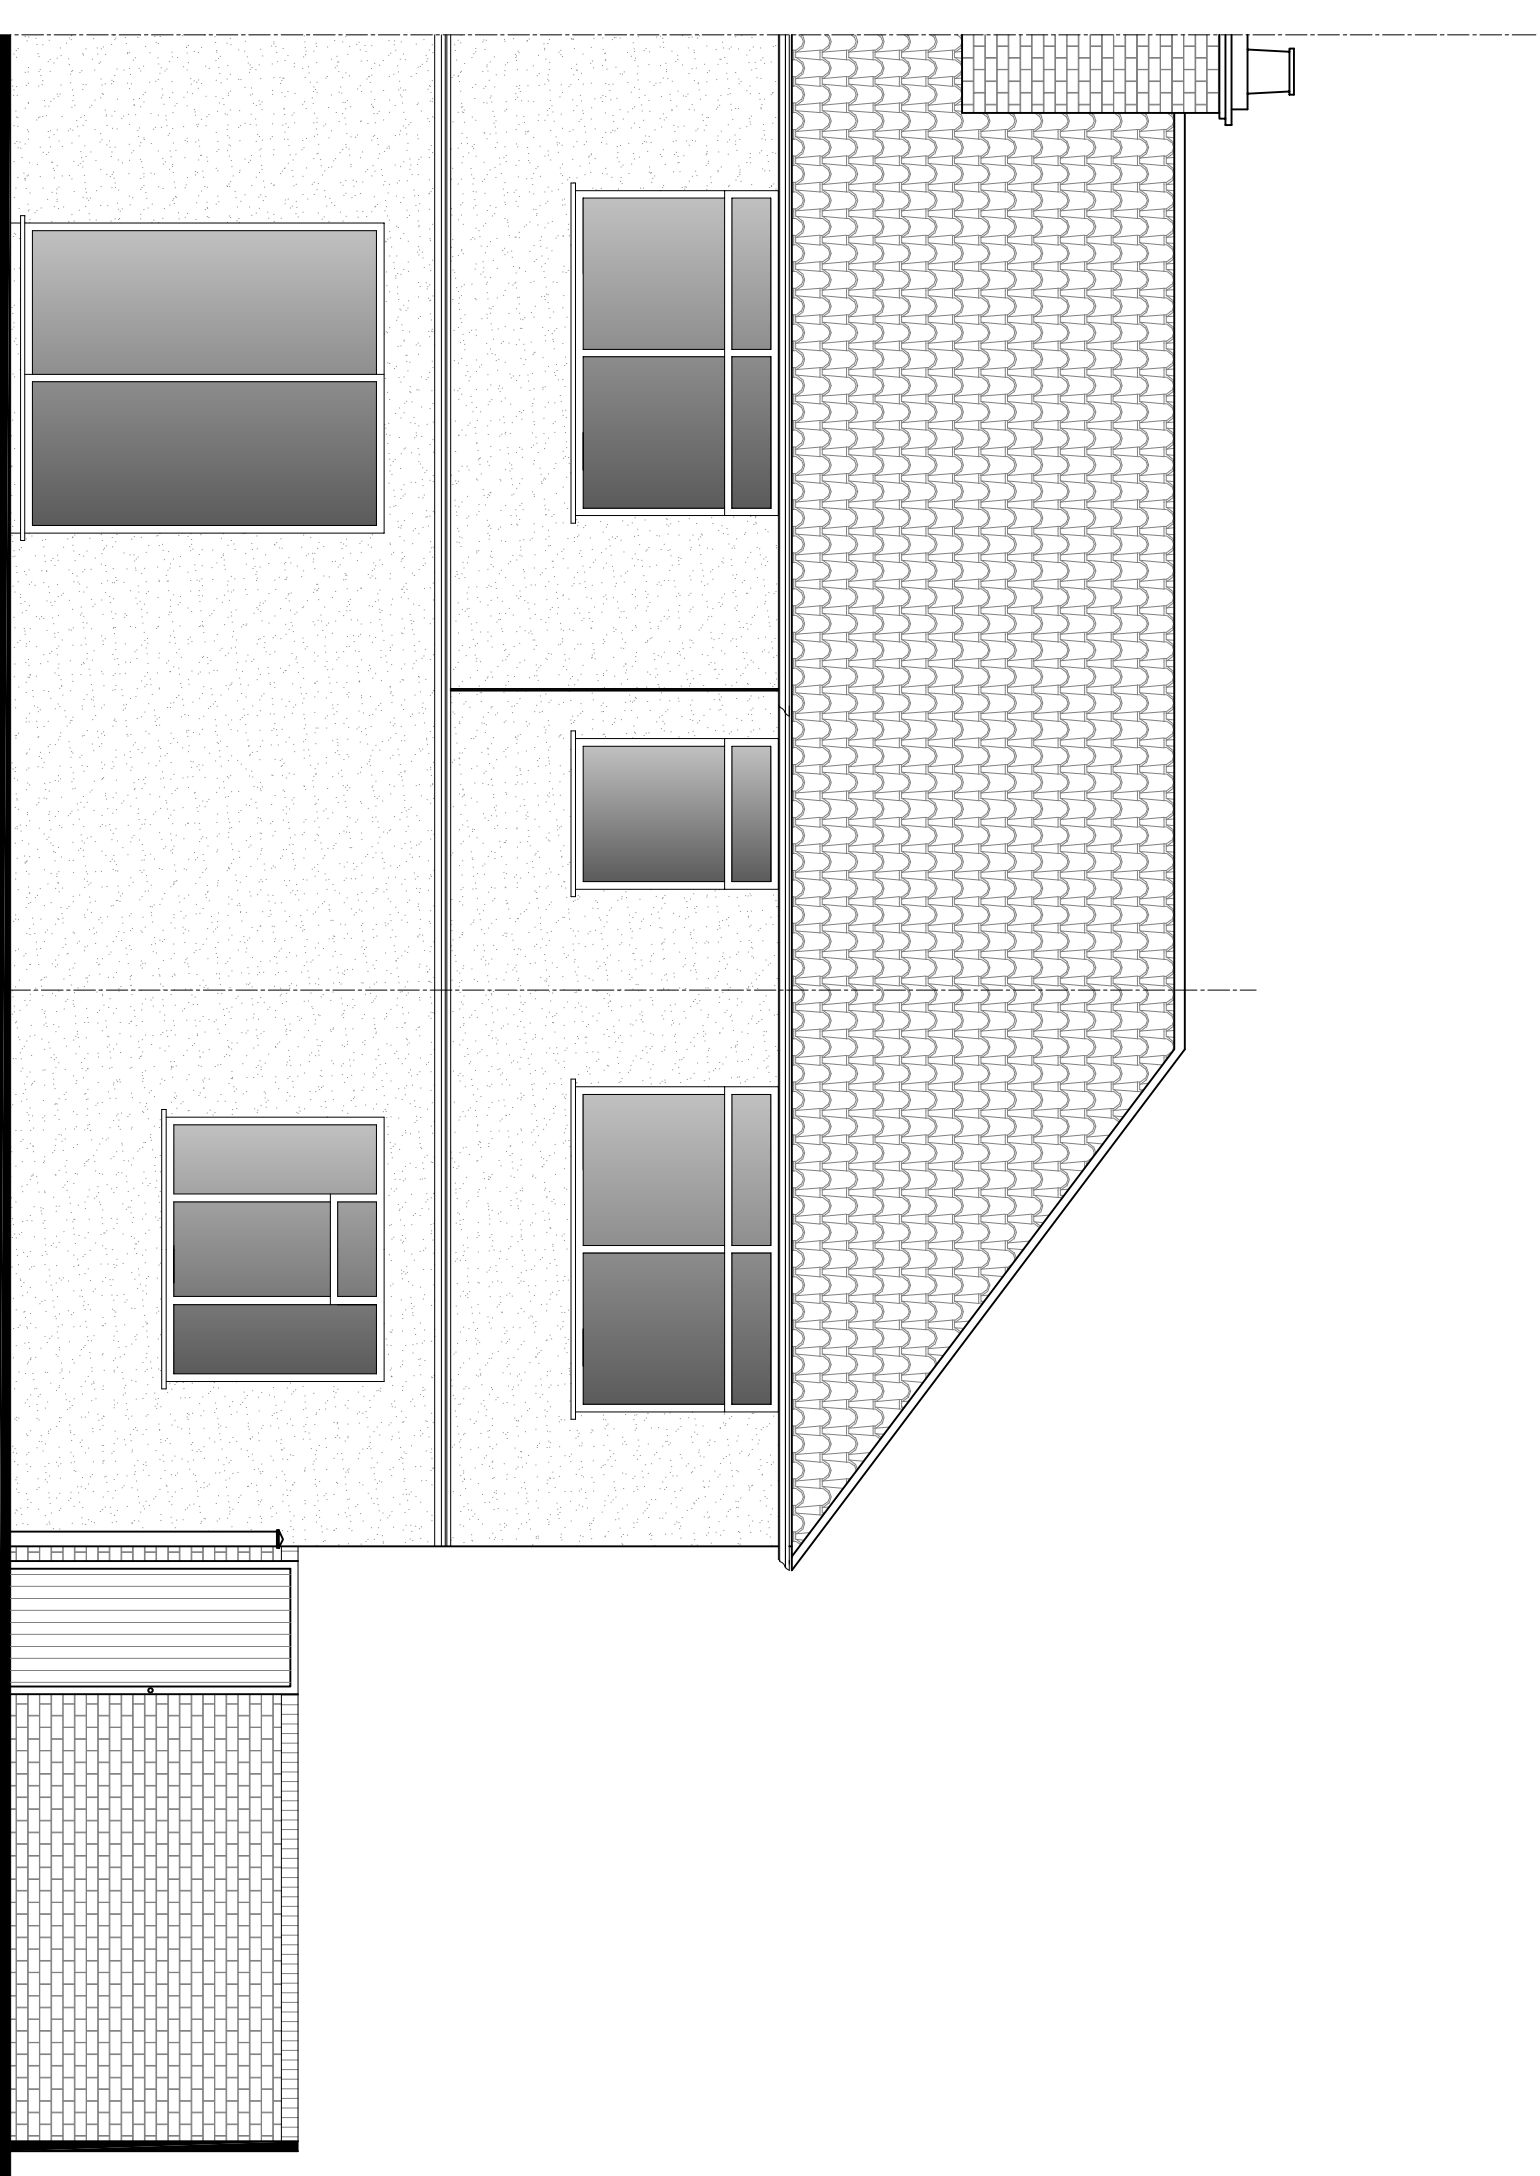 

ENSLING REAR ELEVATION

SCALE 1:50 @ A1

0' 100' 50' 20' 1m 2m 3m 4m

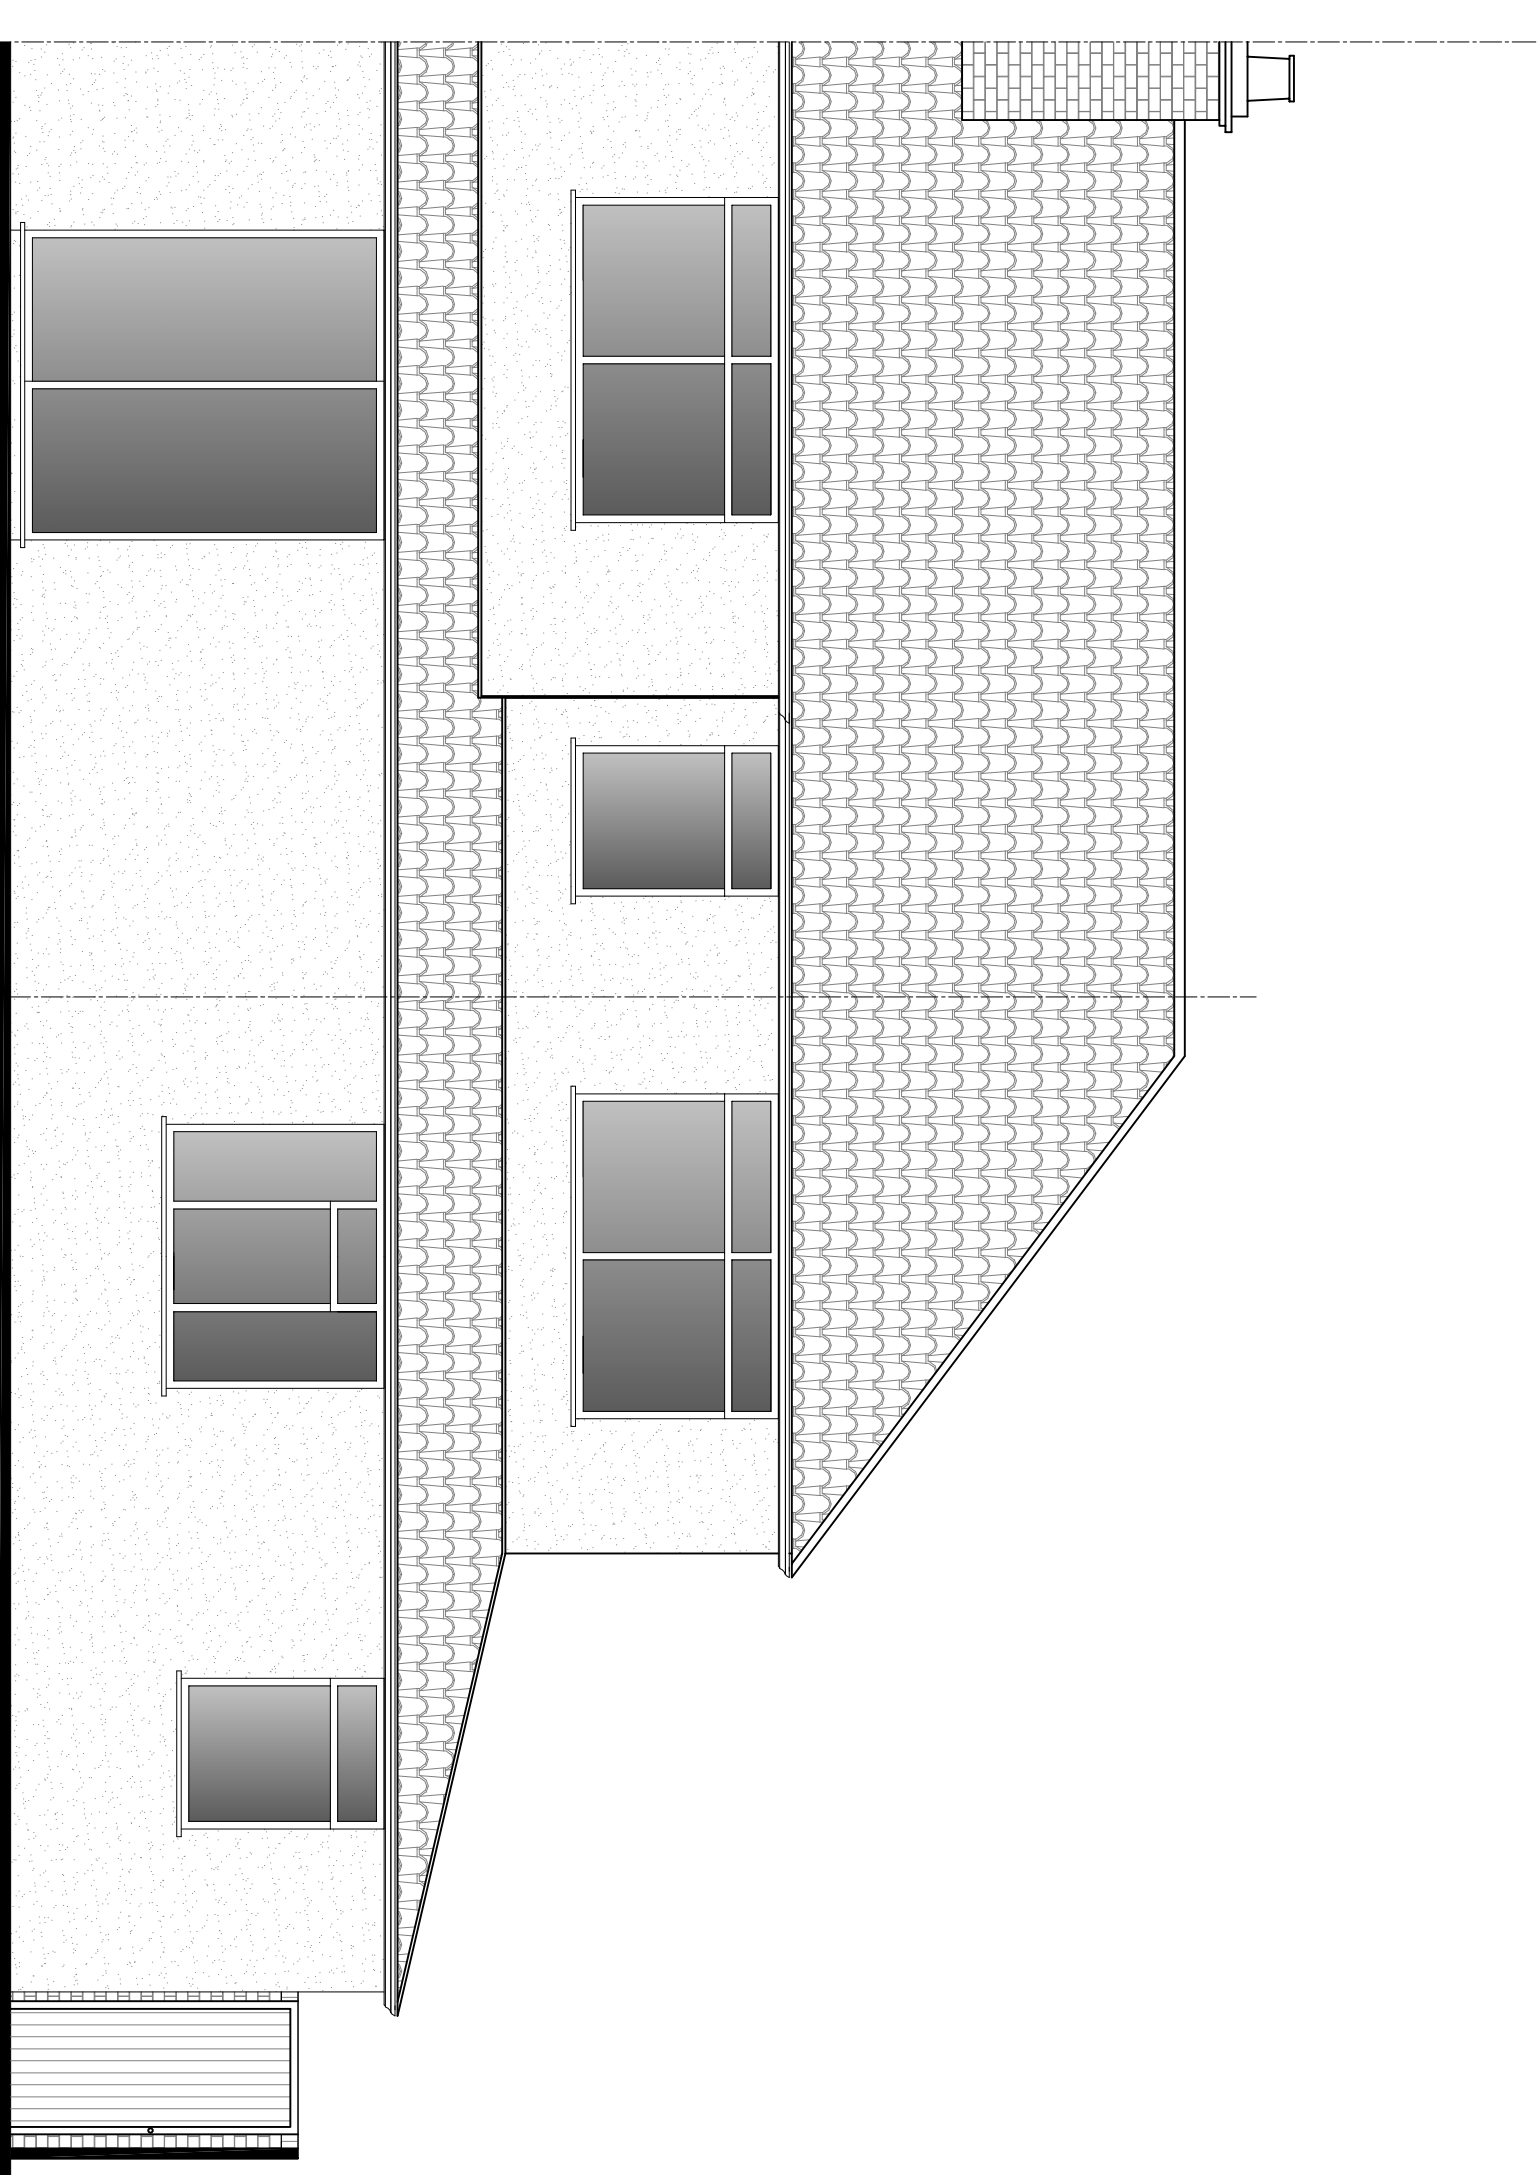

PROPOSED REAR ELEVATION

SCALE 1:50@A1

0'100
500
1m
2m
3m
4m

