




FRONT ELEVATION  
1:100




REAR ELEVATION  
1:100




SIDE ELEVATION  
1:100

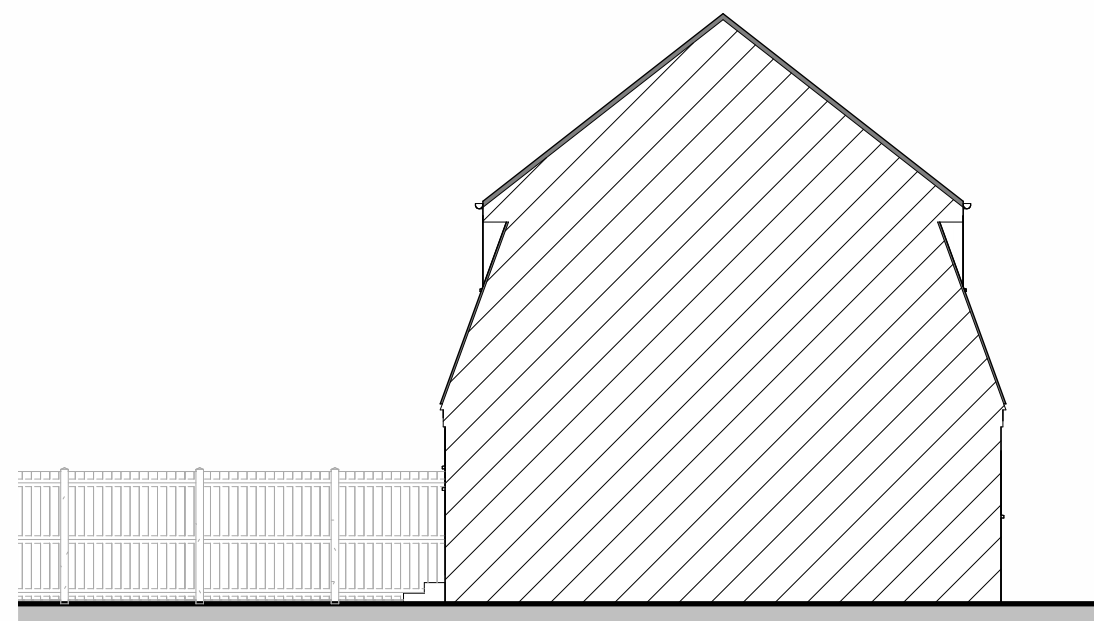



SIDE ELEVATION II  
1:100

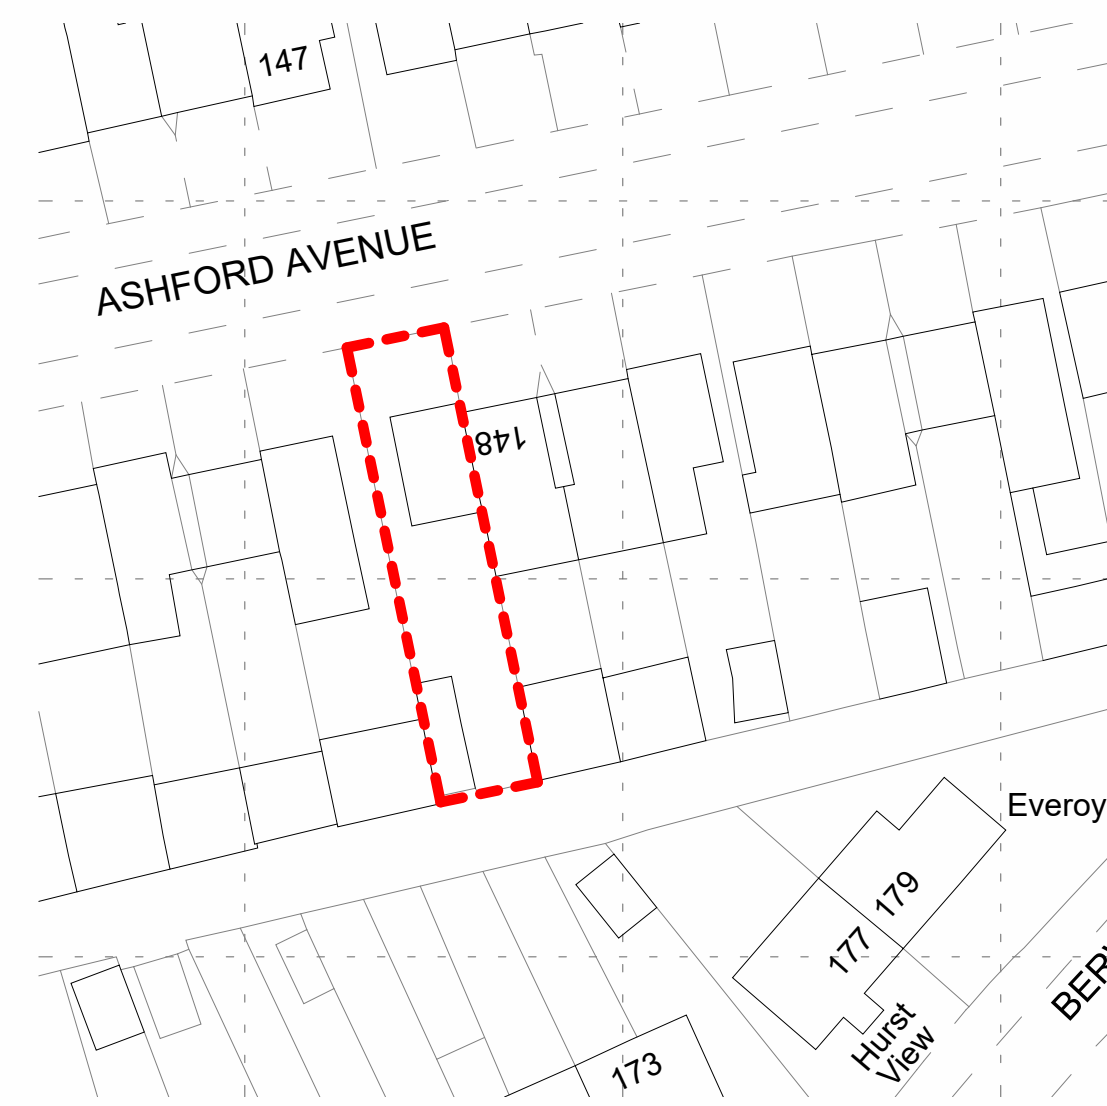


EXISTING BLOCK PLAN  
1:500

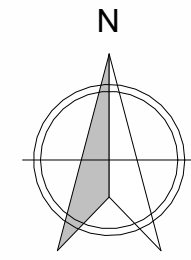


LOCATION PLAN  
1:1250

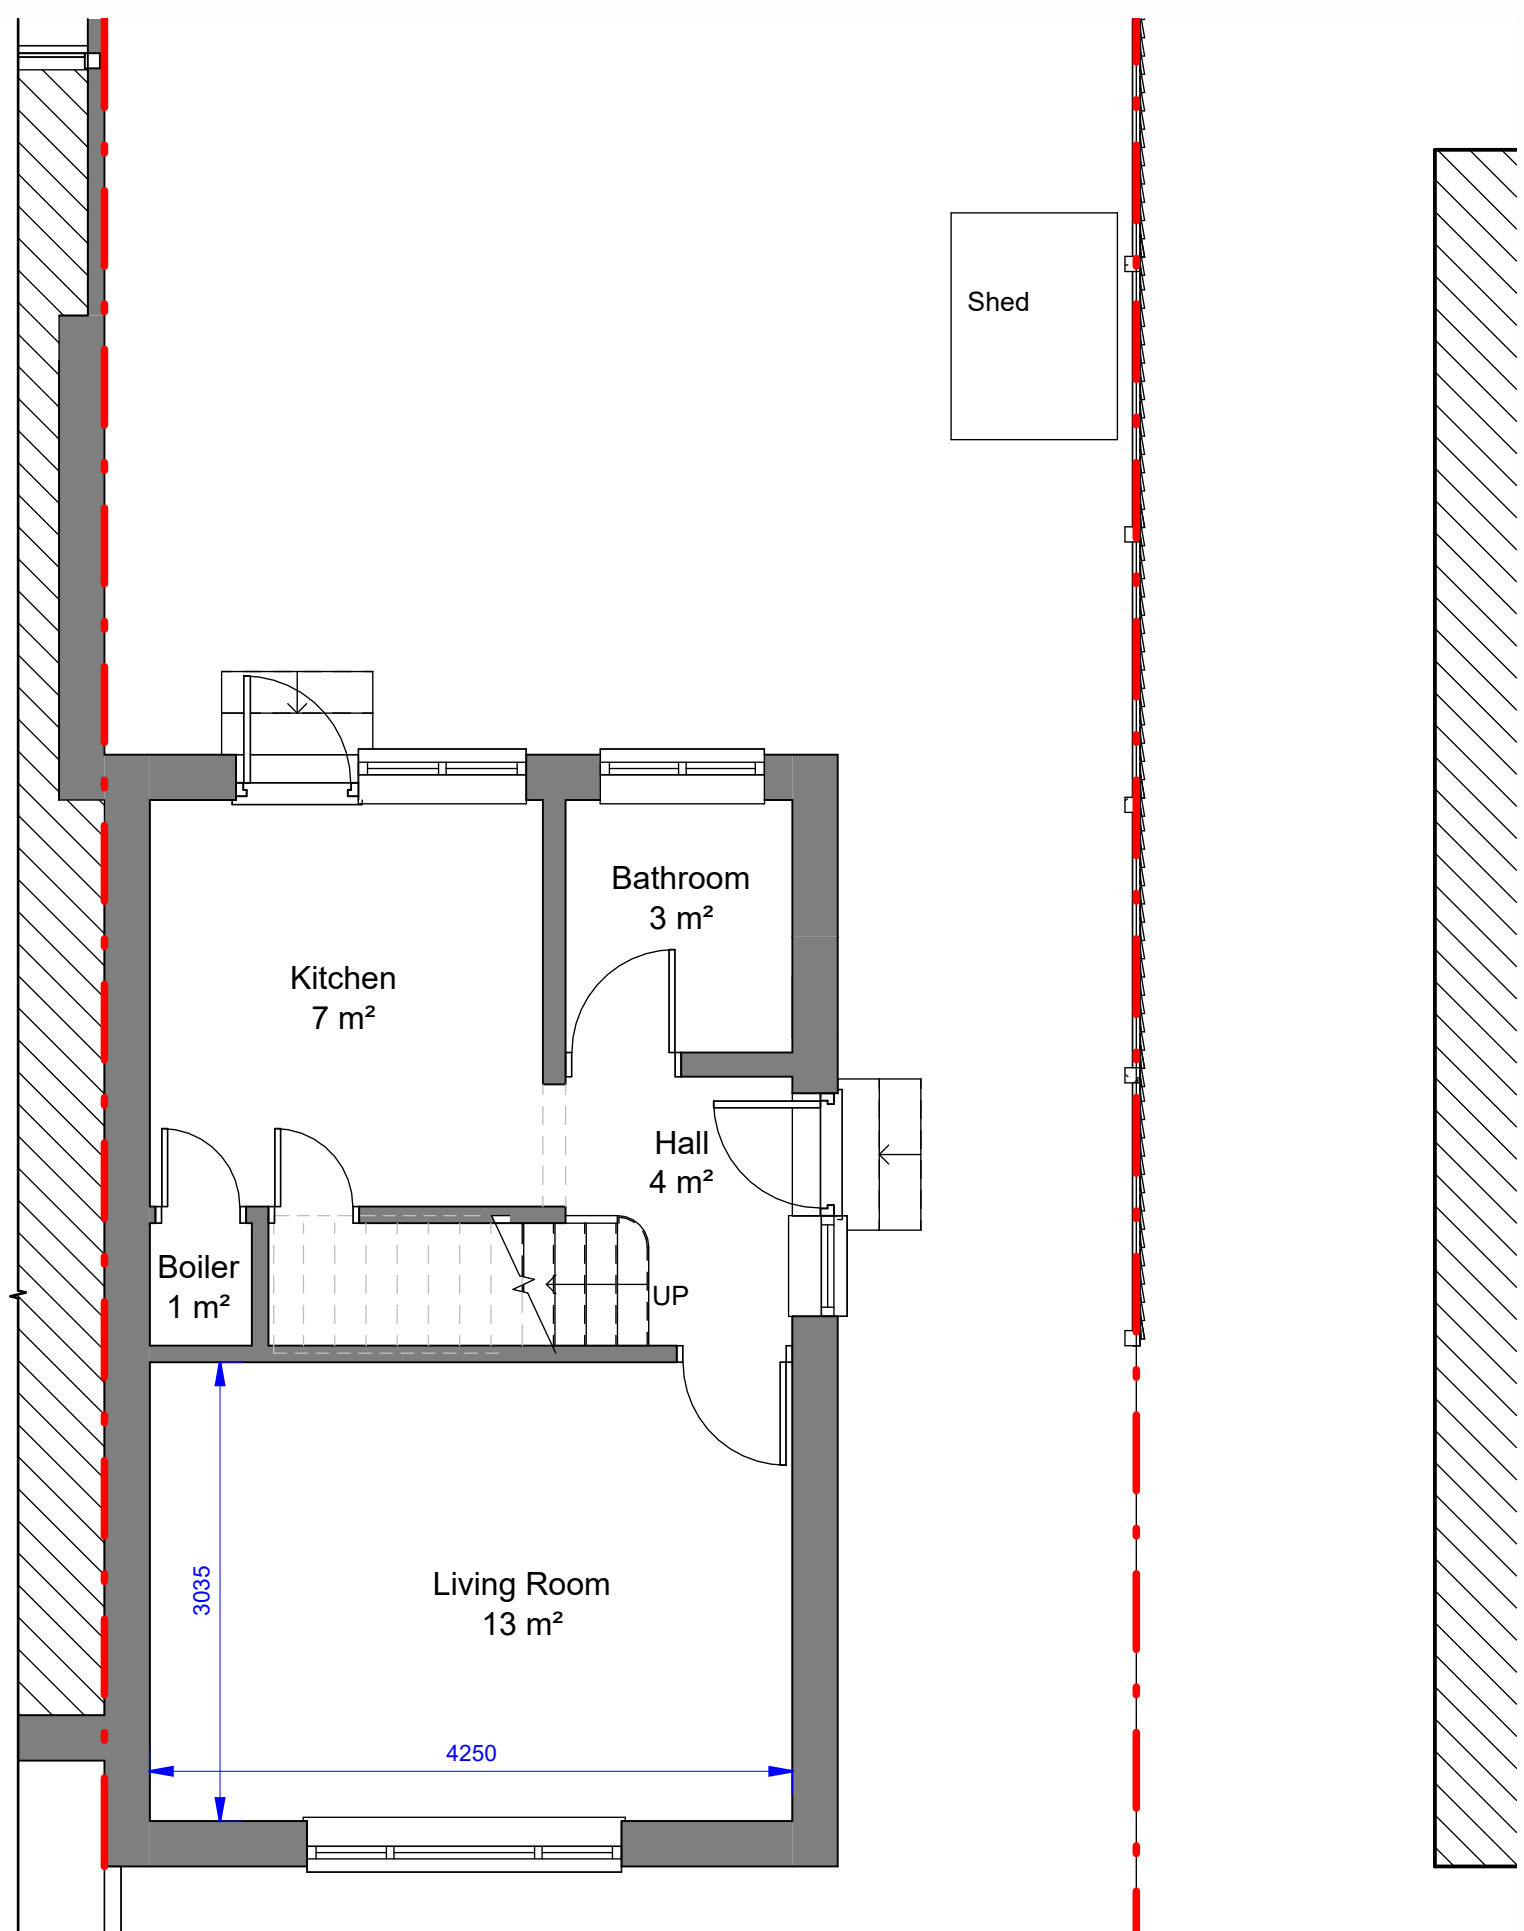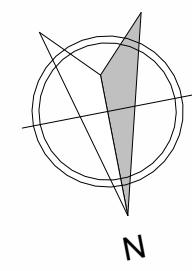

GROUND FLOOR  
1:50

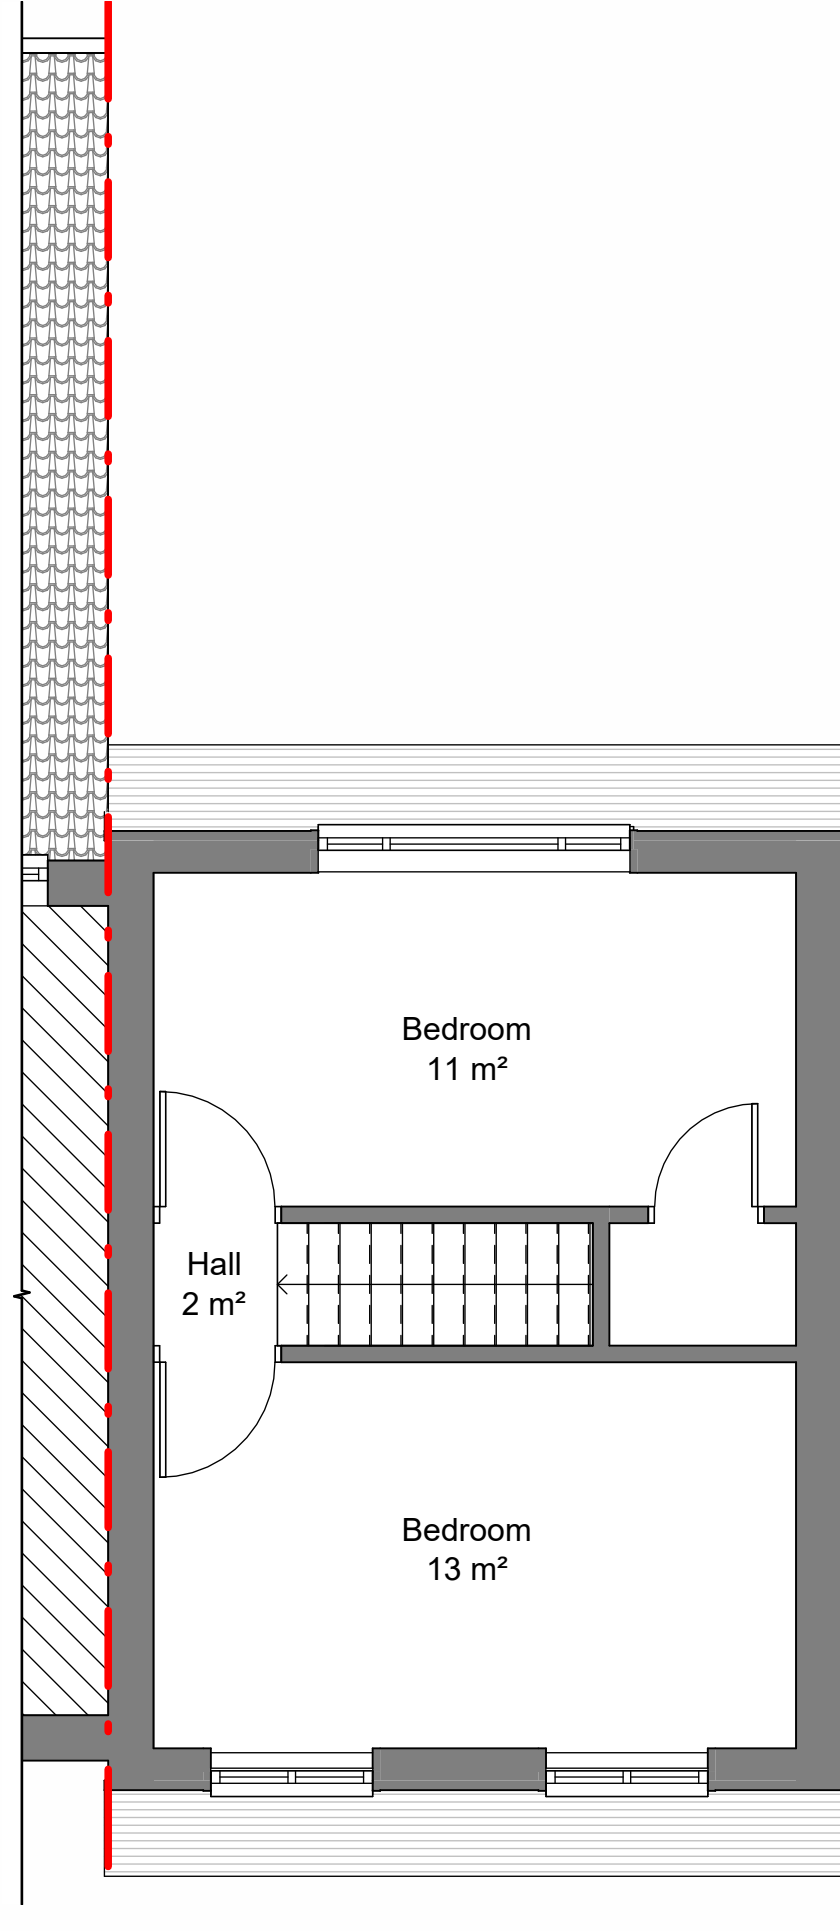

FIRST FLOOR  
1:50

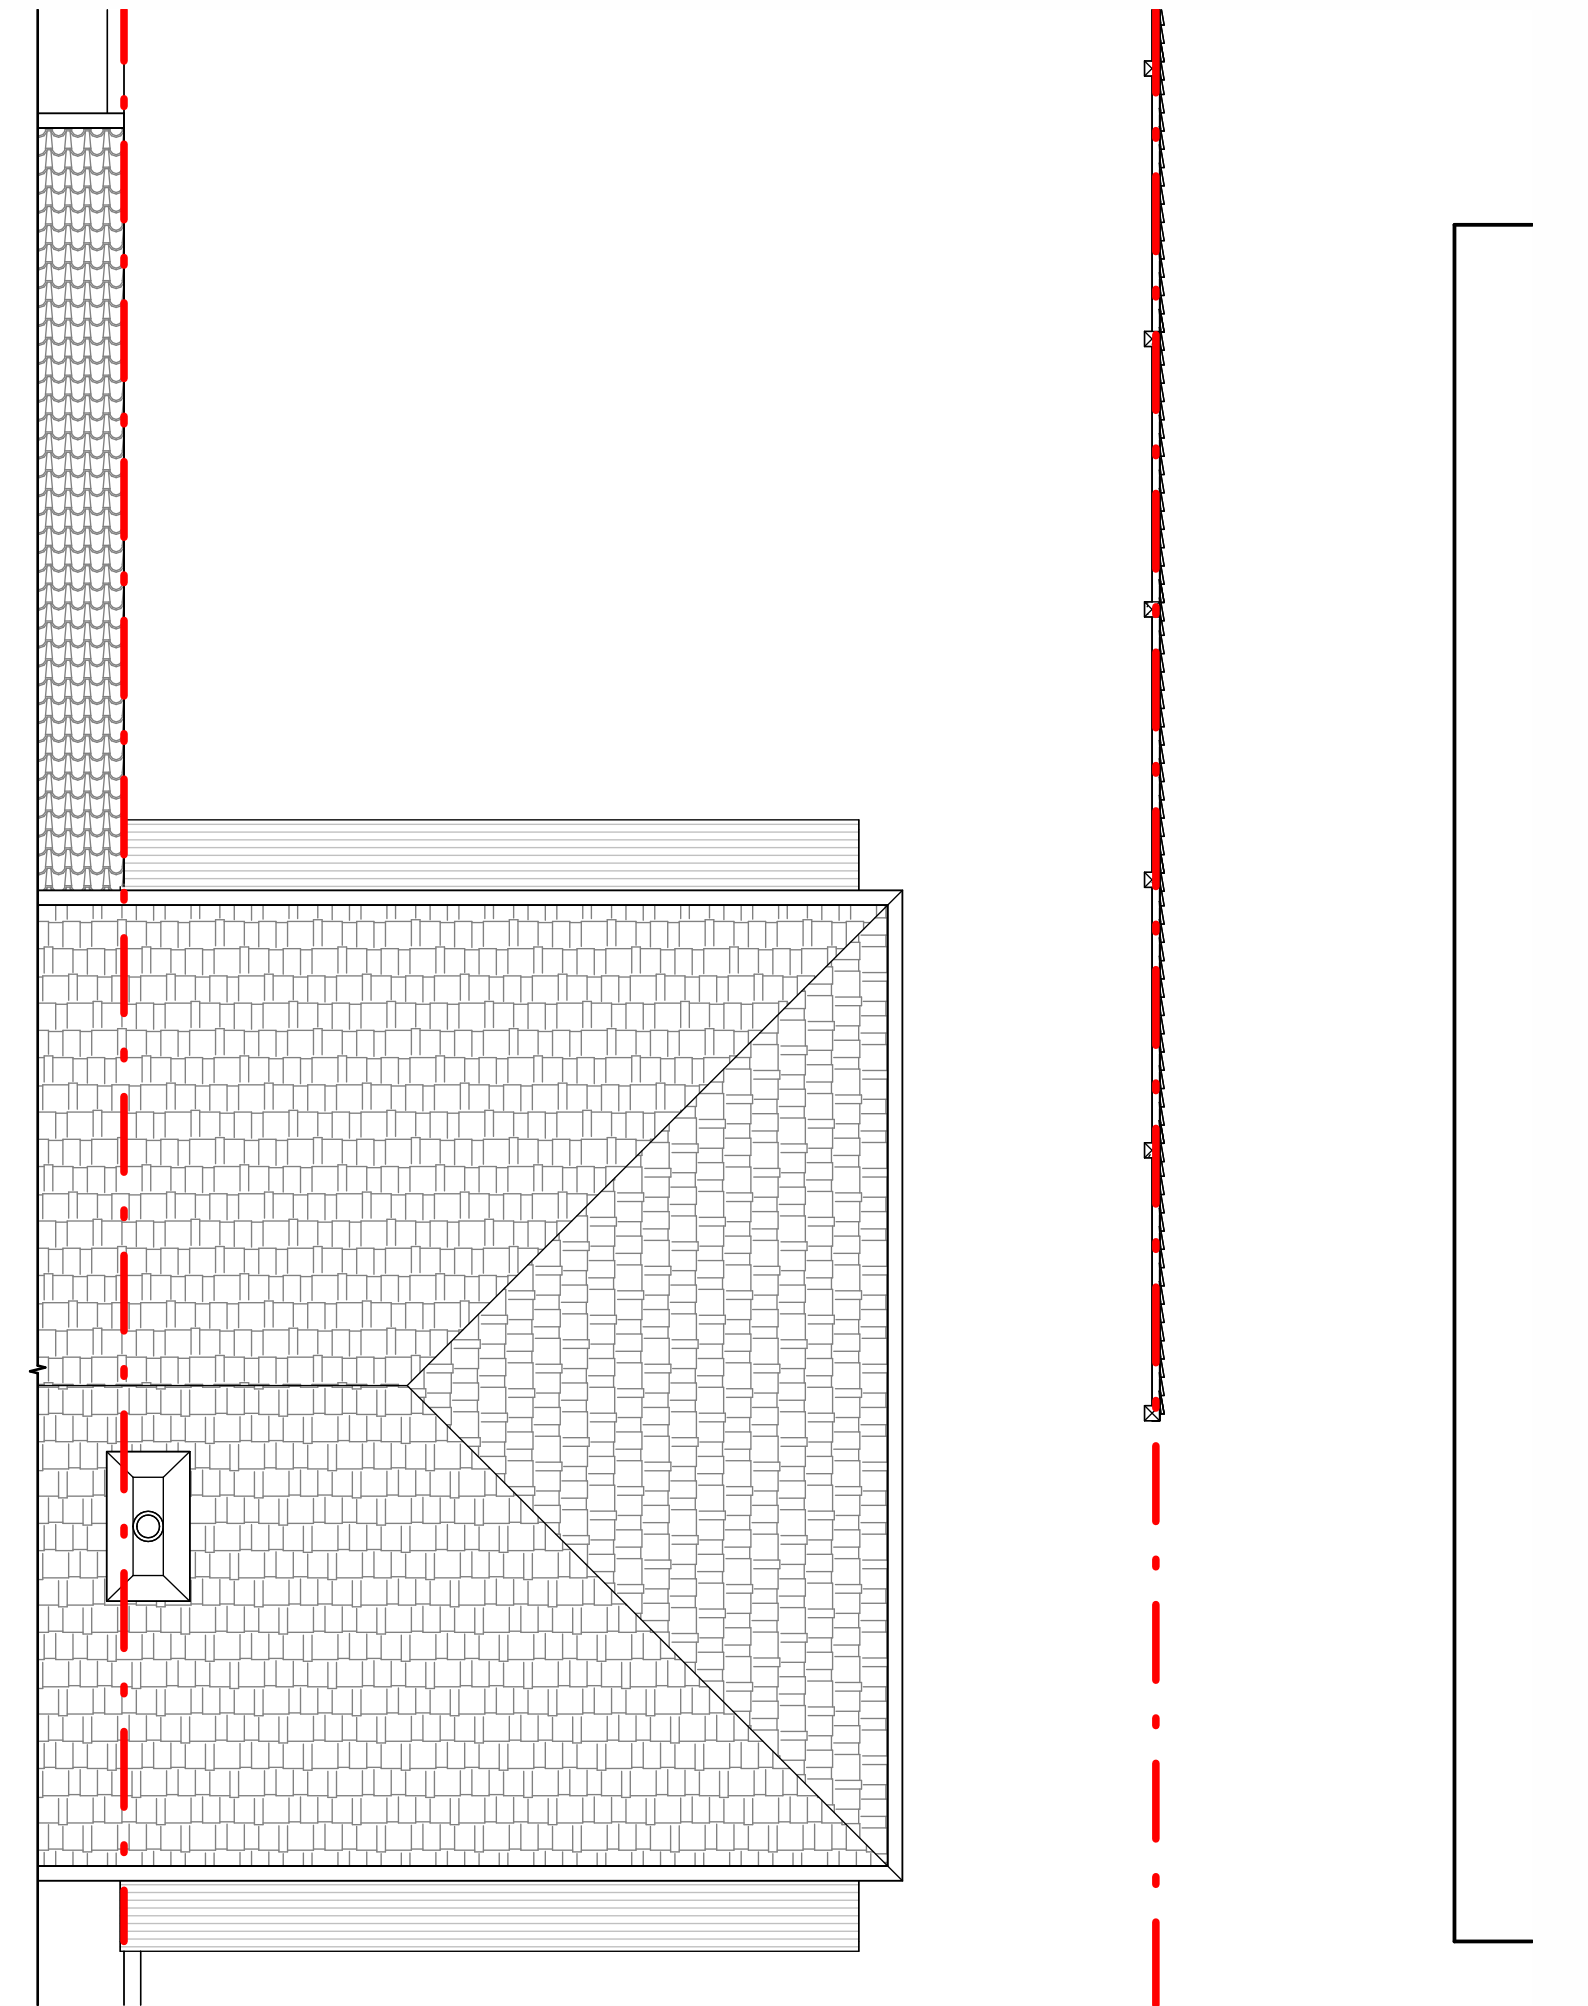

ROOF PLAN  
1:50

Dimensions must not be scaled (except for planning purposes) and must be checked prior to construction and manufacture.

scale: 1:50@A1  
0 0.5 1 1.5 2 3 4  
scale: 1:100@A3  
0 1 2 3 4 6 8  
scale: 1:100@A1  
1:200@A3

rev details

A issued for planning  
B drawings revised

date

19.02.26

Drawing:

EXISTING DRAWING

Address:

146 ASHFORD AVENUE  
HAYES  
UB4 0ND

Project:

REAR EXTENSION

date:

FEB 2026

project no:

26012

drawn by

QM

drawing no:


01

checked by


SZ

rev:


B

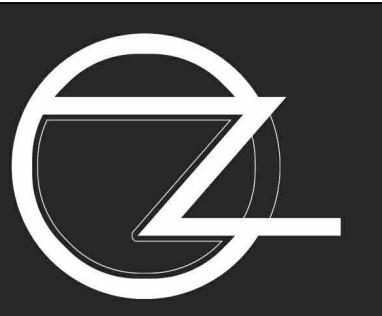

CIRCLE-Z  
Architectural and Planning Consultants  
Telephone: 07453293738 Email: info@circle-z.co.uk

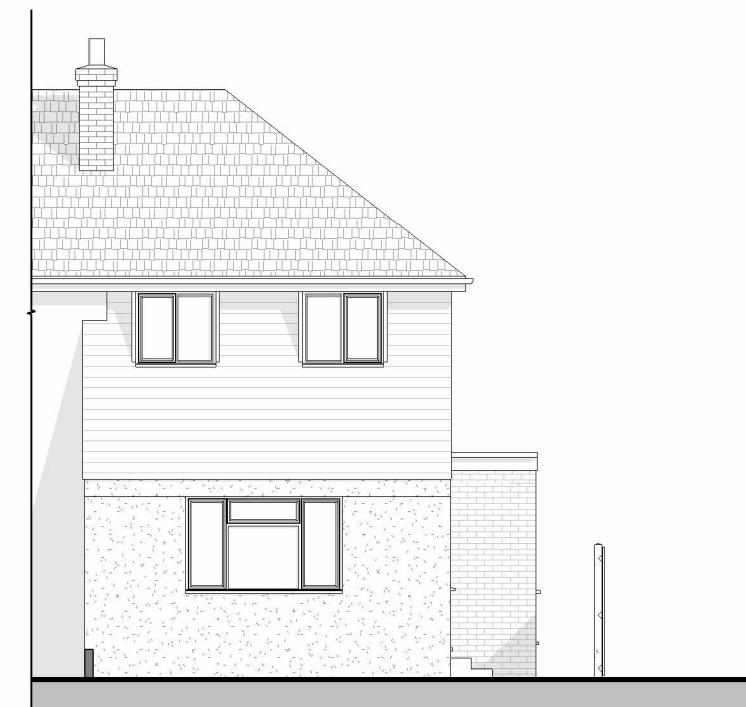

FRONT ELEVATION  
1: 100

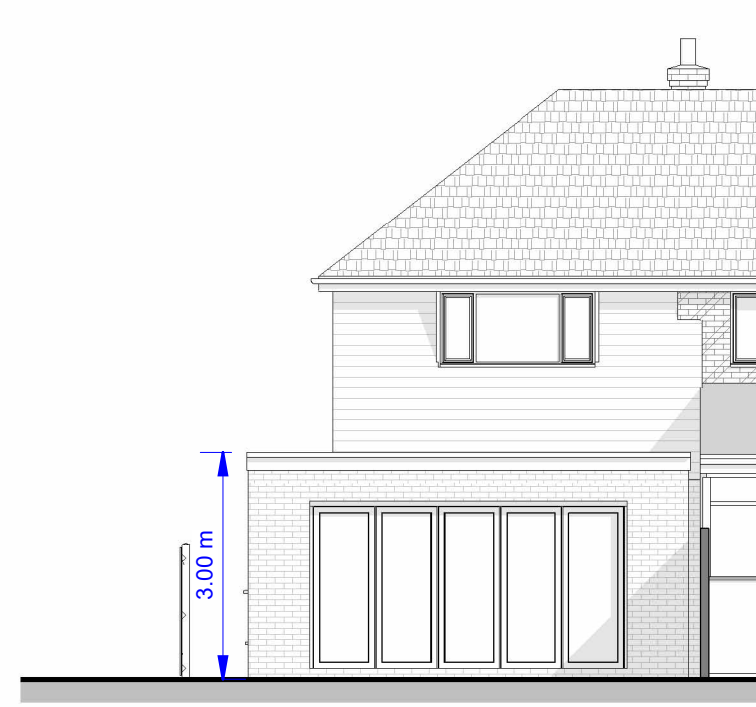


REAR ELEVATION  
1: 100





SIDE ELEVATION  
1: 100



6.88 m

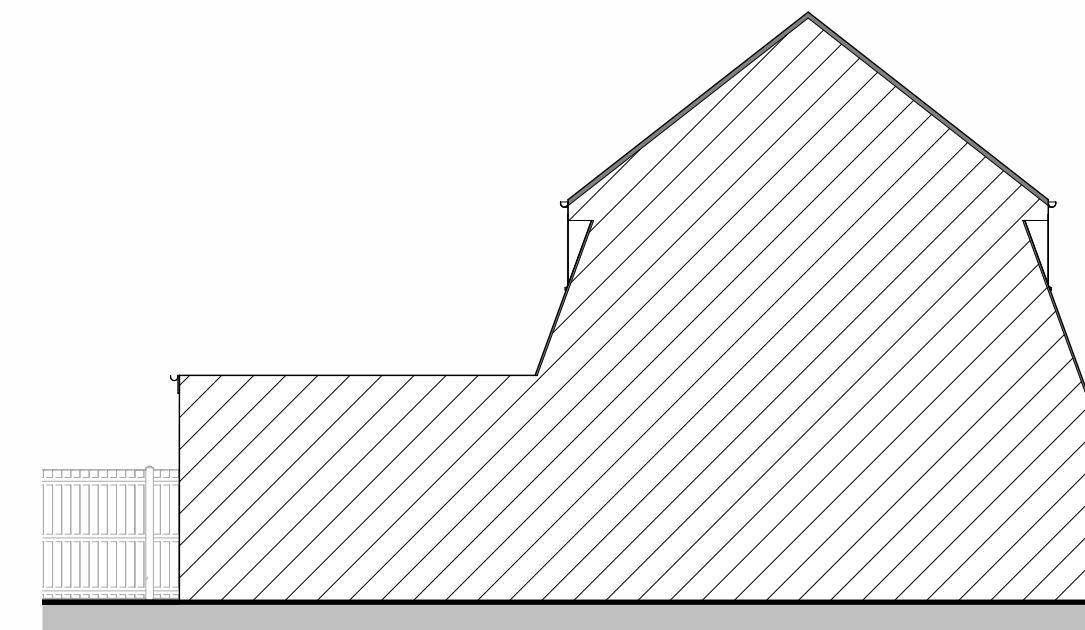


SIDE ELEVATION II  
1: 100

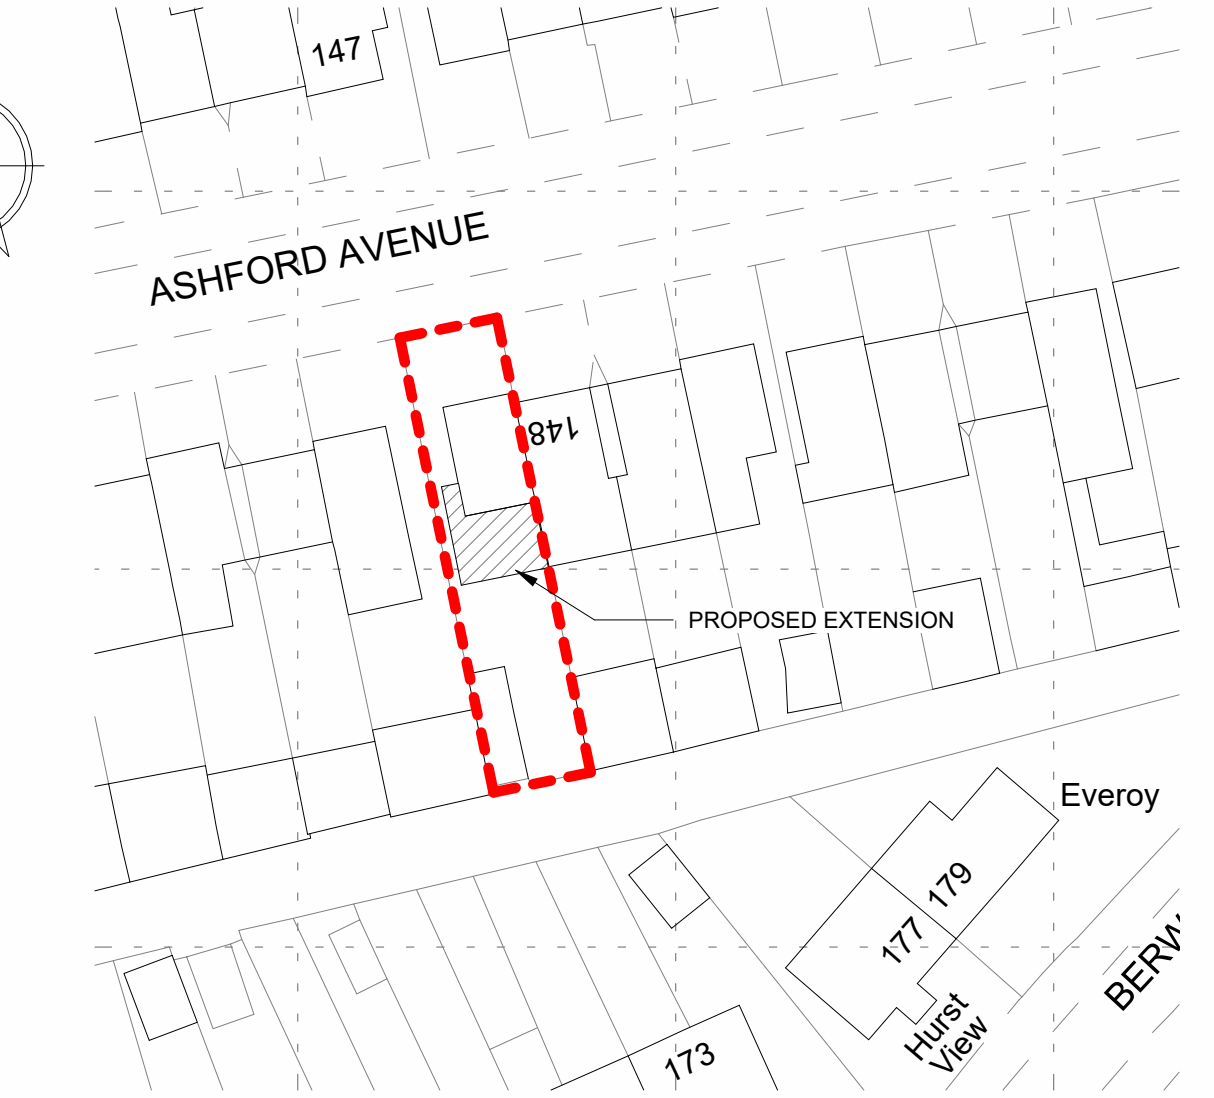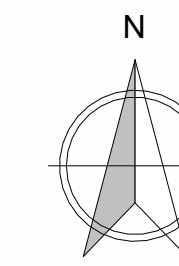

PROPOSED BLOCK PLAN  
1: 500

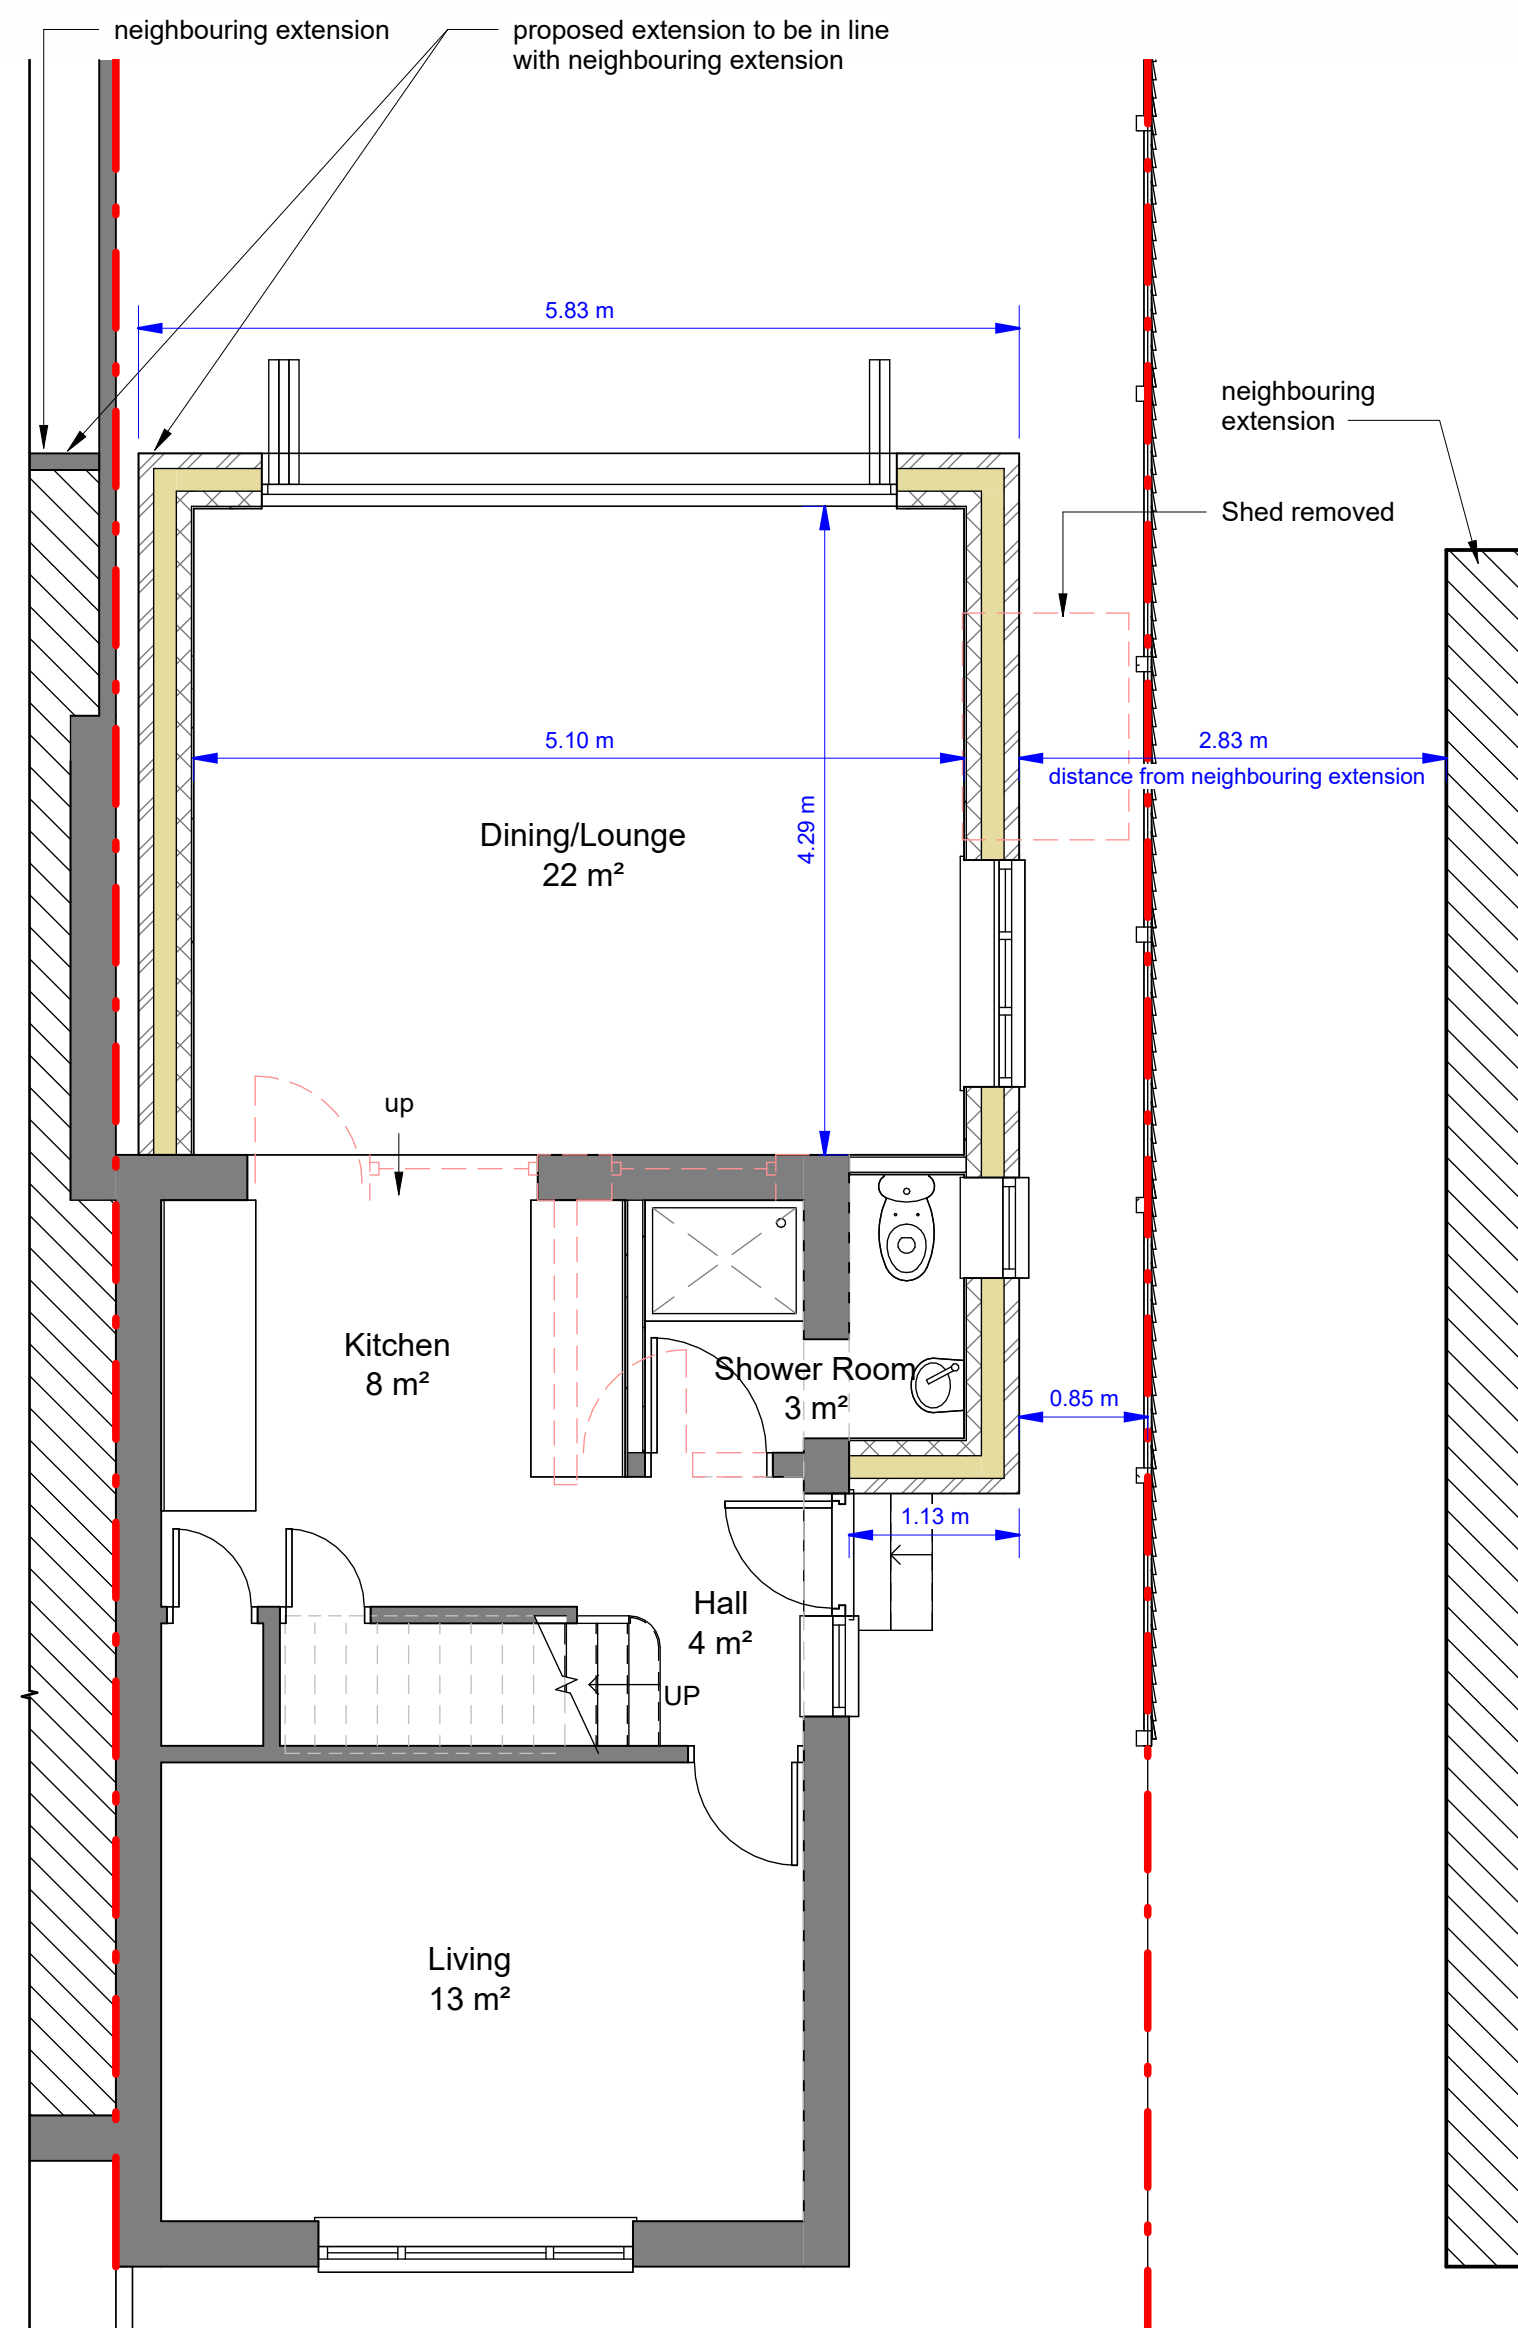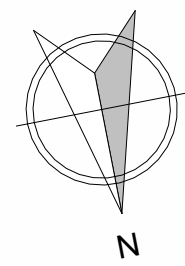

GROUND FLOOR  
1: 50

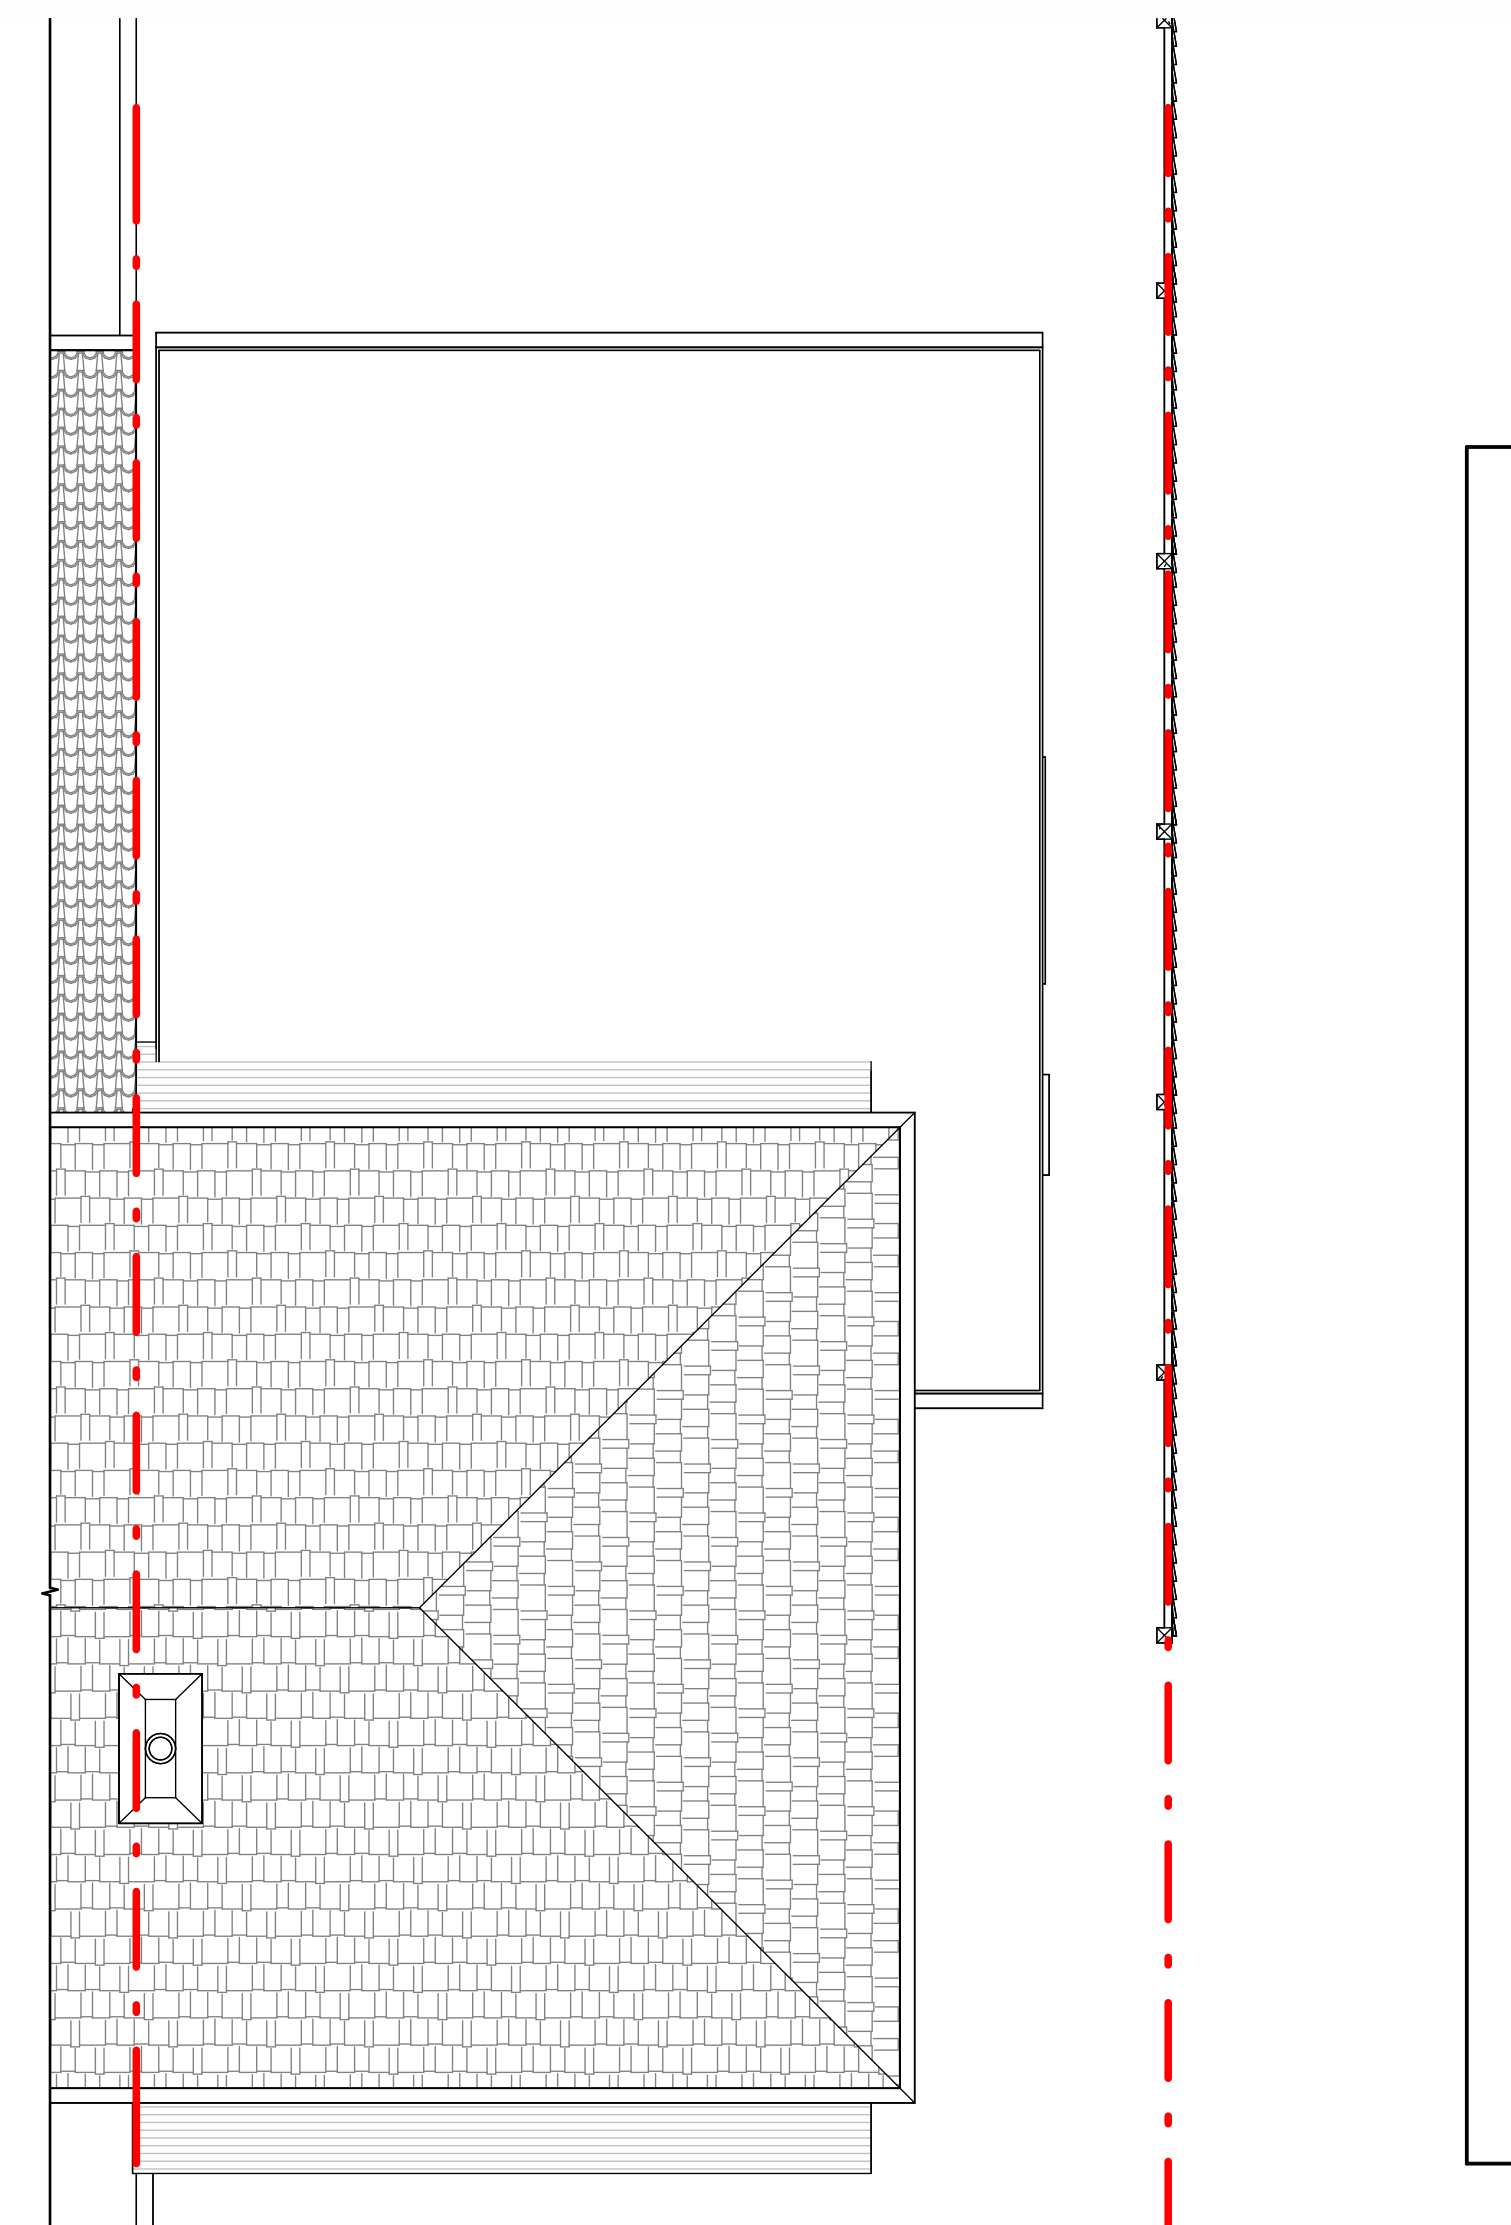

ROOF PLAN  
1: 50

Dimensions must not be scaled (except for planning purposes) and must be checked prior to construction and manufacture.

scale: 1:50@A1  
0 0.5 1 1.5 2 3 4  
scale: 1:100@A3  
0 1 2 3 4 6 8  
scale: 1:100@A1  
1:200@A3

rev details

A issued for planning  
B drawings revised

date

19.02.26

Drawing:

PROPOSED EXTENSION

Address:

146 ASHFORD AVENUE  
HAYES  
UB4 0ND

Project:

REAR EXTENSION

date:

FEB 2026

project no:

26012

www.circle-z.co.uk

drawn by

QM

drawing no:


06

checked by

SZ

rev:

B

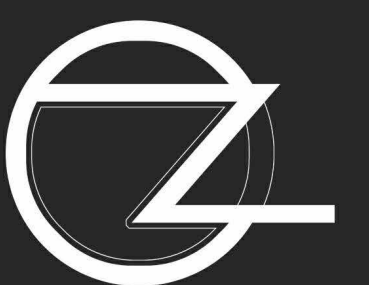

CIRCLE-Z  
Architectural and Planning Consultants  
Telephone: 07453293738 Email: info@circle-z.co.uk