


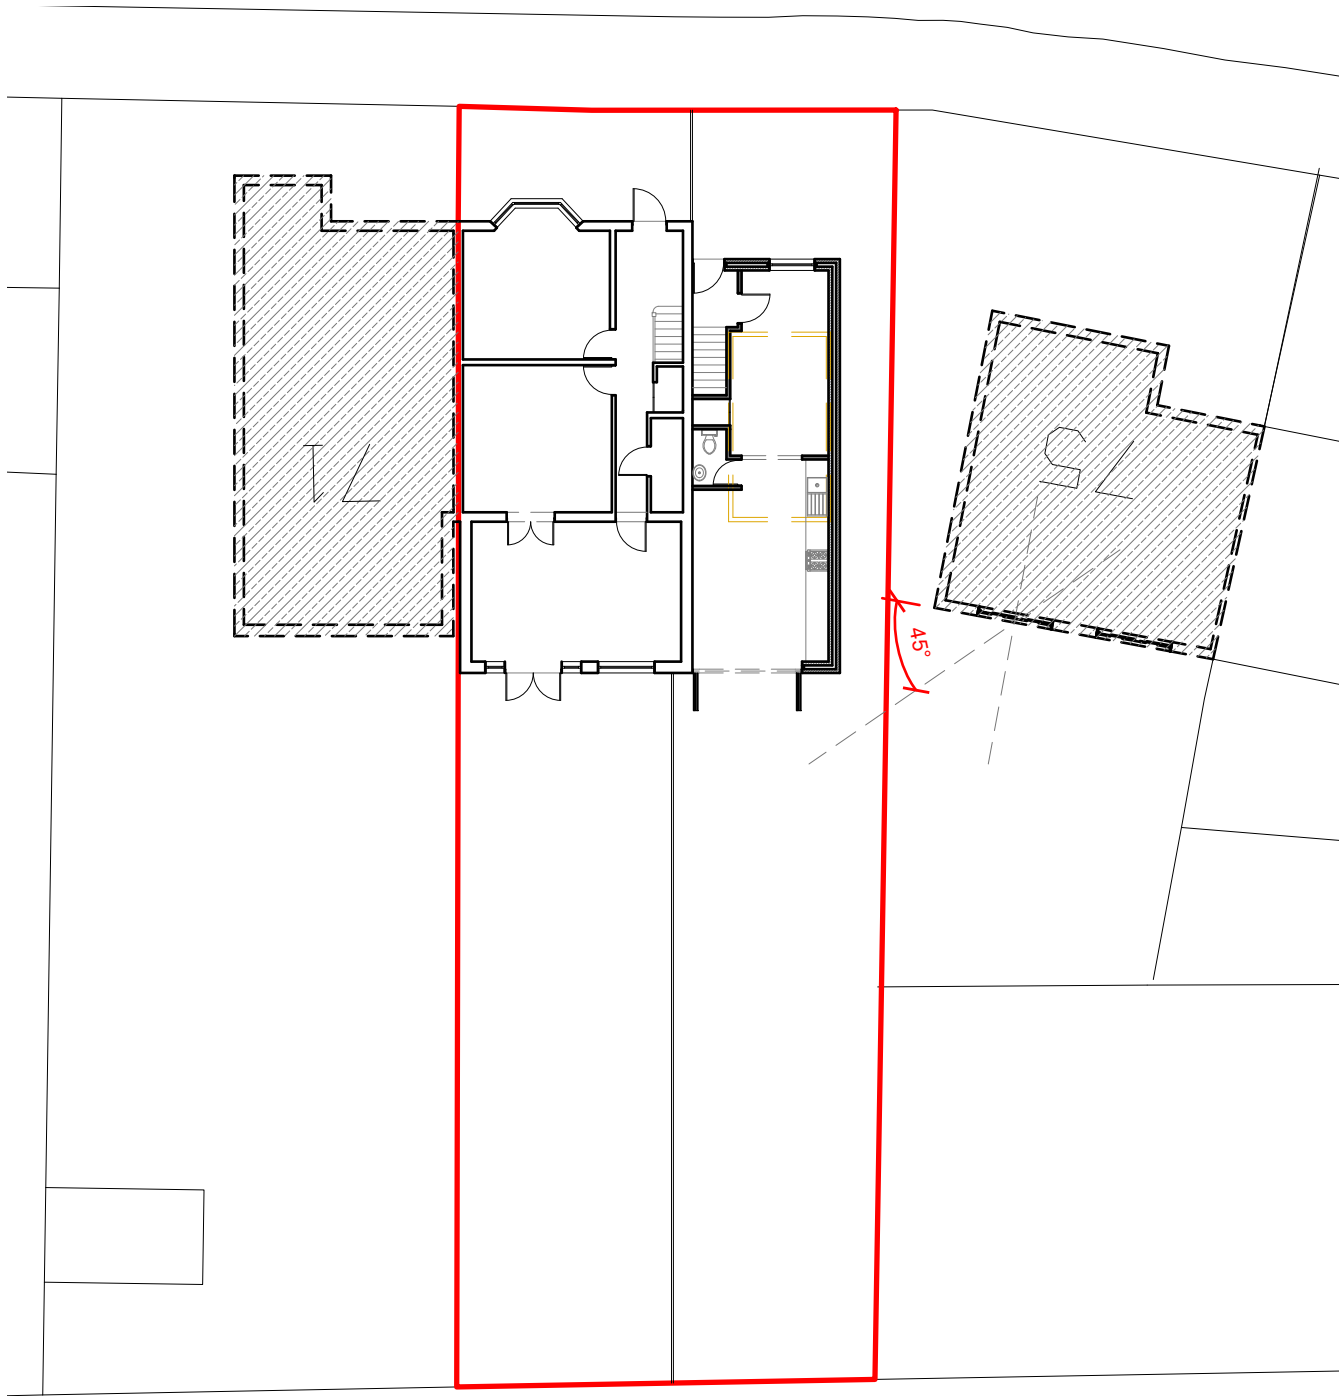

Proposed Ground Floor Plan
Scale 1:200



Proposed First Floor Plan
Scale 1:200



GENERAL NOTES:
1. ALL DIMENSIONS ARE IN MILLIMETER.
2. VERIFY ALL DIMENSIONS AND CONDITIONS BEFORE BUILDING OR STARTING CONSTRUCTION. NOTIFY THE DESIGNER IMMEDIATELY OF ANY DISCREPANCY OR VARIATION.
3. ALL WORK TO COMPLY WITH CURRENT BUILDING REGULATIONS AND CODES OF PRACTICE

Title:

Proposed Floor Plans

Site Address	Scale: 1:200 @A3	Revision Date:
73 Keith Rd, Hayes. UB3 4HP	Date: 25/06/2026	
	Drawing No.: 2025/185 -06NB	
	Drawn By: RO	e:mail - faluckpatel@yahoo.com (M) +44 (0) 7871 466 254

