


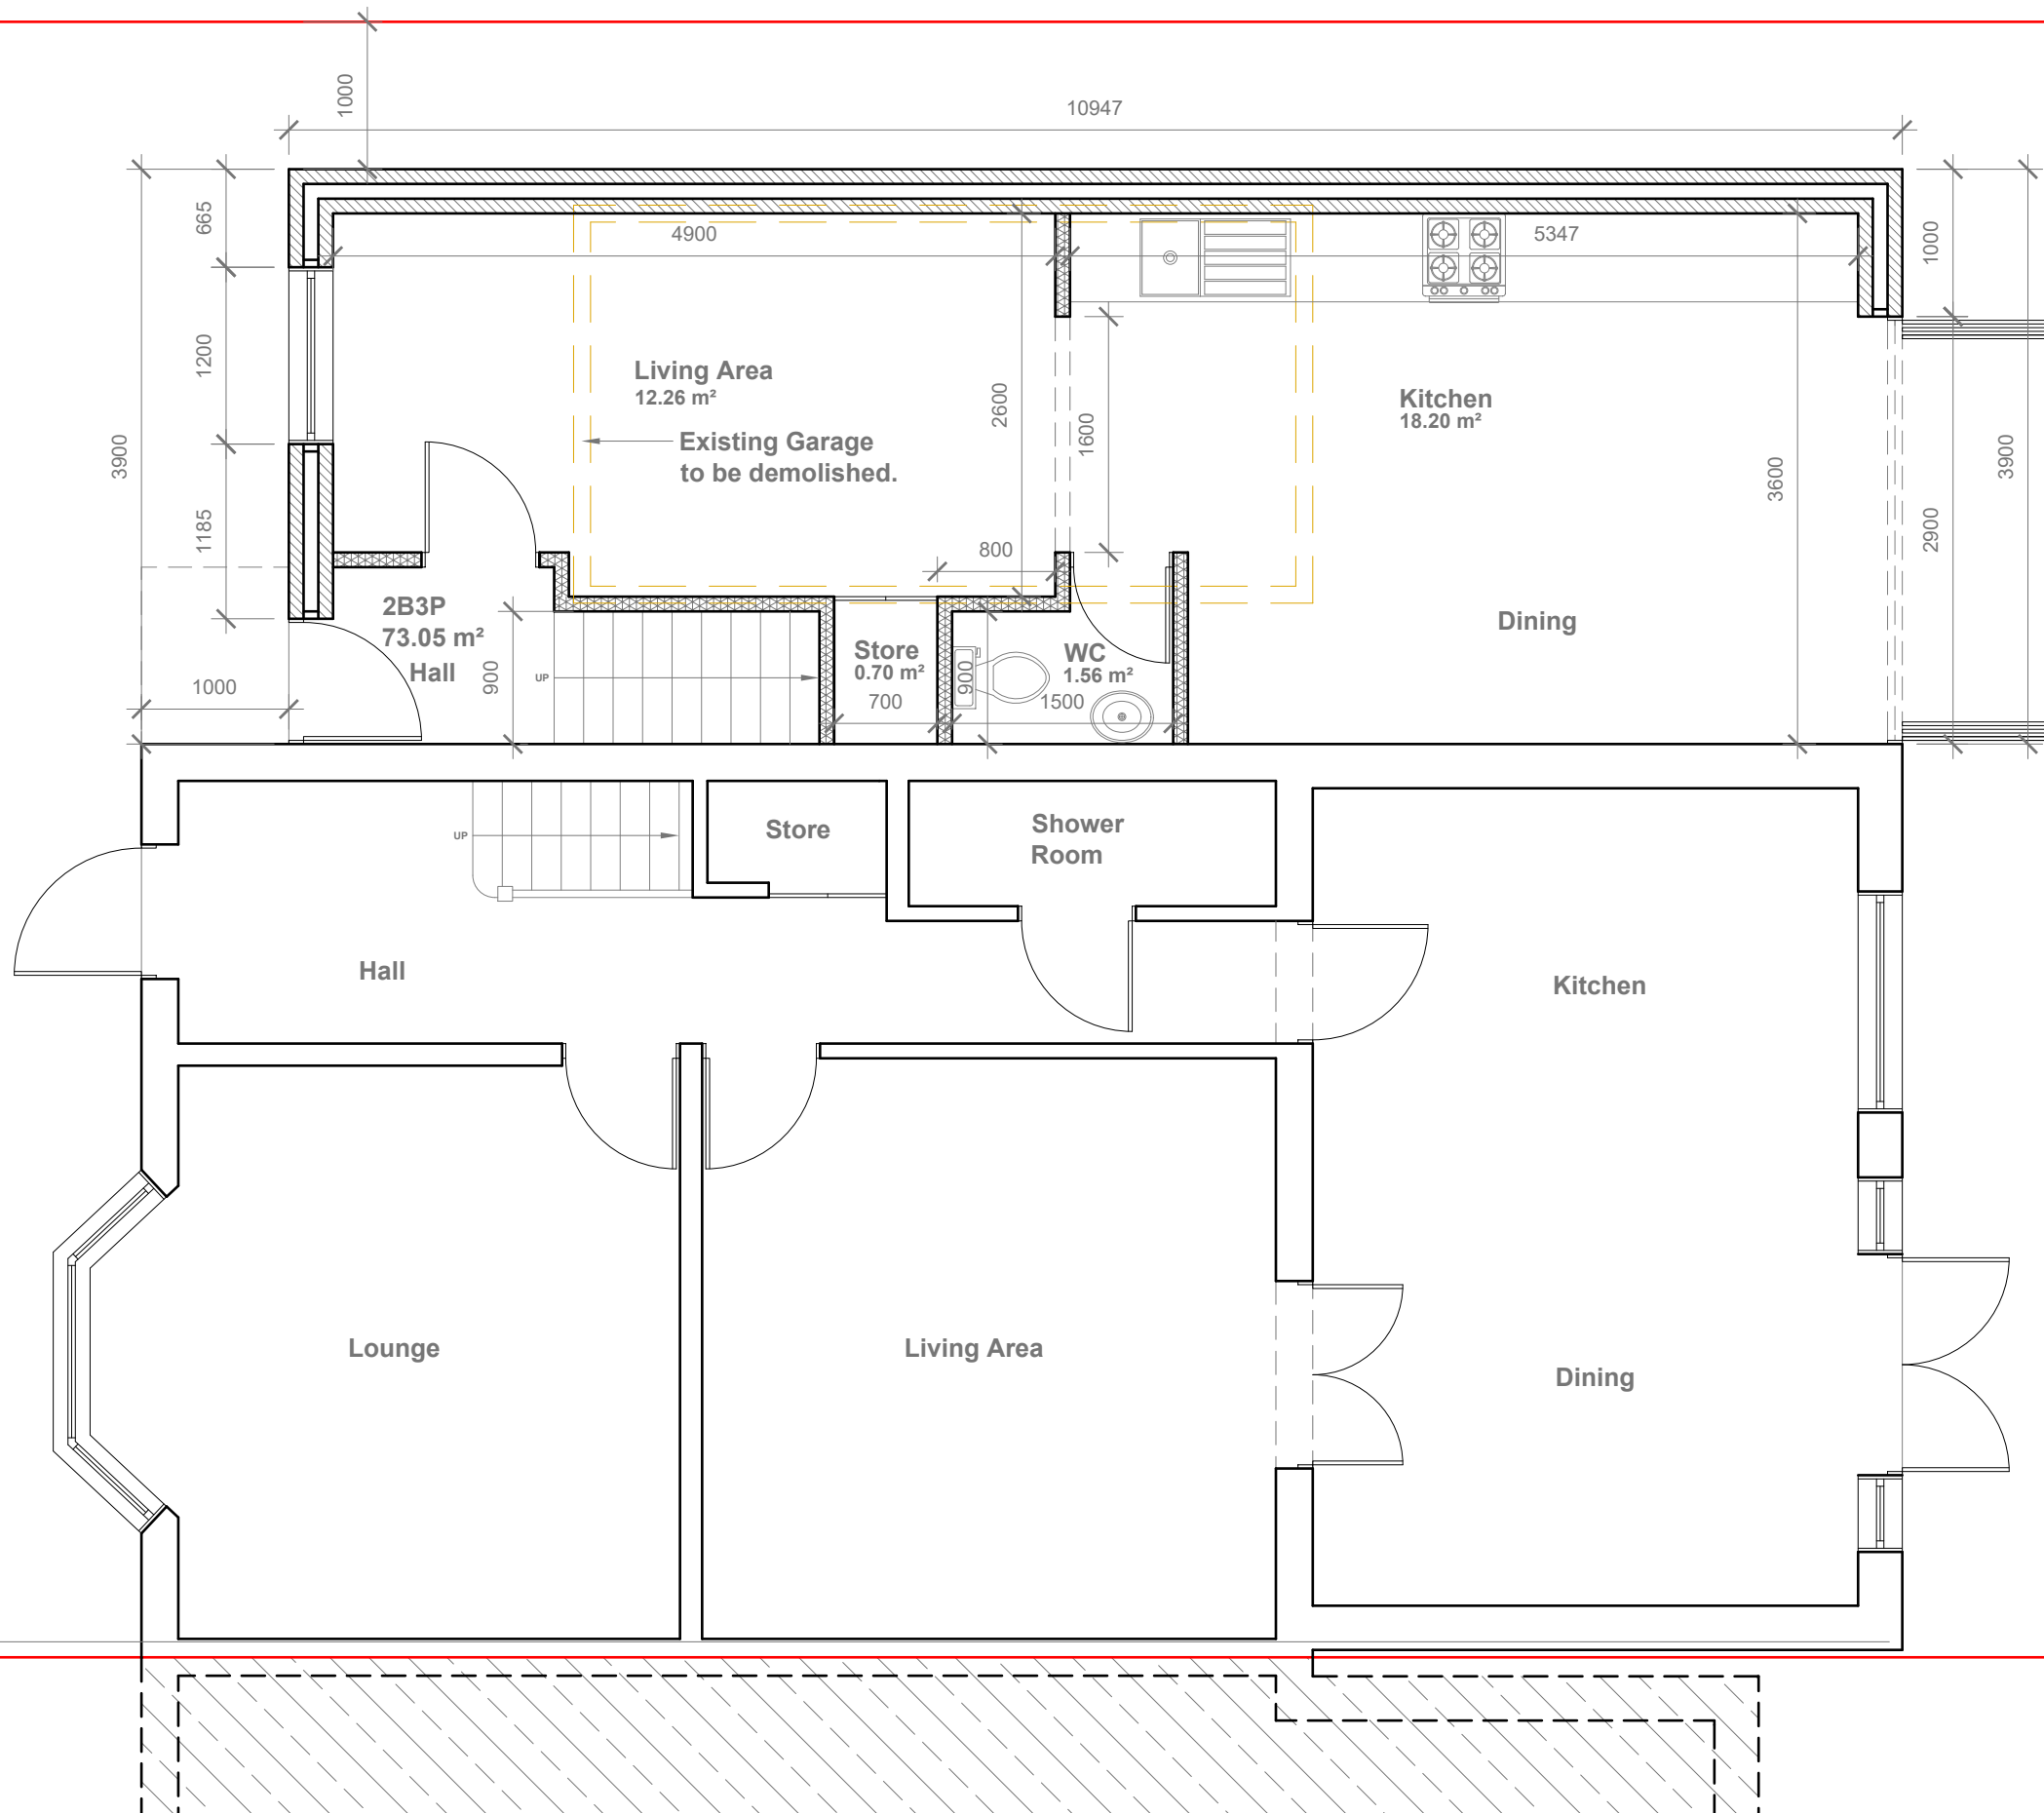

Proposed Ground Floor Plan
Scale 1:50

- GENERAL NOTES:
- 1. ALL DIMENSIONS ARE IN MILLIMETER.
 - 2. VERIFY ALL DIMENSIONS AND CONDITIONS BEFORE BUILDING OR STARTING CONSTRUCTION. NOTIFY THE DESIGNER IMMEDIATELY OF ANY DISCREPANCY OR VARIATION.
 - 3. ALL WORK TO COMPLY WITH CURRENT BUILDING REGULATIONS AND CODES OF PRACTICE




Title:

Proposed Ground Floor Plan

Site Address	Scale: 1:50 @A3
73 Keith Rd, Hayes. UB3 4HP	Date: 25/06/2026
	Drawing No.: 2025/185 -03NB
	Drawn By: RO

Revision Date:		Faluck Patel
e:mail - faluckpatel@yahoo.com (M) +44 (0) 7871 466 254		

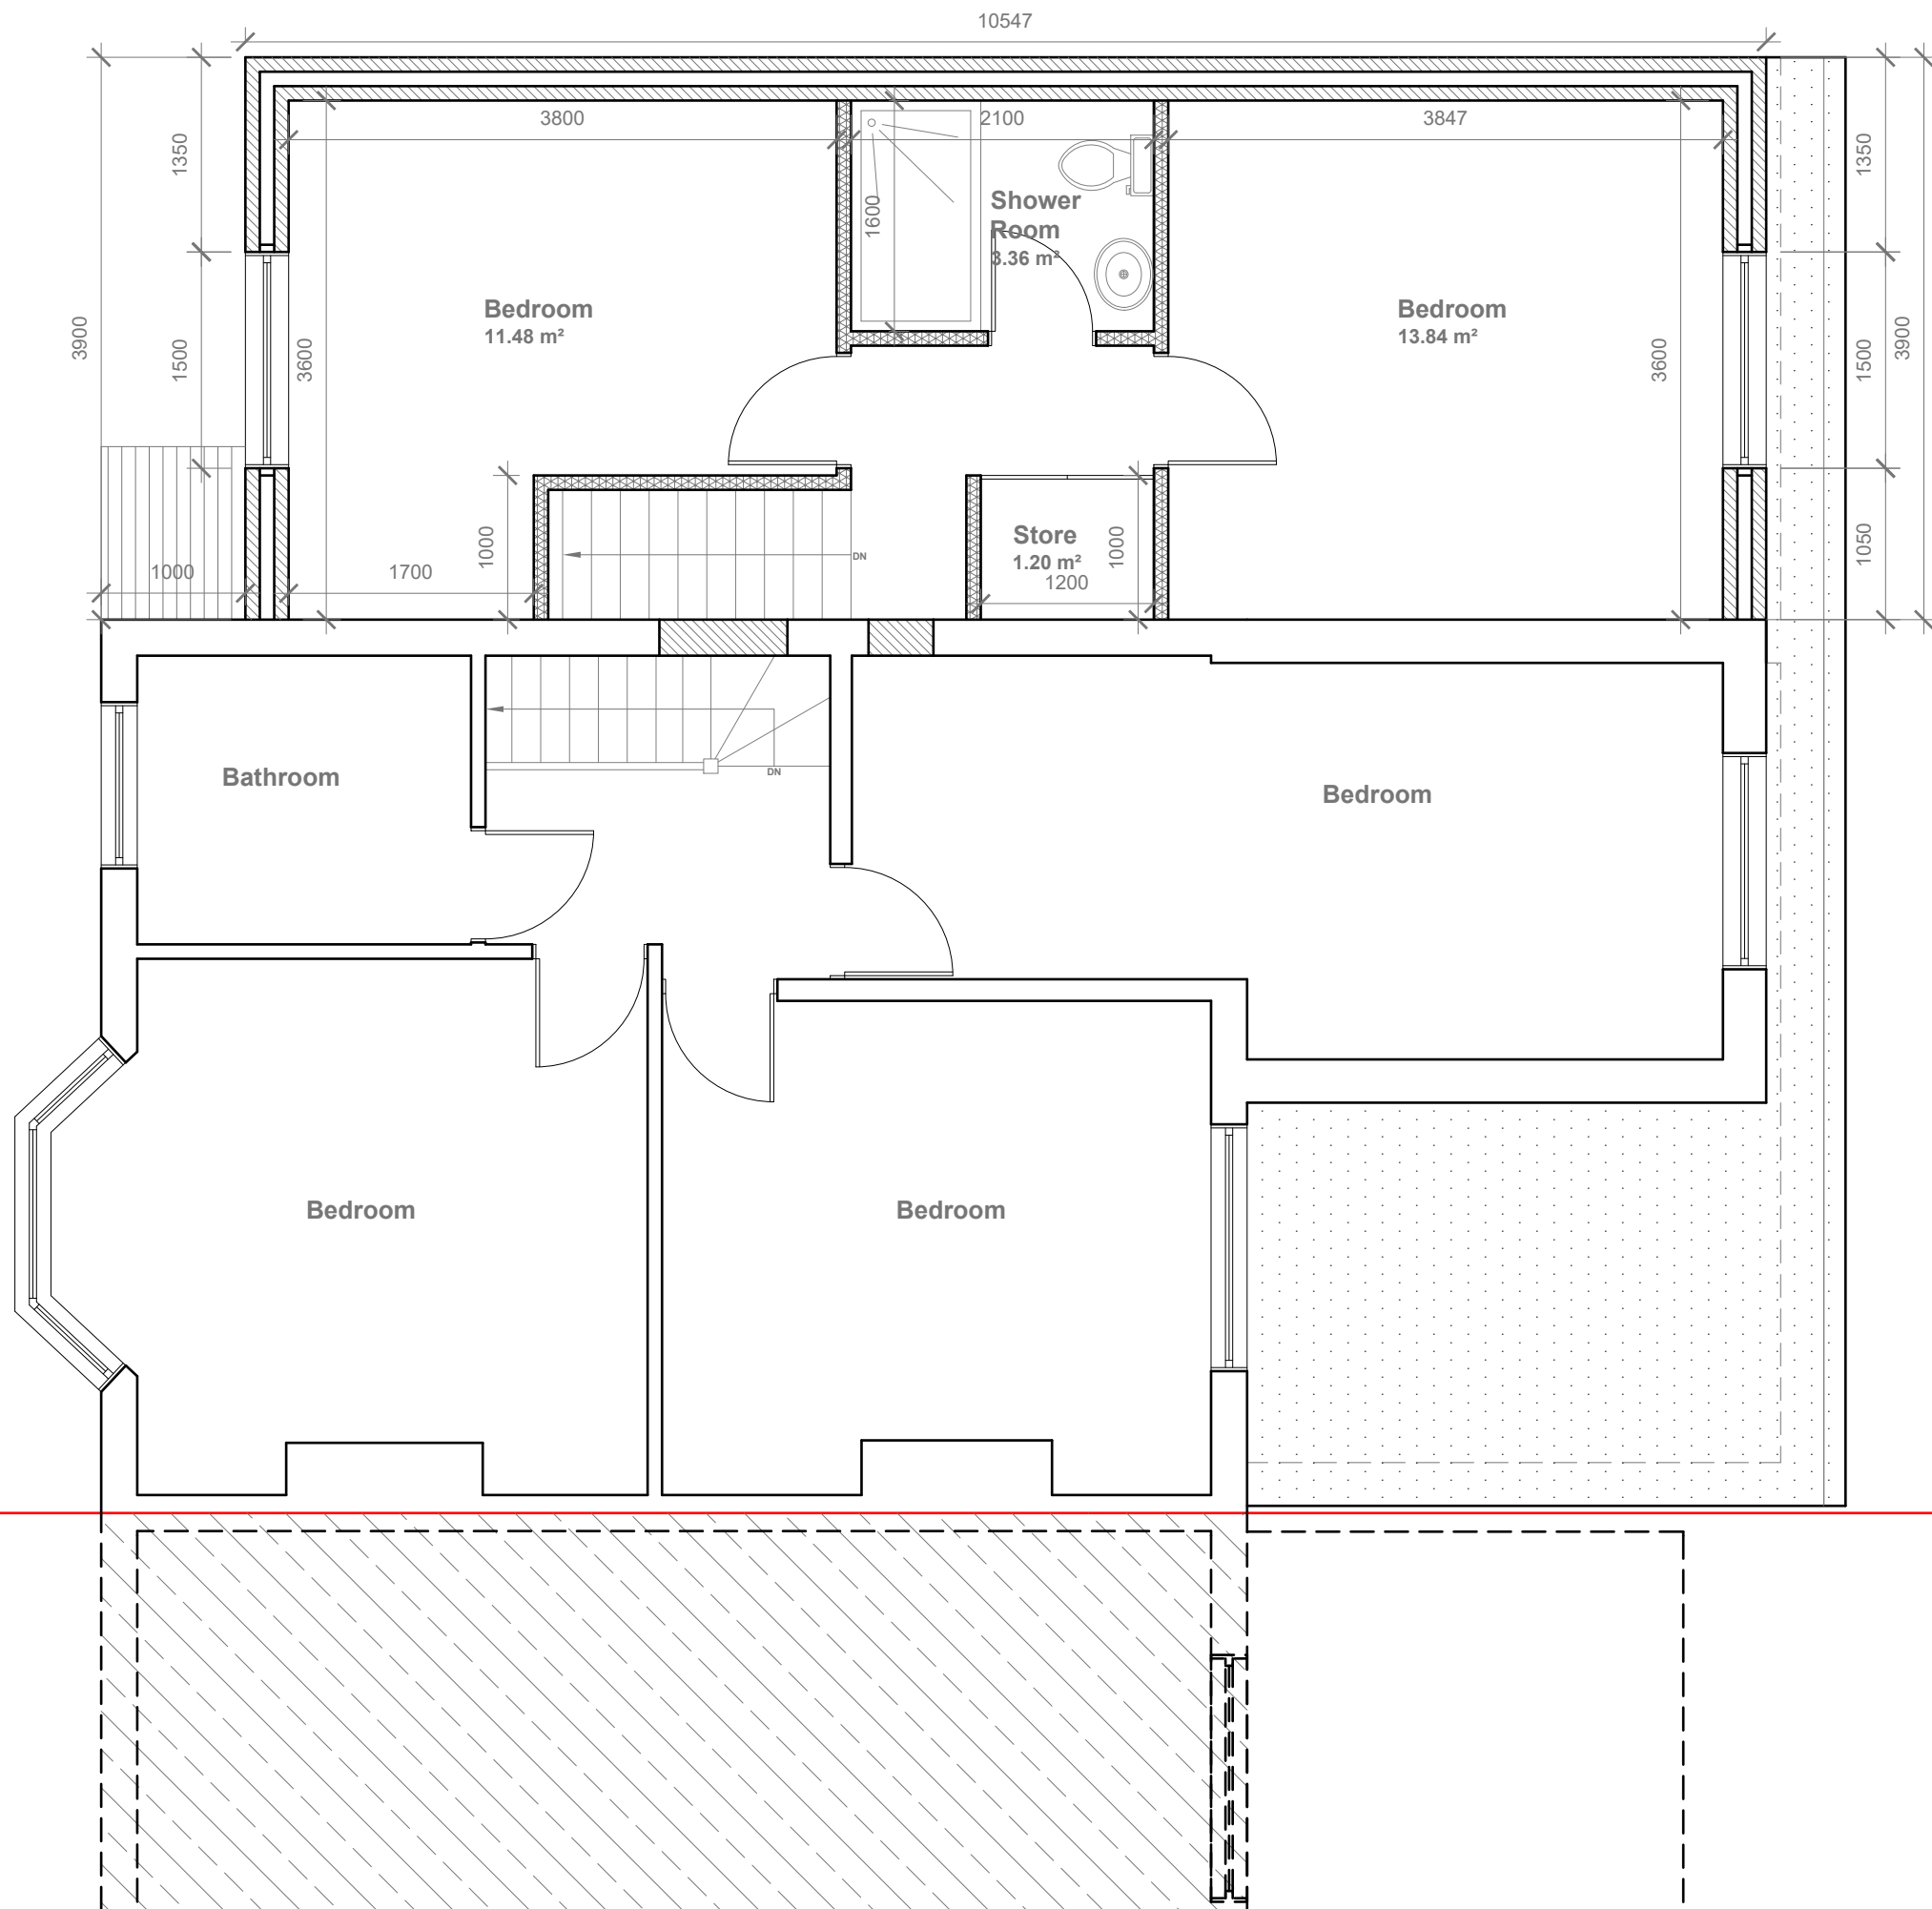

Proposed First Floor Plan
Scale 1:50


- GENERAL NOTES:
1. ALL DIMENSIONS ARE IN MILLIMETER.
 2. VERIFY ALL DIMENSIONS AND CONDITIONS BEFORE BUILDING OR STARTING CONSTRUCTION. NOTIFY THE DESIGNER IMMEDIATELY OF ANY DISCREPANCY OR VARIATION.
 3. ALL WORK TO COMPLY WITH CURRENT BUILDING REGULATIONS AND CODES OF PRACTICE



Title: Proposed First Floor Plan	
Site Address 73 Keith Rd, Hayes. UB3 4HP	Scale: 1:50 @A3
	Date: 25/06/2026
	Drawing No.: 2025/185 -04NB
	Drawn By: RO
Revision Date:	Faluck Patel
e:mail - faluckpatel@yahoo.com (M) +44 (0) 7871 466 254	



Proposed Front Elevation
Scale 1:100

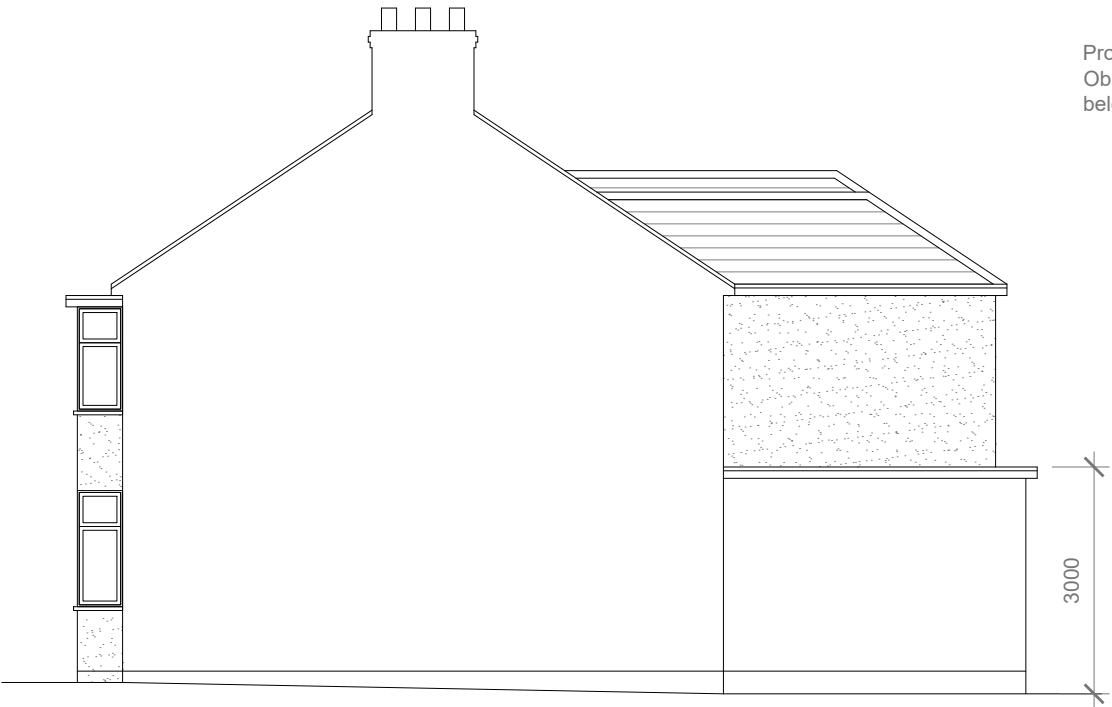


Proposed Side Elevation
Scale 1:100

Proposed External Finish Materials to Match Existing External Finish Materials

Proposed Flank Wall Window to be Obscure Glazed and Non Opening below 1.7m from FFL



Proposed Rear Elevation
Scale 1:100

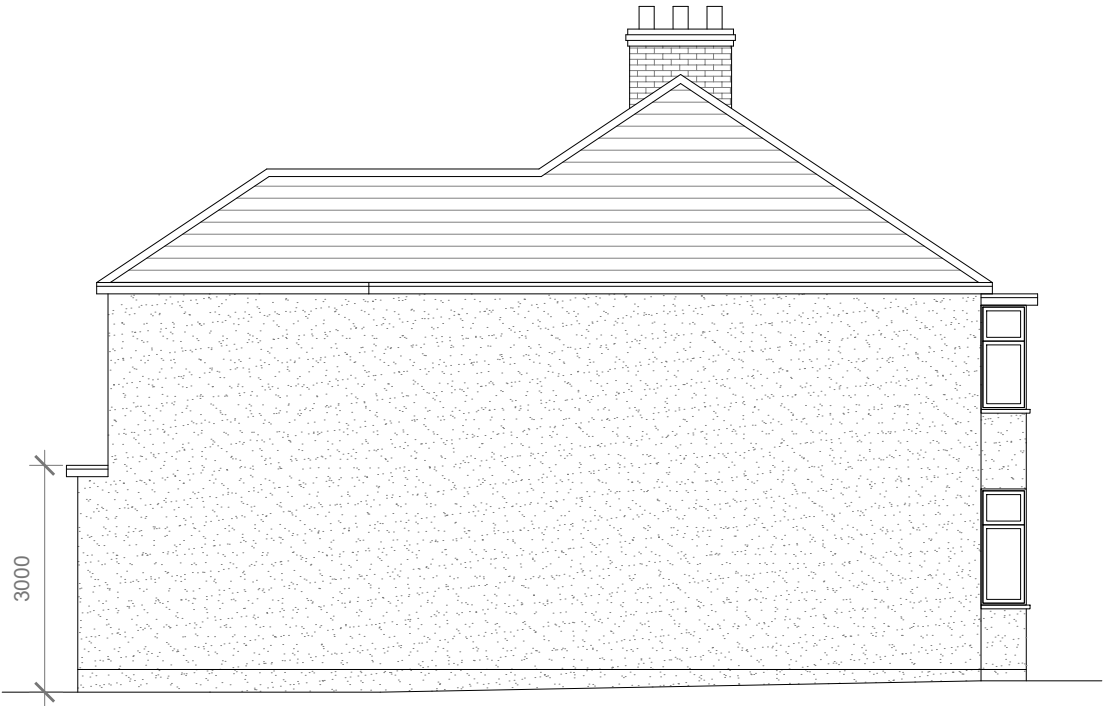

Proposed Side Elevation
Scale 1:100



GENERAL NOTES:
1. ALL DIMENSIONS ARE IN MILLIMETER.
2. VERIFY ALL DIMENSIONS AND CONDITIONS BEFORE BUILDING OR STARTING CONSTRUCTION. NOTIFY THE DESIGNER IMMEDIATELY OF ANY DISCREPANCY OR VARIATION.
3. ALL WORK TO COMPLY WITH CURRENT BUILDING REGULATIONS AND CODES OF PRACTICE

Title:

Proposed Elevations

Site Address	Scale: 1:100 @A3	Revision Date:
73 Keith Rd, Hayes. UB3 4HP	Date: 25/06/2026	
	Drawing No.: 2025/185 -05NB	
	Drawn By: RO	e:mail - faluckpatel@yahoo.com (M) +44 (0) 7871 466 254

