


GENERAL NOTES:  
All dimensions and setting out must be checked on site.  
This drawing must be read in conjunction with all other relevant Structural and architectural drawings.

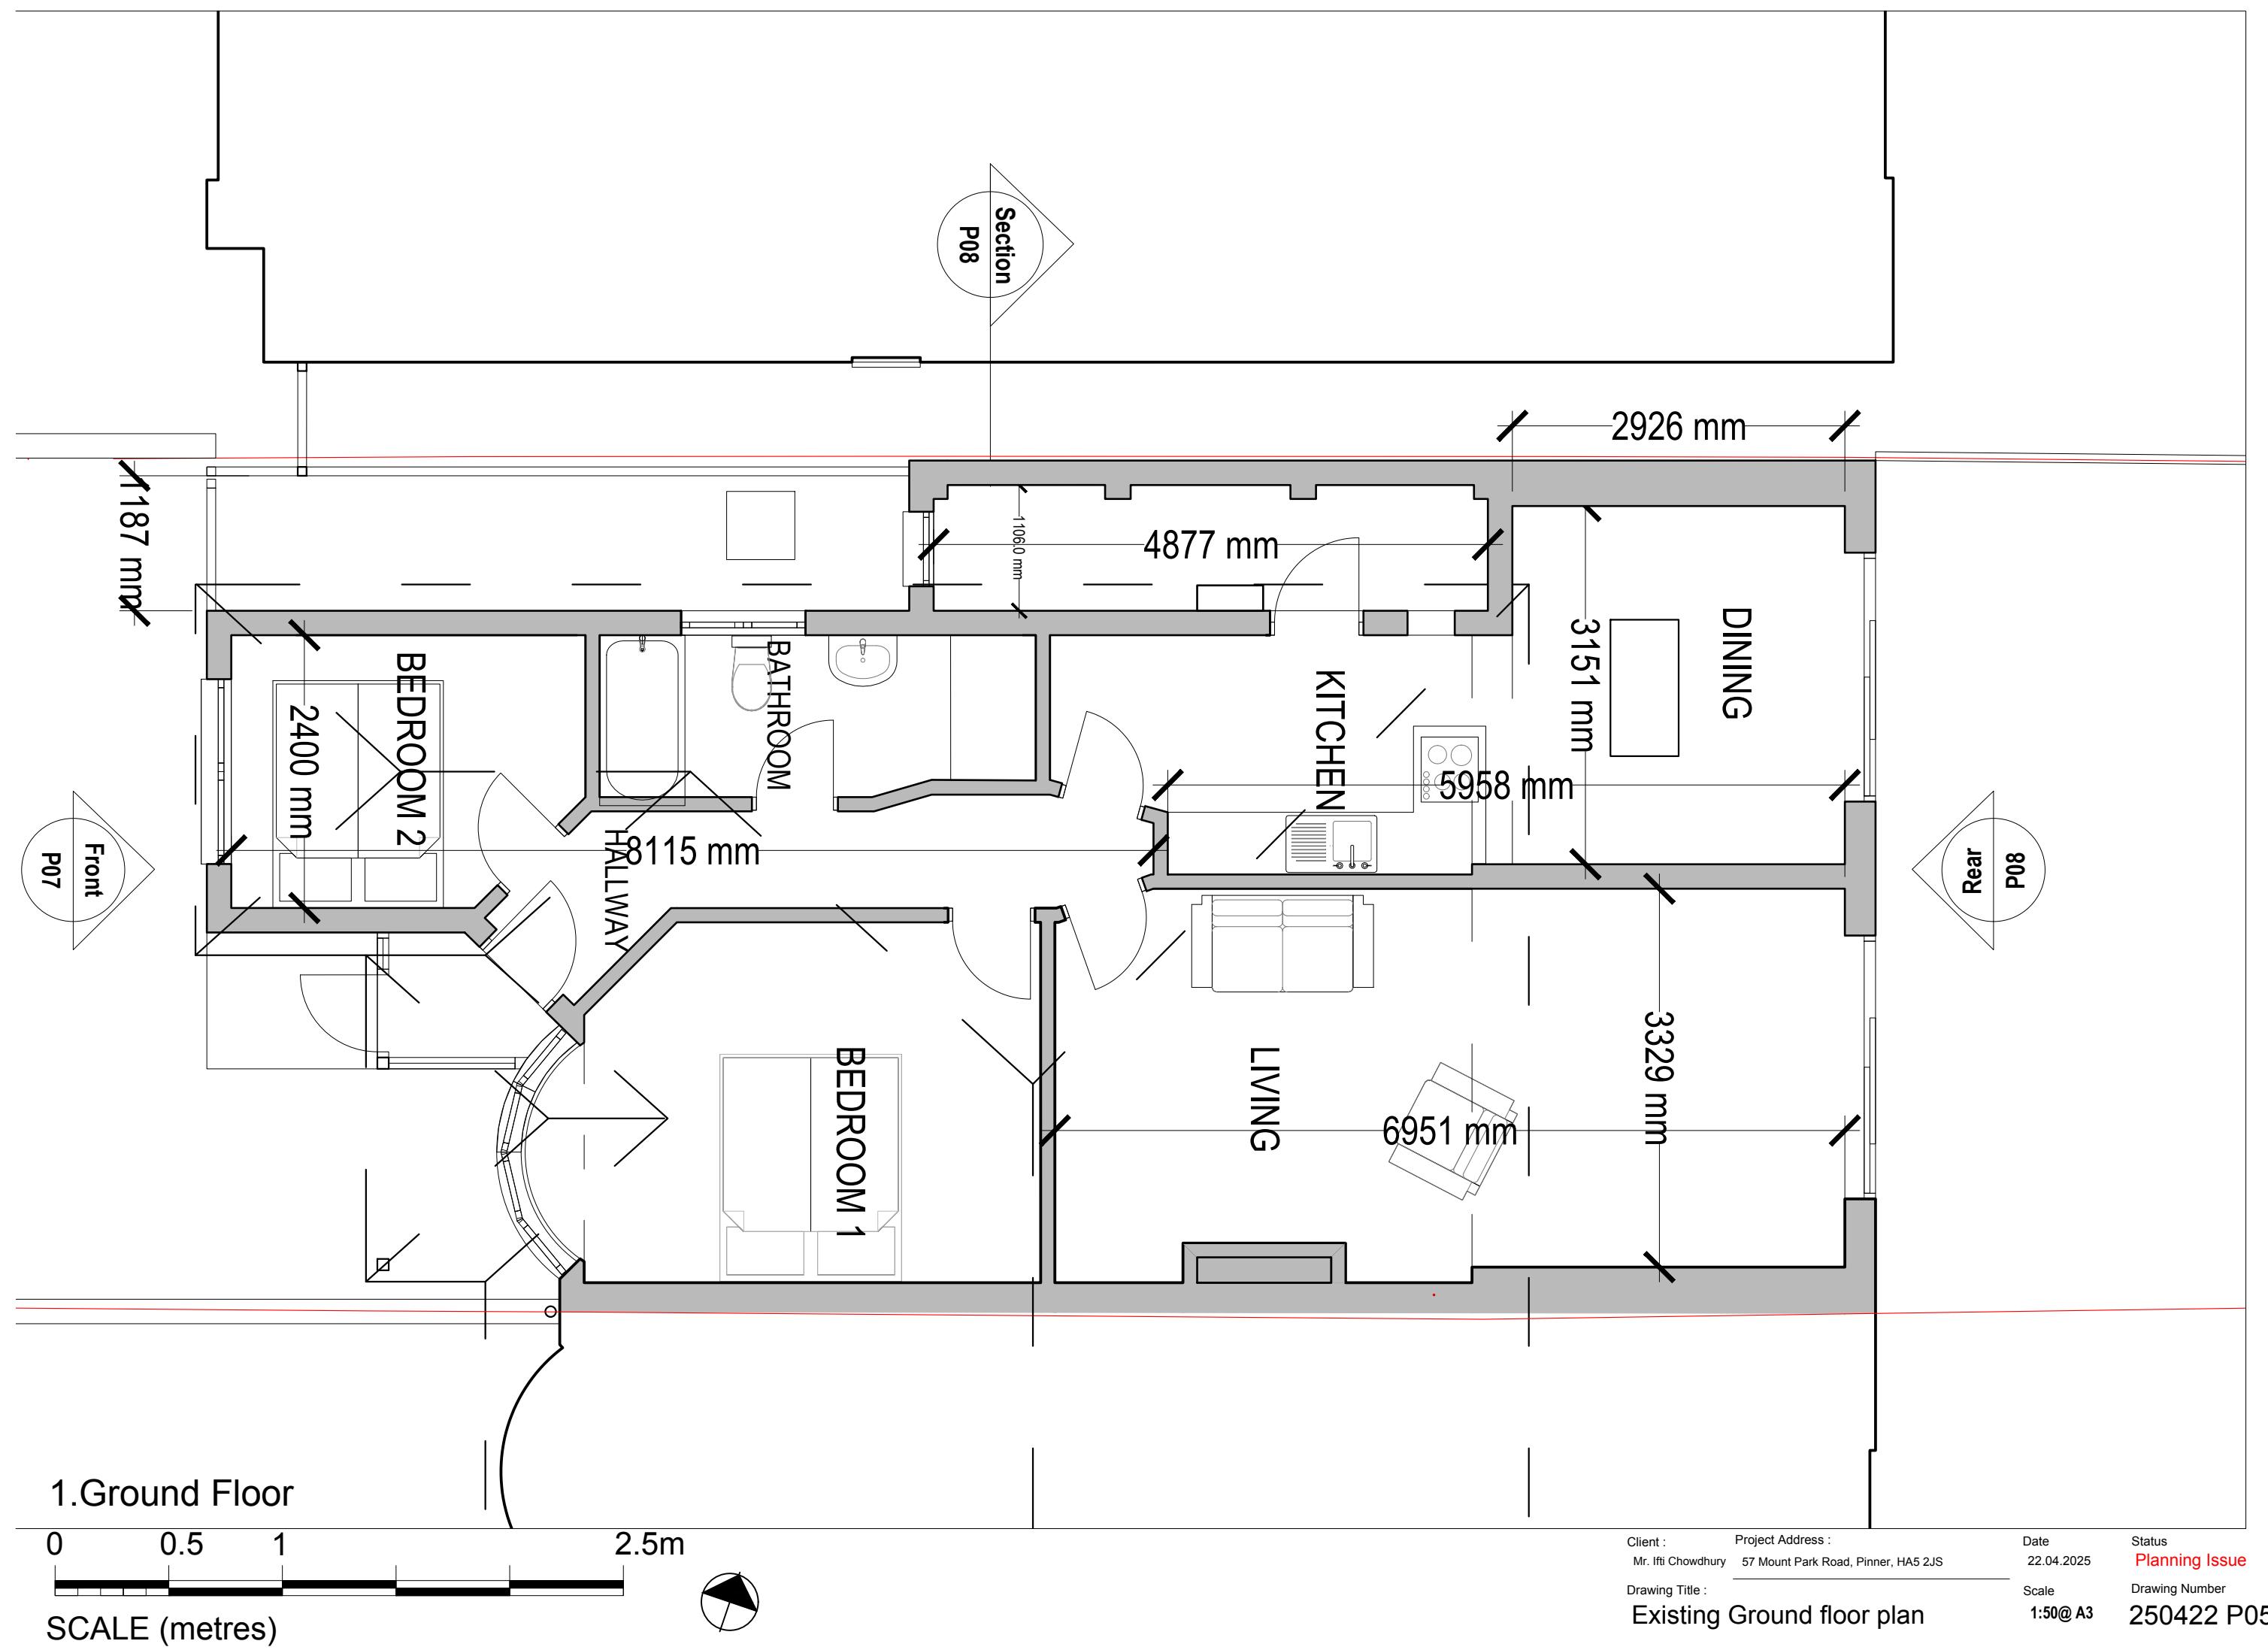

1. Ground Floor

0 0.5 1 2.5m

SCALE (metres)

Client : Mr. Ifti Chowdhury Project Address : 57 Mount Park Road, Pinner, HA5 2JS

Drawing Title : Existing Ground floor plan

Date 22.04.2025

Scale 1:50@ A3

Status Planning Issue

Drawing Number 250422 P05

Drawn RM

Revision 01