


GENERAL NOTES:  
All dimensions and setting out must be checked on site.  
This drawing must be read in conjunction with all other relevant Structural and architectural drawings.

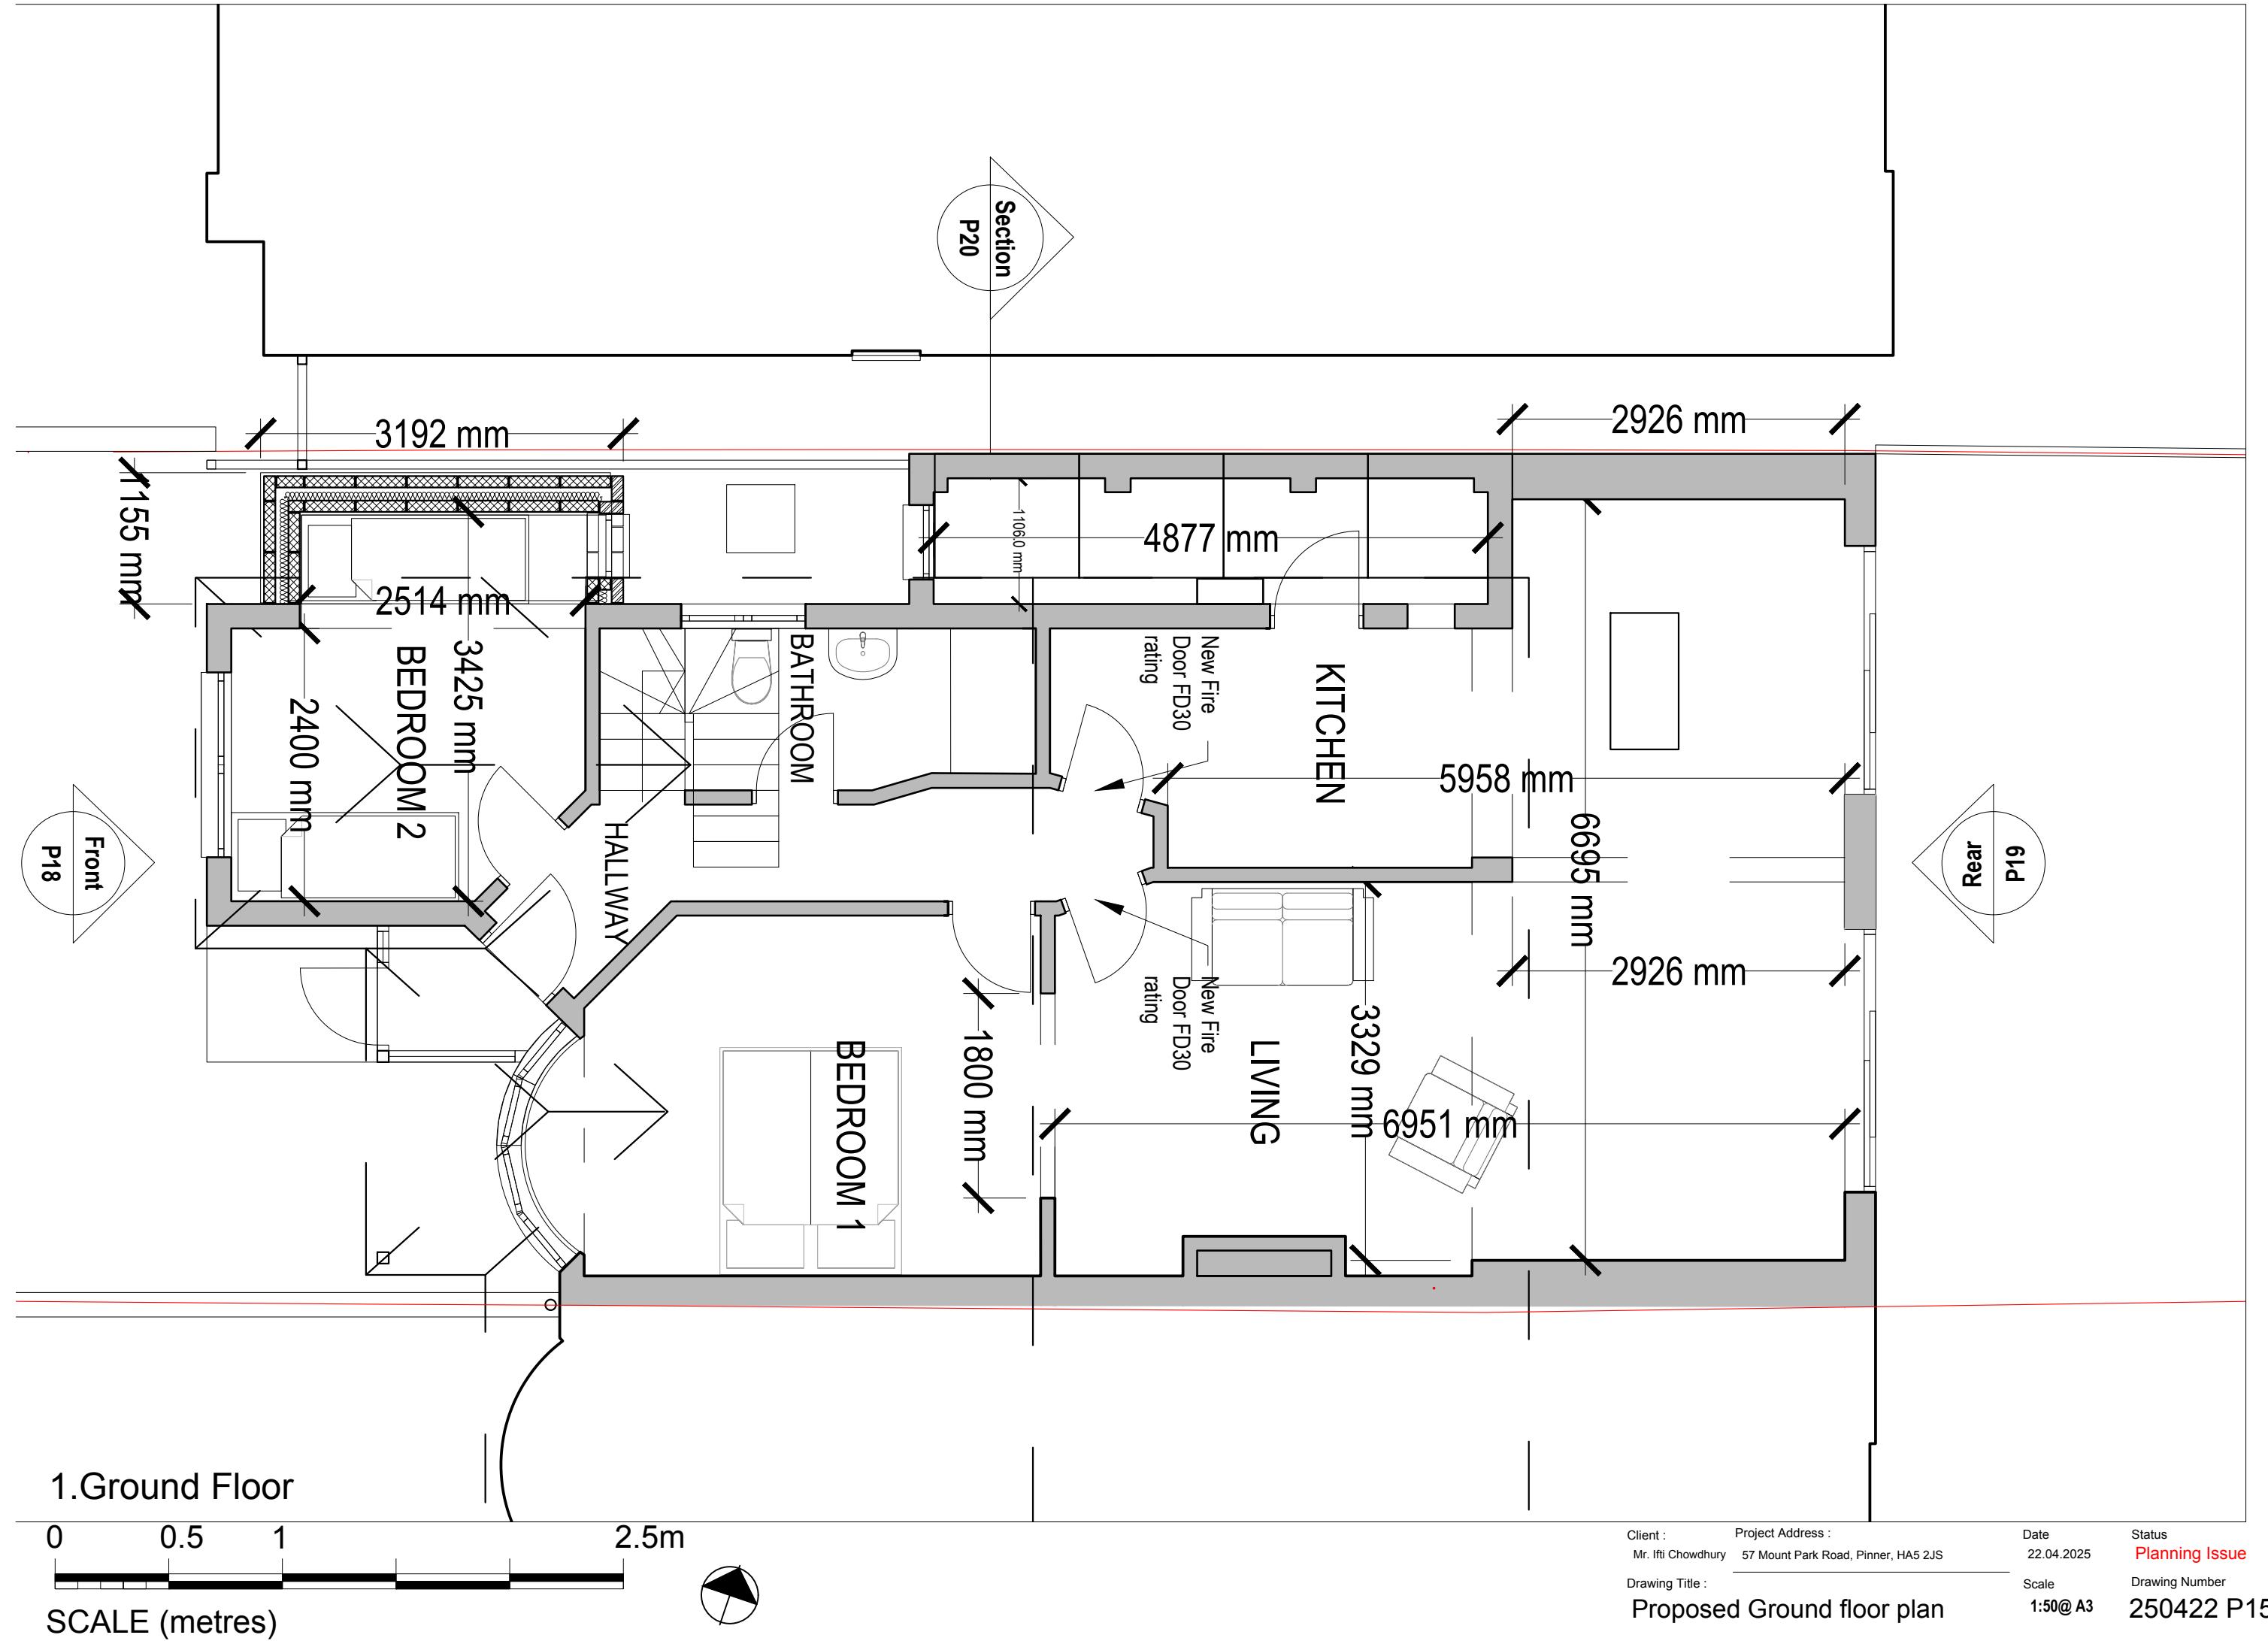

1. Ground Floor

0 0.5 1 2.5m

SCALE (metres)

Client : Mr. Ifti Chowdhury Project Address : 57 Mount Park Road, Pinner, HA5 2JS  
Date 22.04.2025

Drawing Title : Proposed Ground floor plan

Status Planning Issue  
Scale 1:50@ A3  
Drawing Number 250422 P15

Drawn RM  
Revision 01