


GENERAL NOTES:
All dimensions and setting out must be checked on site.
This drawing must be read in conjunction with all other relevant Structural and architectural drawings.

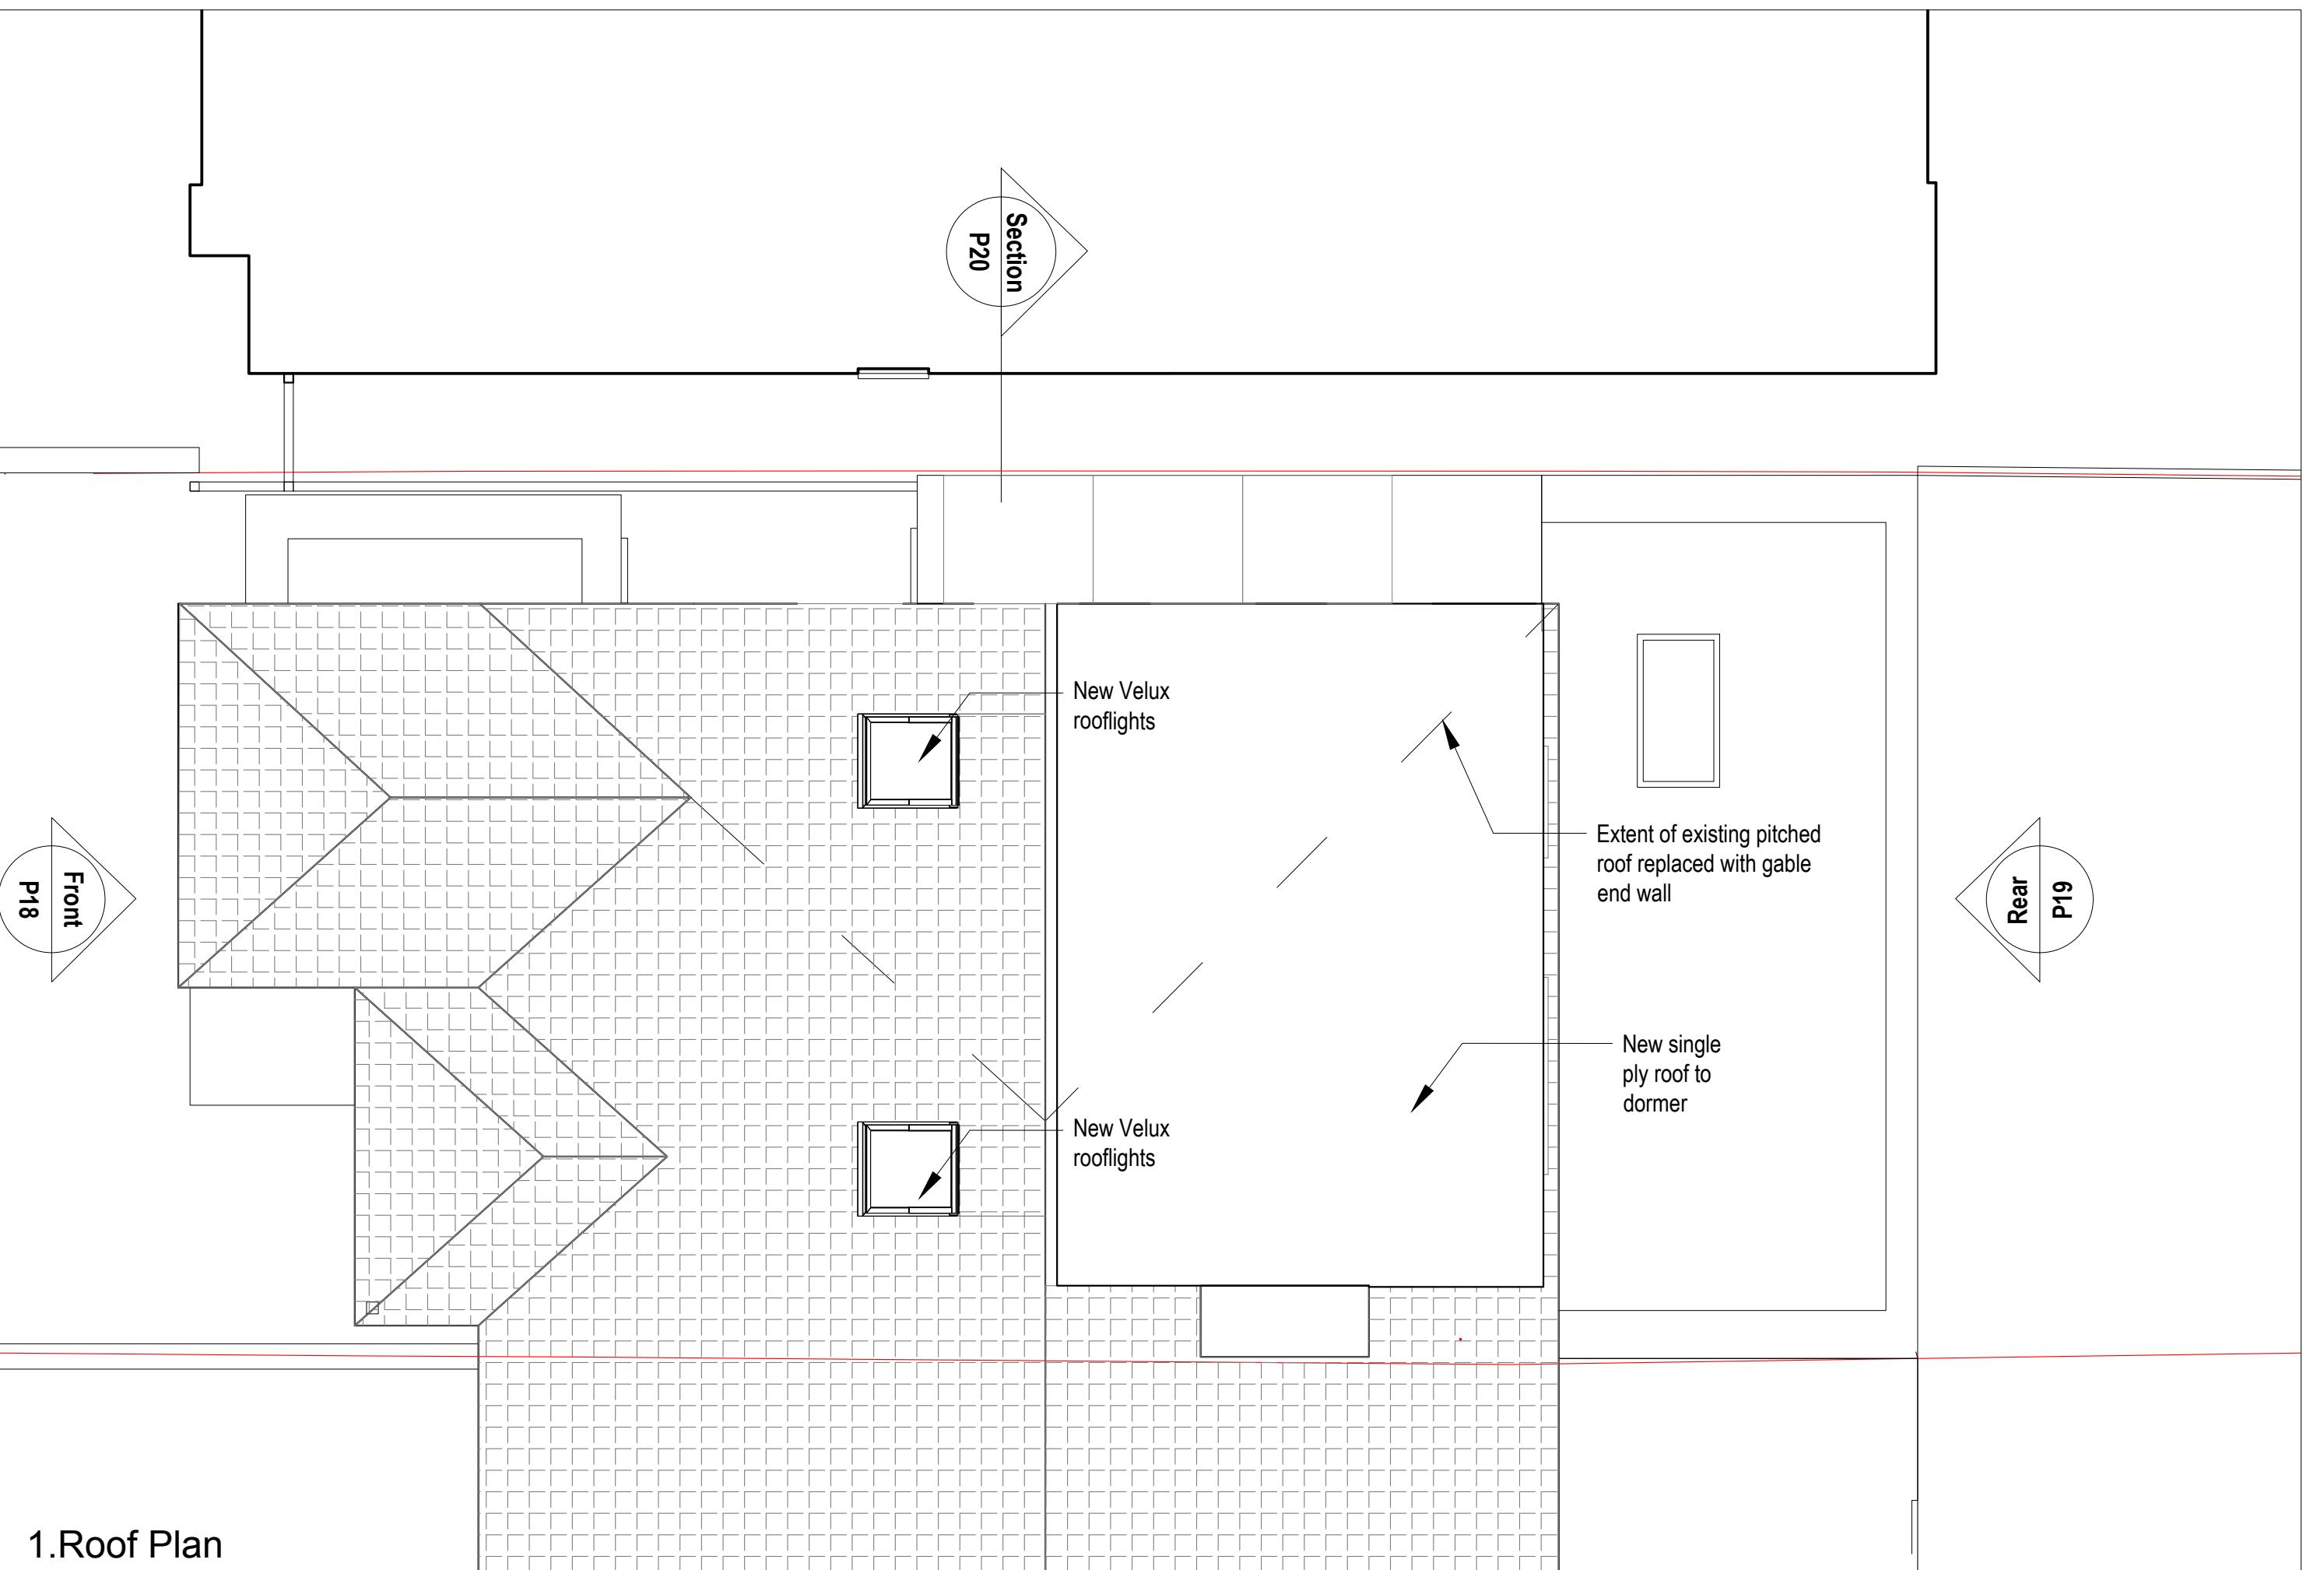

1. Roof Plan

0 0.5 1 2.5m

SCALE (metres)



Client : Mr. Ifti Chowdhury Project Address : 57 Mount Park Road, Pinner, HA5 2JS
Date 22.04.2025 Status Planning Issue

Drawing Title : Proposed Roof plan
Scale 1:50@ A3 Drawing Number 250422 P17
Revision 01

Drawn RM

Scale 1:50@ A3

Revision 01