

1. All dimensions are to be checked on site prior to the commencement of work and any discrepancy is to be reported to the construction manager before construction.

2. All work is to comply with current Building Regulations and allied legislation.


3. All contractors and sub-contractors must ensure that they have the latest issue of this drawing and details before the commencement of work on site.

4. All materials are to be used and installed in strict compliance with the relevant manufacturers' instructions and recommendations.


5. All works in site, managed and implemented as a result of the designs indicated on this drawing, are to be given full consideration for compliance with the Health and Safety (Construction) Regulations in respect of design and implementation of site and work areas to be undertaken if it is considered that compliance with the Building Regulations cannot be achieved.

6. All dimensions shown in millimetres.

7. Footprint of buildings shown at 10m above ground level.

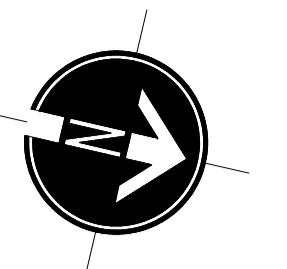

PROPOSED FRONT ELEVATION

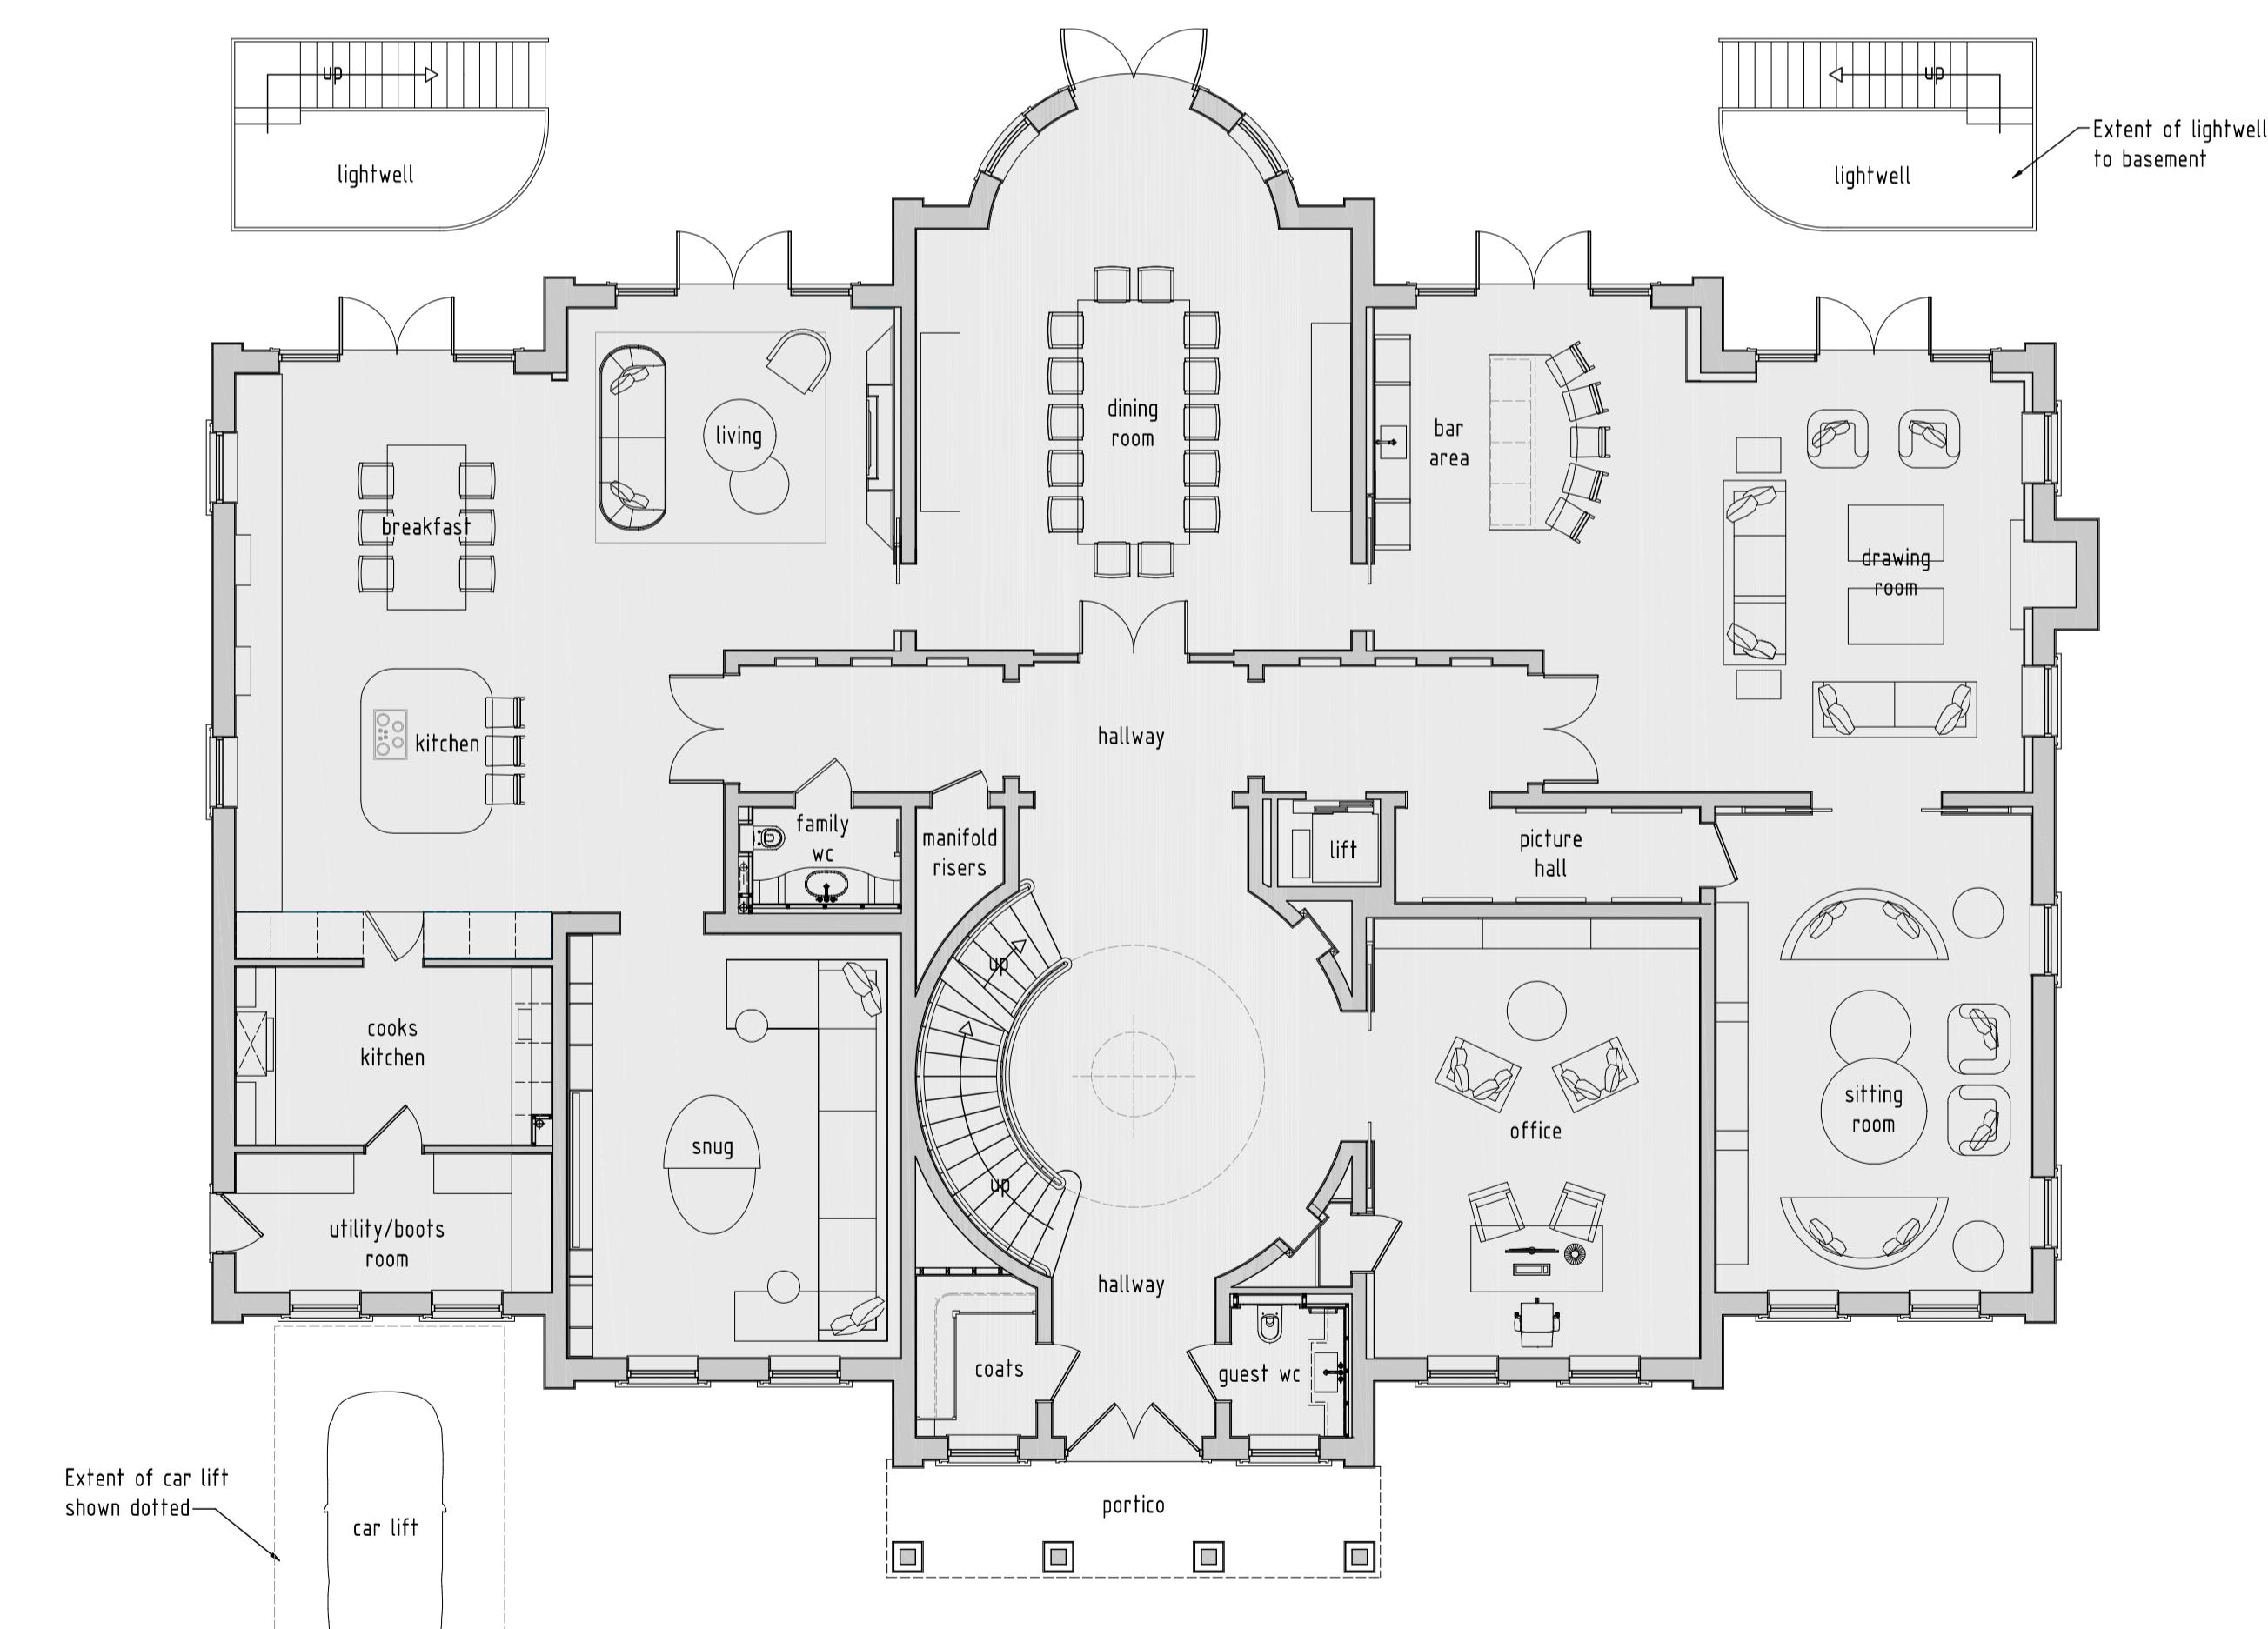

PROPOSED GROUND FLOOR PLAN

SCALE BAR (m)



A 21/09/2023 VOC (HOUSE REDUCTION)

rev:	date:	description:
scale:	1 : 100	A1 date: 12 / 01 / 2021
drawing no:	1366 / P / 2 ^A	drawn: FJ
drawing:	PLANNING PROPOSALS	
project:	GROUND FLOOR PLAN & FRONT ELEVATION	
client:	LAND AT 18 LINKSWAY, NORTHWOOD, MIDDLESEX, HA6 2XB	
DDA:		

DDA

DUSEK DESIGN ASSOCIATES LTD
ARCHITECTURE + PLANNING

01895 831 103
info@dusek.co.uk
www.dusek.co.uk

print history: Thursday, 21 September, 2023 13:26:49

C:\Users\theDUSEK\Documents\1366\1366-P-11 VOC (HOUSE REDUCTION)