



PROPOSED ROOF PLAN

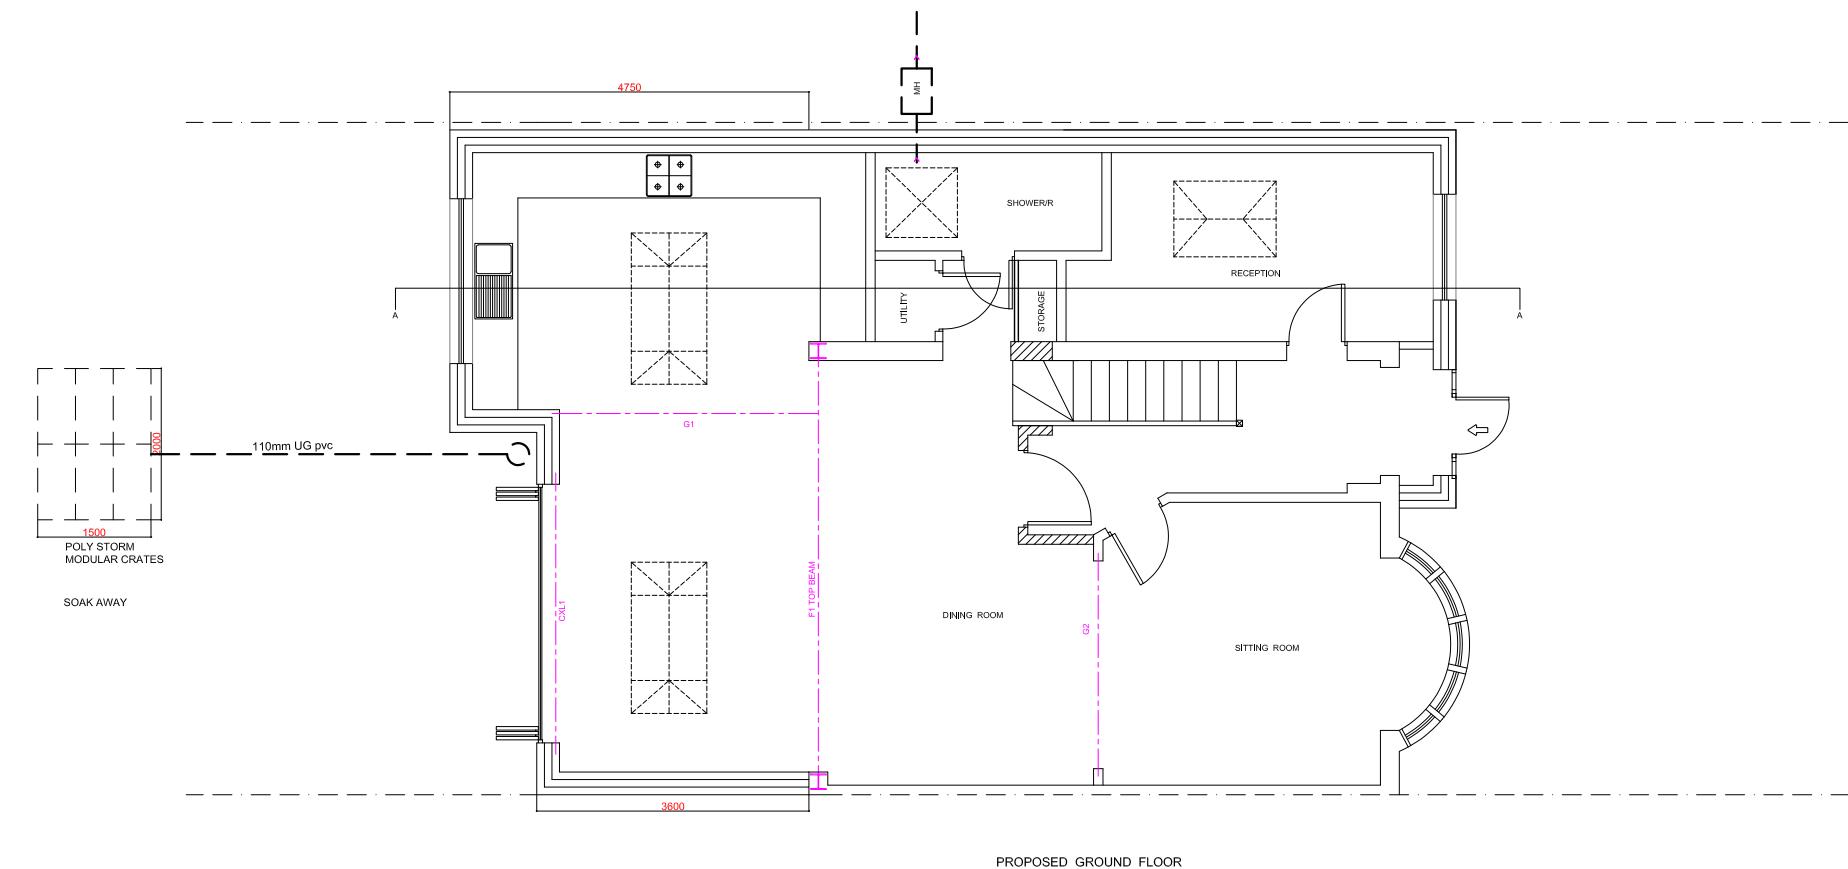


PROPOSED GROUND FLOOR

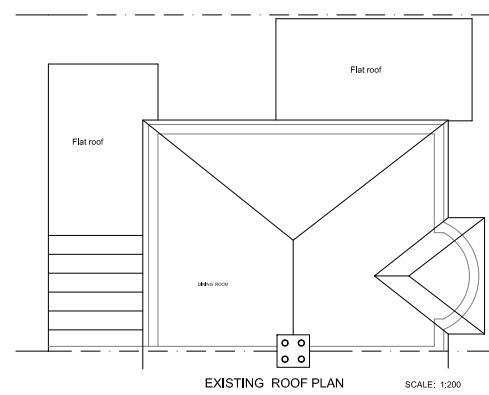

EXISTING ROOF PLAN

0 .5 1 2 3 4 5m

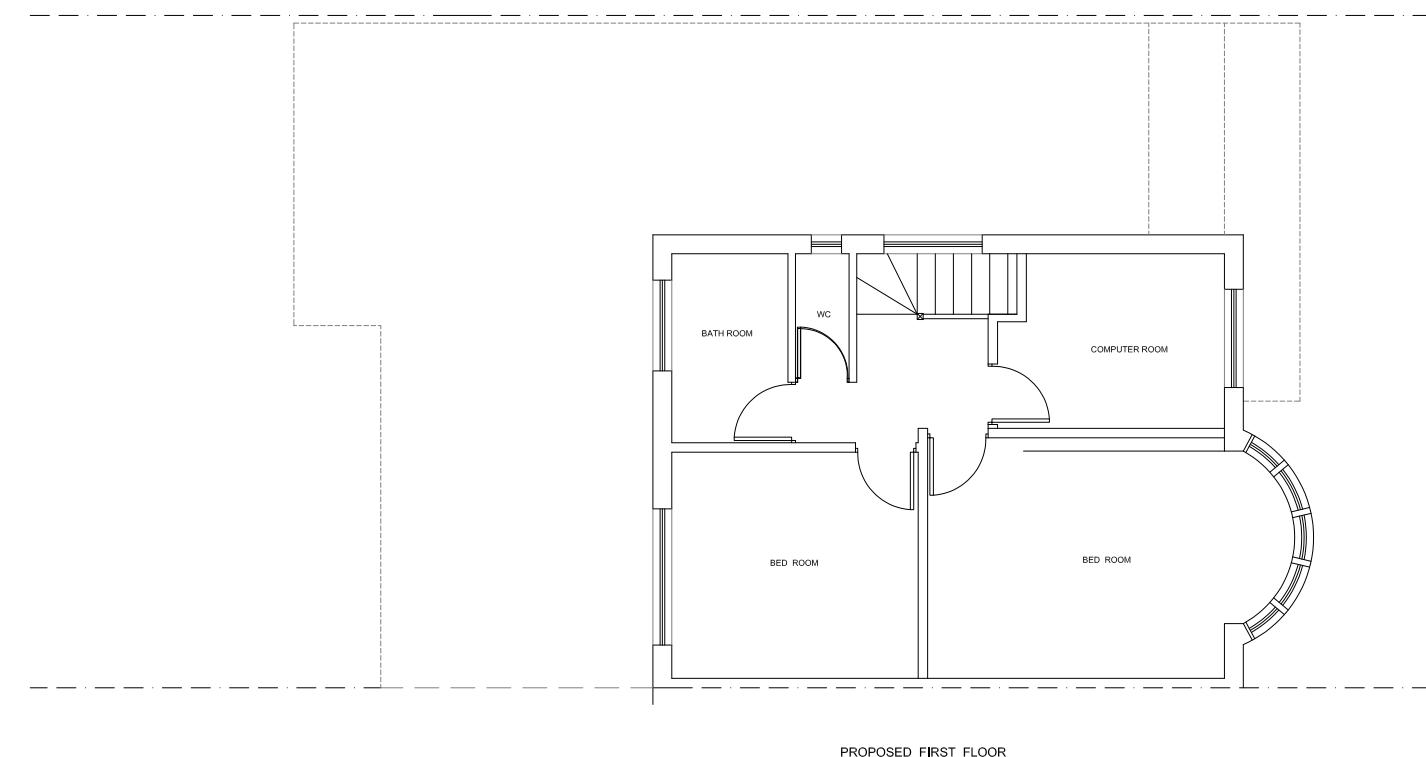

PROPOSED FIRST FLOOR

Pardis Design & Construction

22 Oakfield Gdns, Greenford Middlesex UB6 8SD
Tel: 0795690081 email: pardis@aol.com

Address: 18, WINCHESTER ROAD HA6 1JF

Drawing: PROPOSED GROUND and FIRST FLOOR
and ROOF PLANS

Date: 12/07/2024 Scale: 1:100 1:200 A3

JOB No. 24 Drawing No. WINCH.PL.02 Rev.