


VIEW WEST (Proposed)

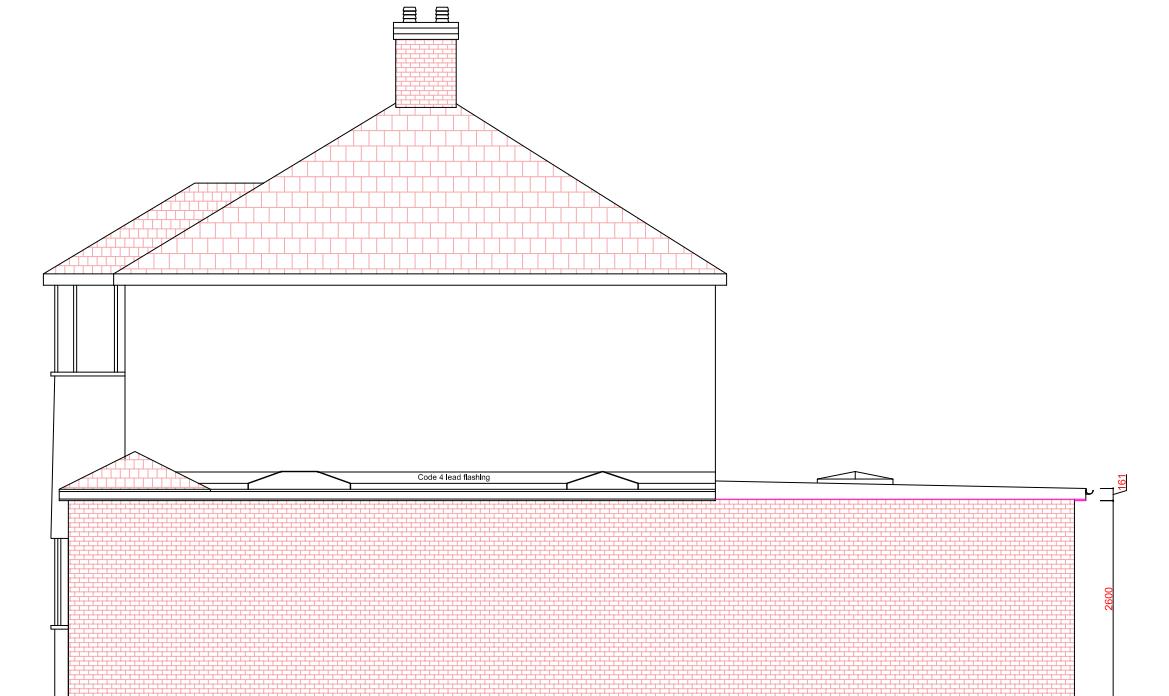

REAR ELEVATION (Proposed)



VIEW EAST (Proposed)



FRONT ELEVATION (Proposed)



### Pardis Design & Construction

22 Oakfield Gdns, Greenford Middlesex UB6 8SD  
Tel: 0795690081 email: pardis@aol.com

Address: 18, WINCHESTER ROAD HA6 1JF

Drawing: PROPOSED ELEVATIONS

Date: 12/07/2024 Scale: 1:100 A3

JOB No. 24	Drawing No. WINCH.P.L.04	Rev.
------------	--------------------------	------