




EXISTING ROOF PLAN

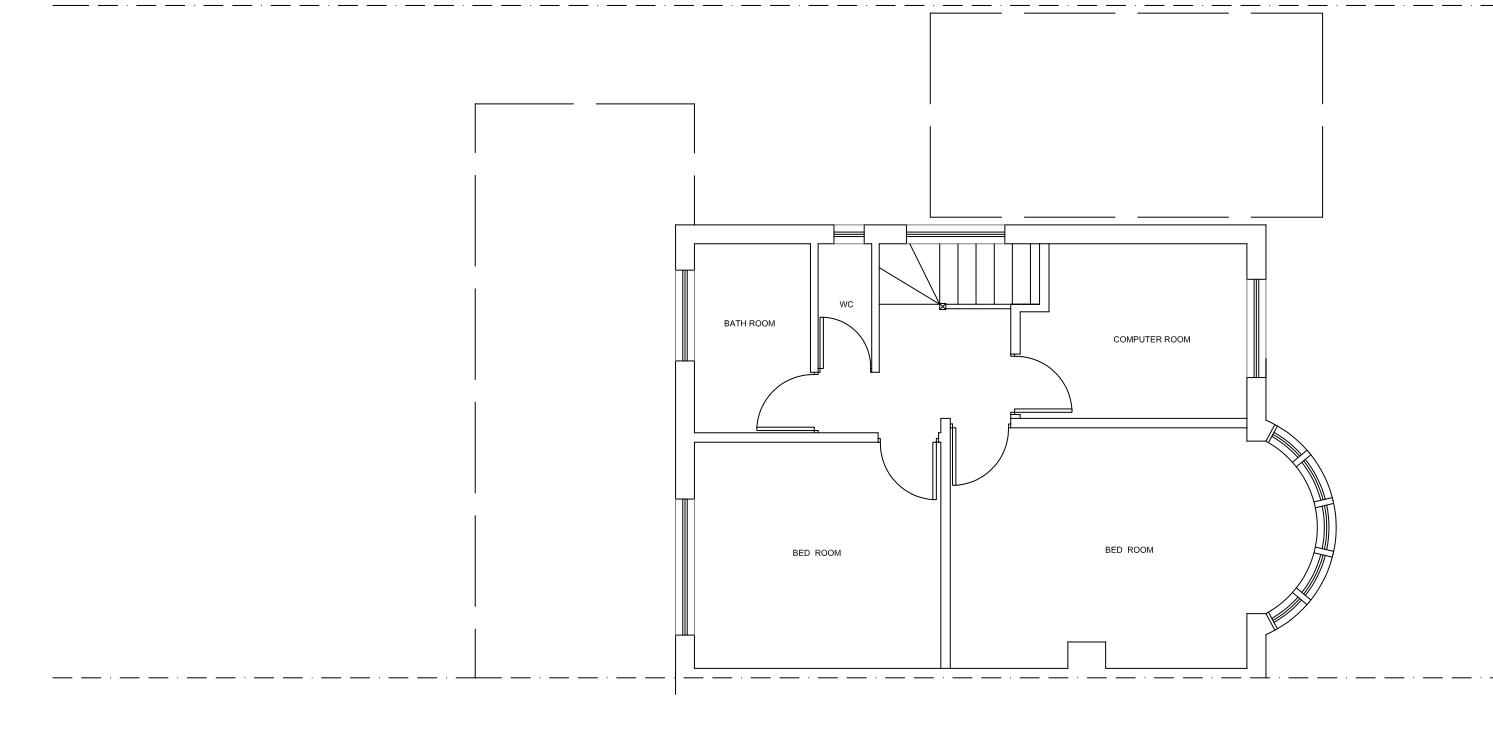

EXISTING FIRST FLOOR

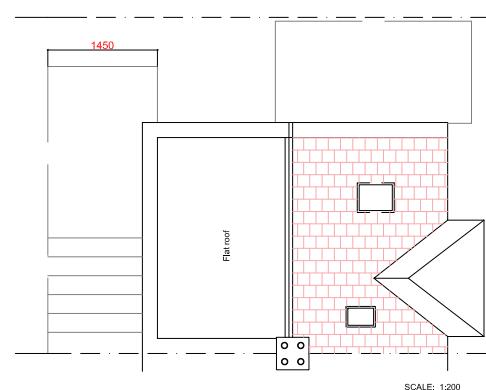

PROPOSED ROOF PLAN

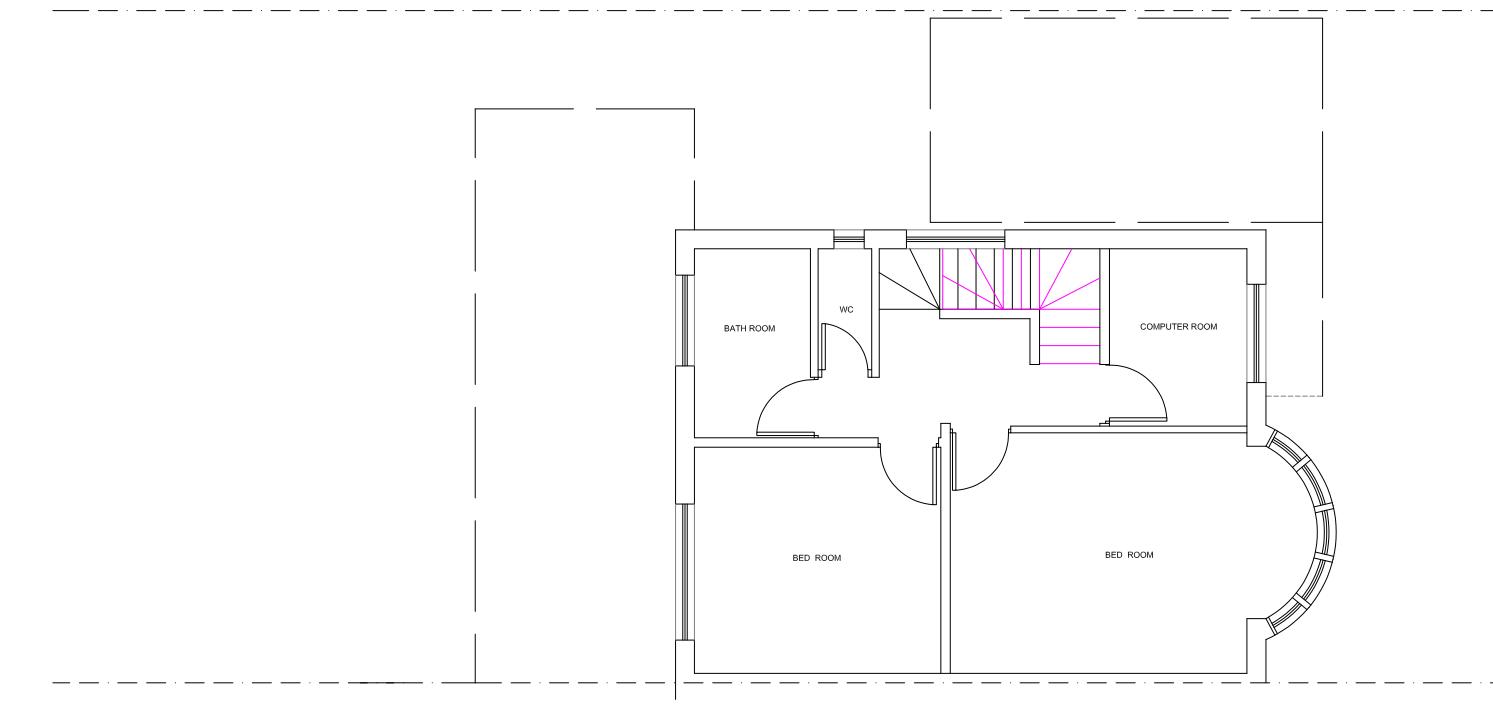

PROPOSED FIRST FLOOR

0 .5 1 1.5 2 3 4 5m

Pardis Design & Construction

22 Oakfield Gdns, Greenford Middlesex UB6 8SD
Tel: 0795690081 email: pardis@aol.com

Address: 18, WINCHESTER ROAD HA6 1JF

Drawing: EXISTING and PROPOSED FIRST FLOOR
and ROOF PLANS

Date: 14/10/2024 Scale: 1:100 1:200 A3

JOB No. 24 Drawing No. WINCH.P.L.11 Rev.