




FRONT ELEVATION (Existing)

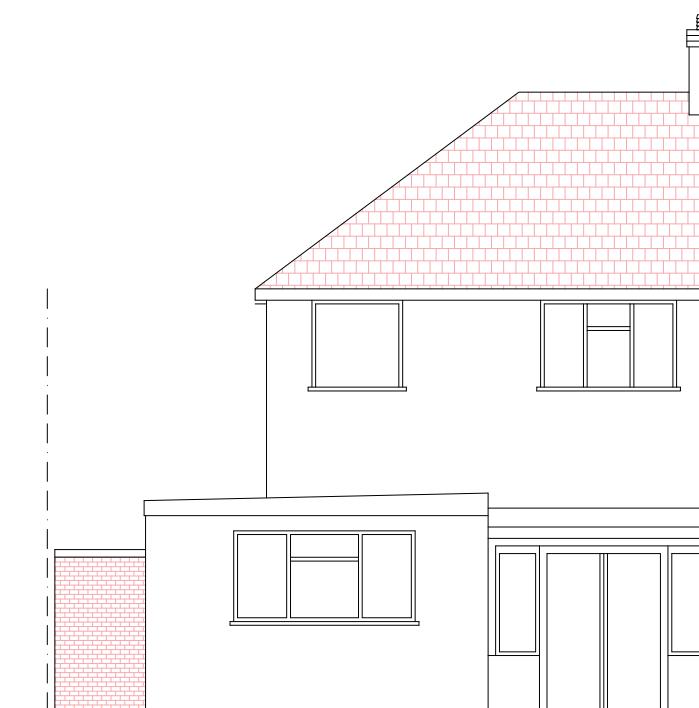

REAR ELEVATION (Existing)

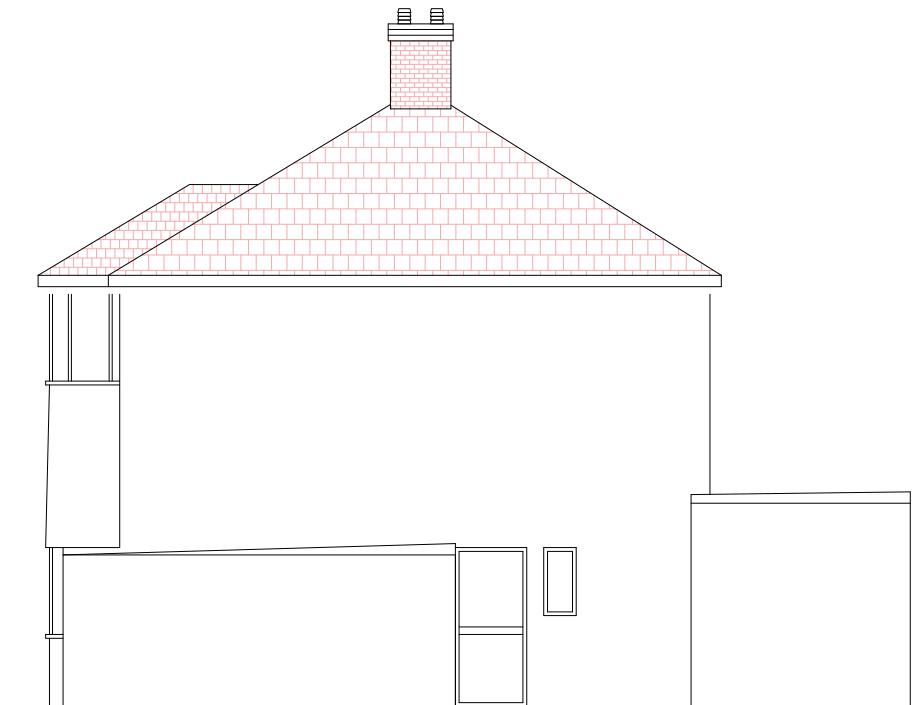

VIEW EAST (Existing)

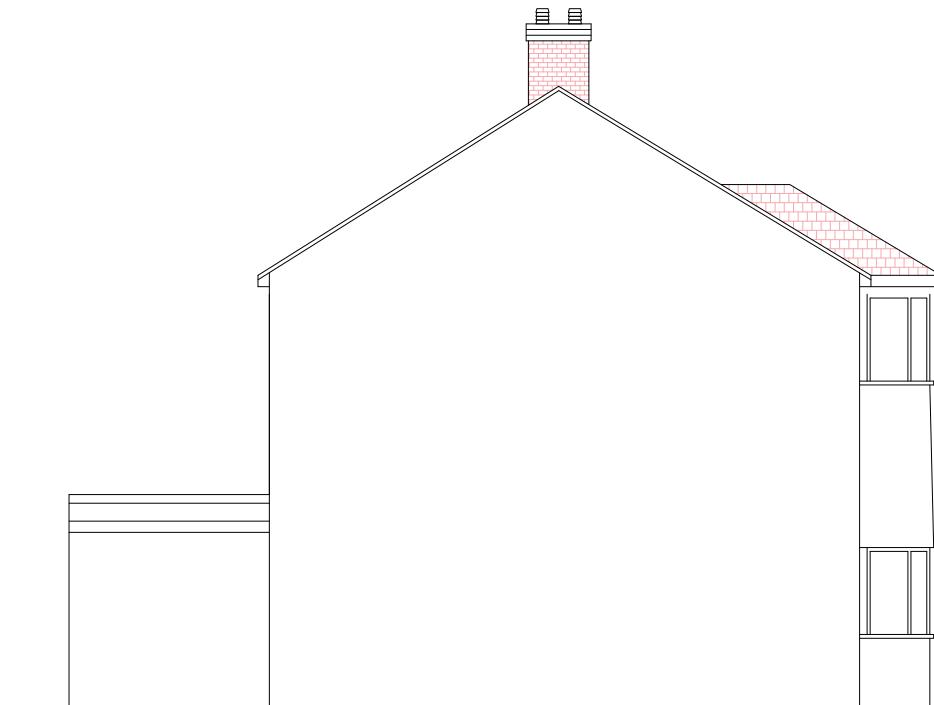

VIEW WEST (Existing)



Pardis Design & Construction

22 Oakfield Gdns, Greenford Middlesex UB6 8SD
Tel: 0795690081 email: pardis@aol.com

Address: 18, WINCHESTER ROAD HA6 1JF

Drawing: EXISTING ELEVATIONS

Date: 14/10/2024 Scale: 1:100 A3

JOB No. 24 Drawing No. WINCH.PL.13 Rev.