



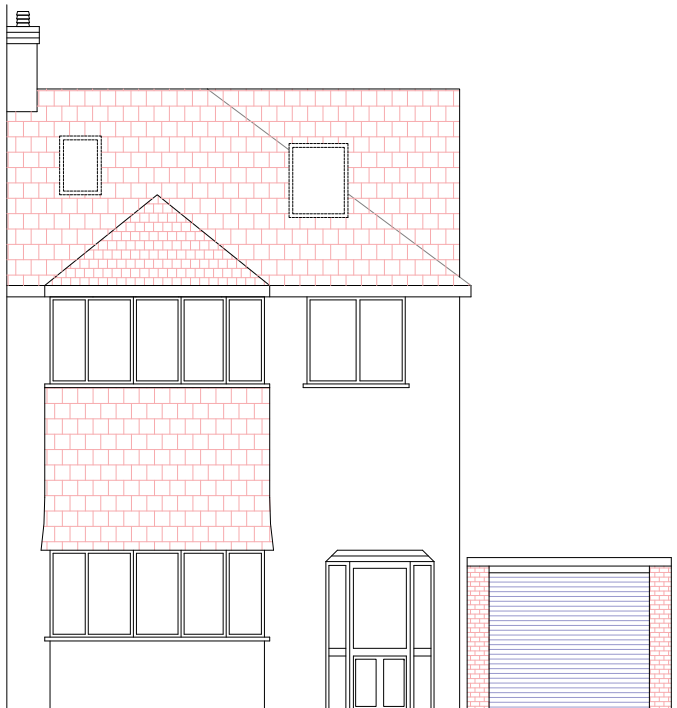


FRONT ELEVATION (Proposed)

 


REAR ELEVATION (Proposed)

Area = 4,3m²

VOLUME ADDED
4,3x5,4 = 23,22m³ << 50m³

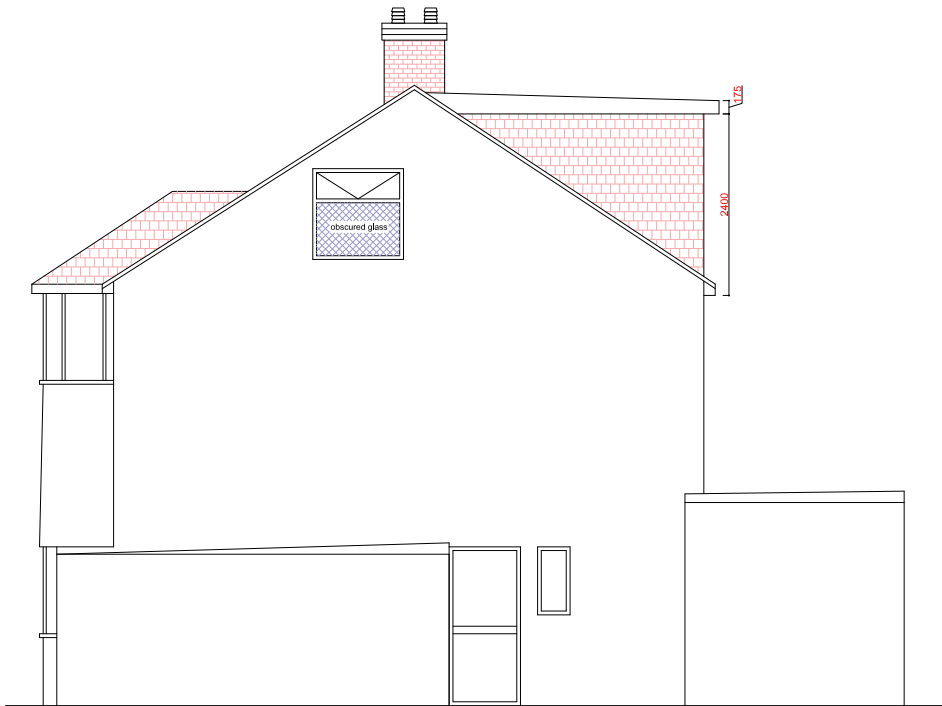

VIEW EAST (Proposed)

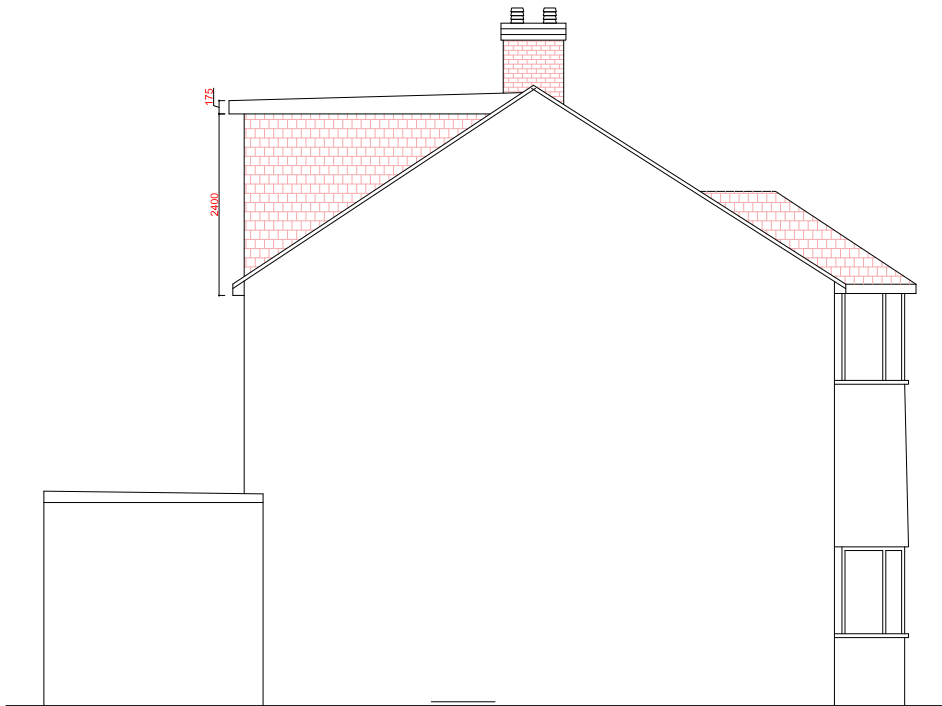

VIEW WEST (Proposed)



Pardis Design & Construction

22 Oakfield Gdns, Greenford Middlesex UB6 8SD
Tel: 07956990081 email: pardis@aol.com

Address: 18, WINCHESTER ROAD HA6 1JF

Drawing: PROPOSED ELEVATIONS

Date: 14/10/2024

Scale: 1:50 A3

JOB No. 24

Drawing No.
WINCH.PL.15

Rev.